


GROUND FLOOR

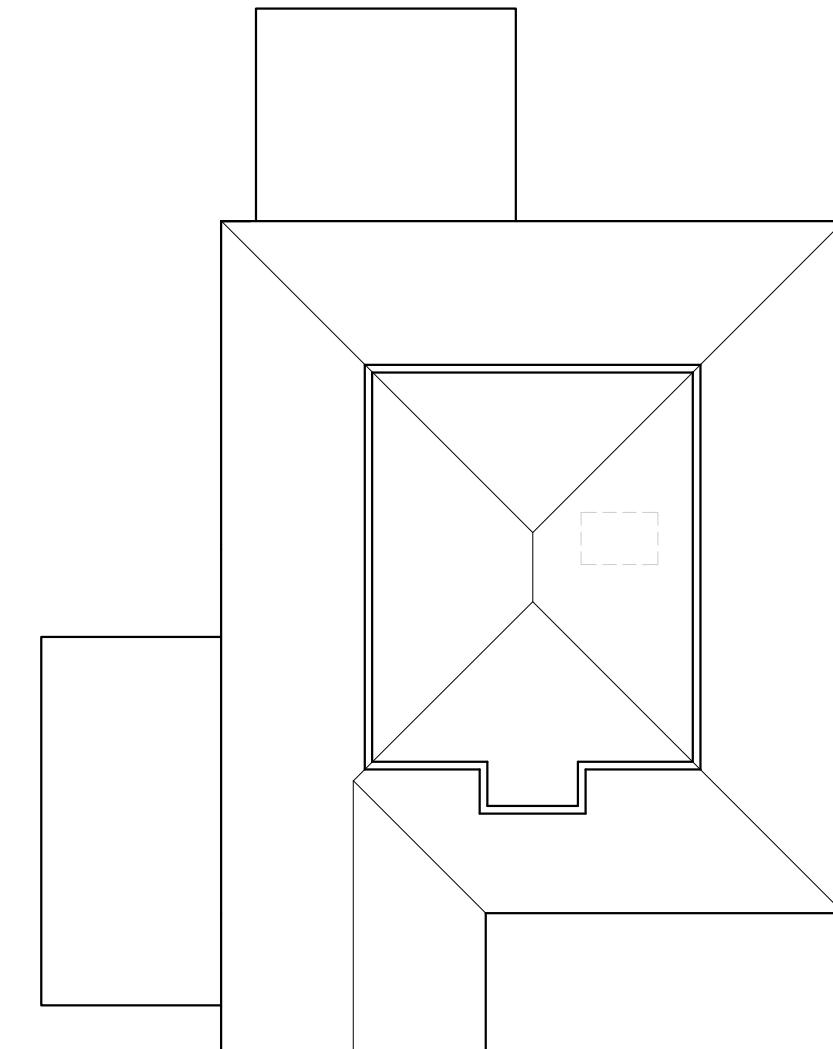


LOFT

EXISTING FLOOR PLANS

8 Hillside Gardens, Northwood, HA6 1RL

Scale Bar

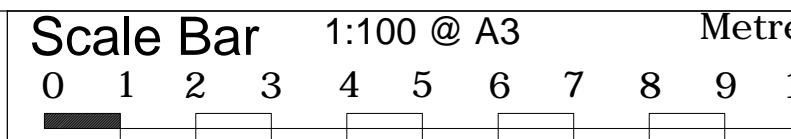

THE GILLETT MACLEOD PARTNERSHIP
Chartered Architects & Town Planning Consultants
1 High Road Old Eastcote Pinner Middlesex HA5 2EW tel. 0208 868 1333

Drg. No. 22/3516/4
Scale 1:100@A3
Date 21/06/22
Drawn by SB

REVISION
C
drawer