




SOUTH WEST ELEVATION (STREET SCENE)

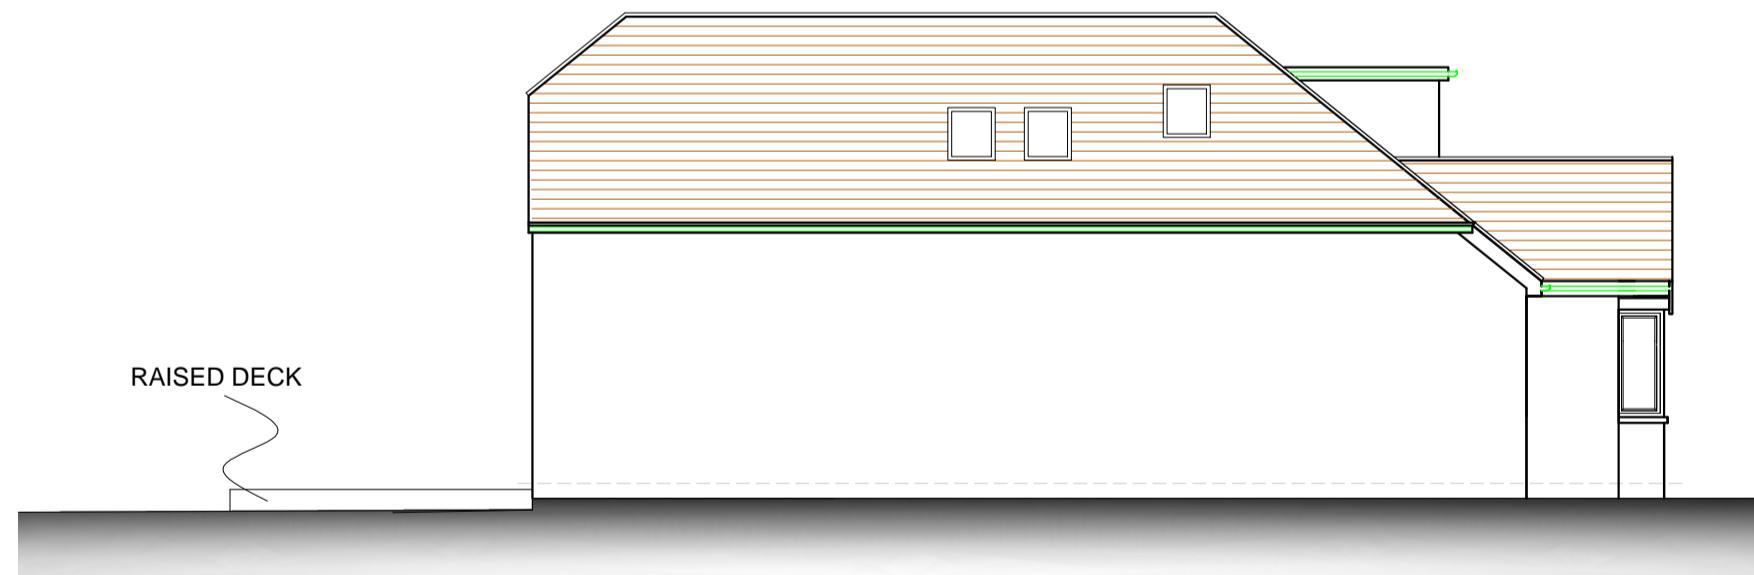

NORTH WEST ELEVATION

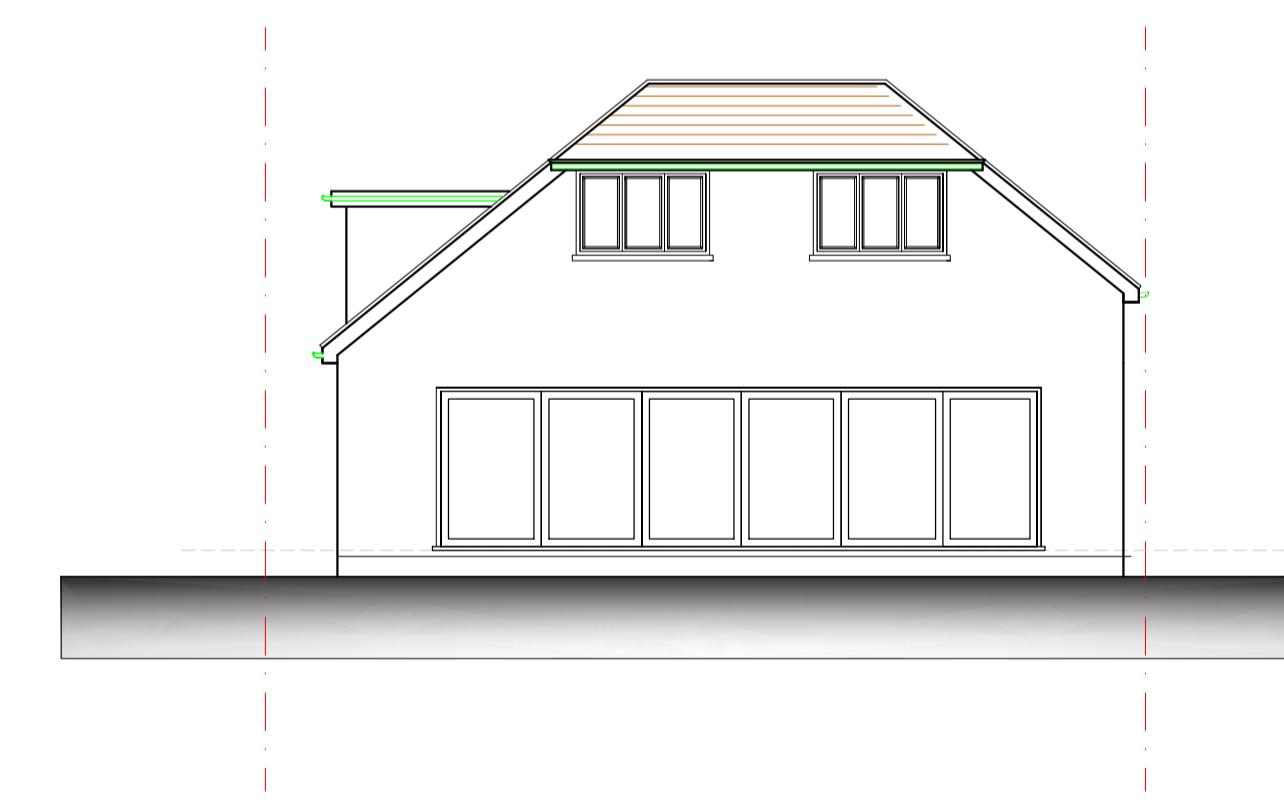


NORTH EAST ELEVATION

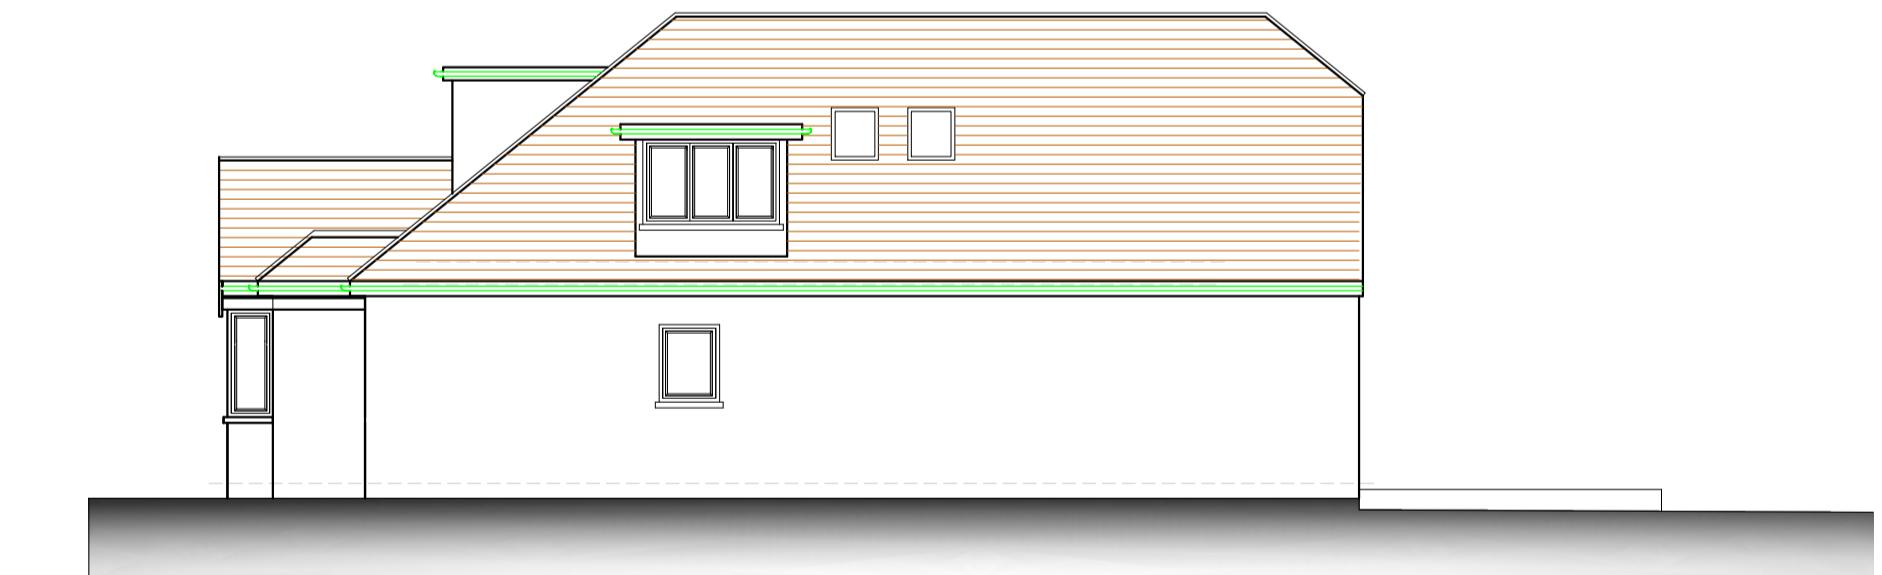

SOUTH EAST ELEVATION

PROPOSED ELEVATIONS

8 Hillside Gardens, Northwood, HA6 1RL

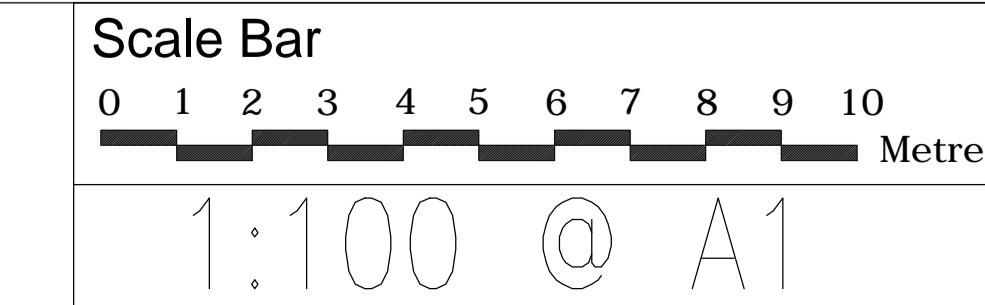

THE GILLETT MACLEOD PARTNERSHIP
Chartered Architects & Town Planning Consultants
1 High Road Old Eastcote Pinner Middlesex HA5 2EW tel. 0208 868 1333

Drg. No. 22/3516/8
Scale 1:100
Date 21/06/22
Drawn by SB

REVISION
C
drawer