



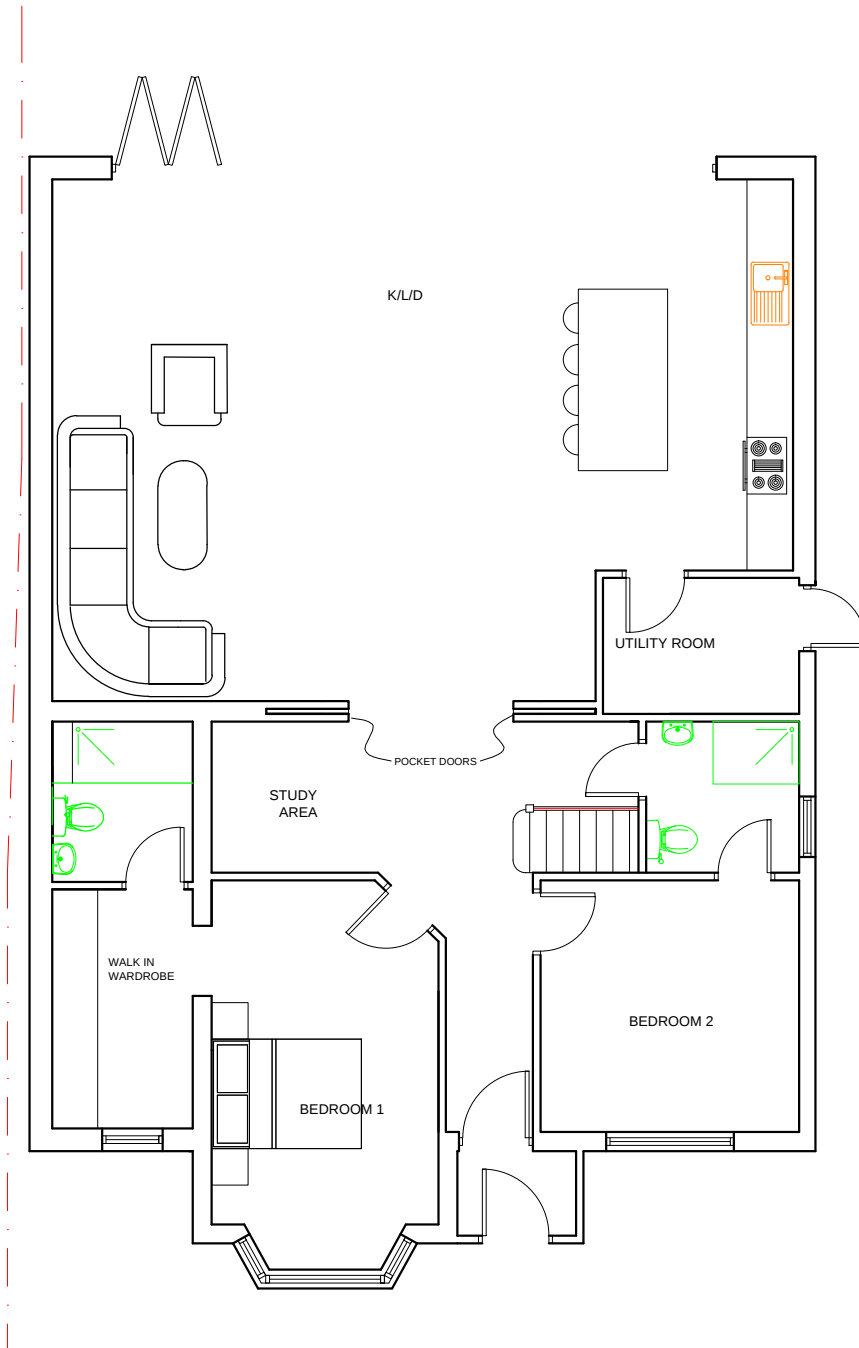


GROUND FLOOR

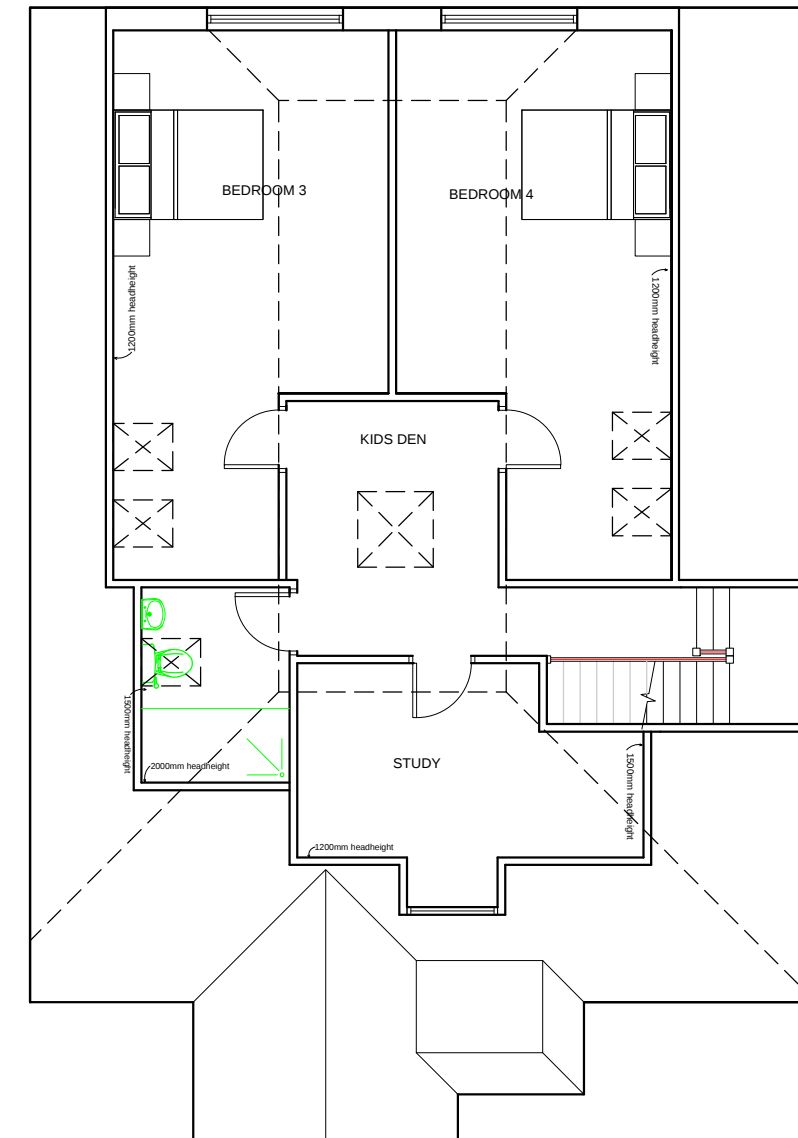

LOFT

PROPOSED FLOOR PLANS

8 Hillside Gardens, Northwood, HA6 1RL

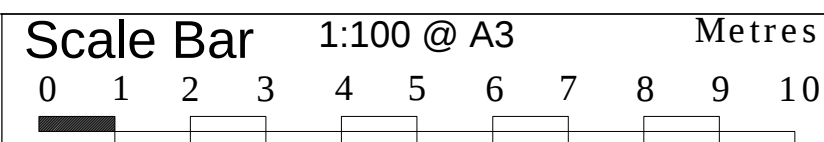

THE GILLETT MACLEOD PARTNERSHIP  
Chartered Architects & Town Planning Consultants  
1 High Road Old Eastcote Pinner Middlesex HA5 2EW tel. 0208 868 1333

Drg. No. 22/3516/7  
Scale 1:100@A3  
Date 21/06/22  
Drawn by SB

REVISION

(C) drawer