
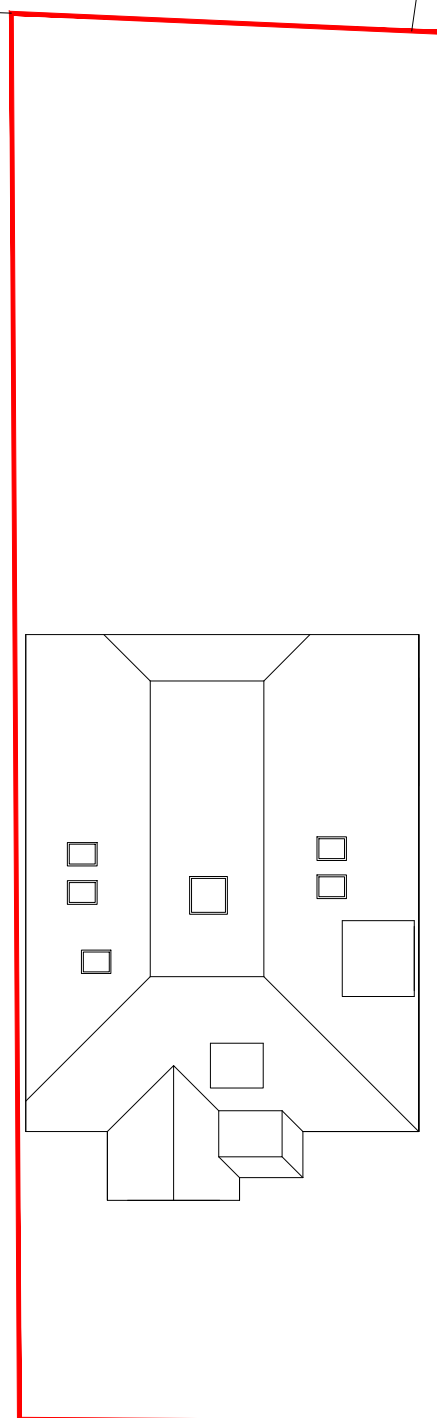


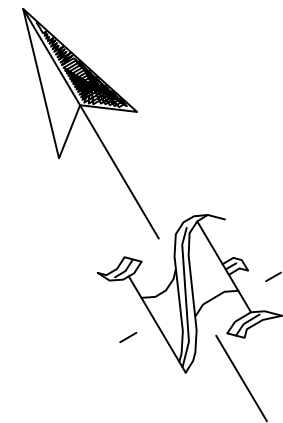

HILLSIDE GARDENS

PROPOSED
SITE PLAN

8 Hillside Gardens, Northwood, HA6 1RL

Scale Bar
0 1 2 3 4 5 6 7 8 9 10 Metres

1:200 @ A2



THE GILLETT MACLEOD PARTNERSHIP
Chartered Architects & Town Planning Consultants
1 High Road Old Eastcote Pinner Middlesex HA5 2EW tel. 0208 868 1333

Drg. No. 22/3516/3
Scale 1:200
Date 21/06/22
Drawn by SB

REVISION

© drawar