


EXISTING ROOF PLAN

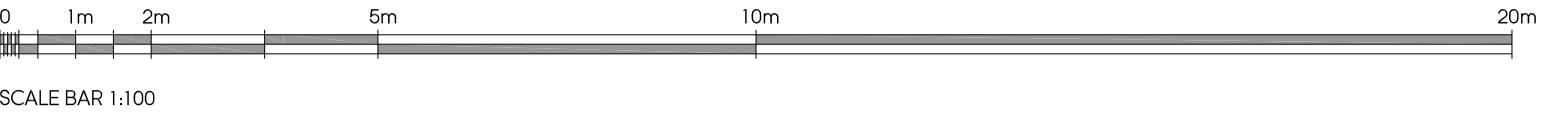

SCALE BAR 1:100



LOCATION PLAN
SCALE 1:1250

-	-	-	-
Rev	Date	Description	Init.

Client

MR J SAGO

Project Title
PROPOSED EXTENSIONS AND ALTERATIONS

HSBC, 65 HIGH STREET, RUISLIP, HA4 8JE
Drawing Title

EXISTING ROOF PLAN

Cad File	Sheet Size	Scale
P001	A1	1:100
Drawn by	Drawing Date	Approved by
BR	JUN 2022	NJ
Project No.	Drawing No.	Revision
1933	P202	-



2-4 High Street Ruislip
Middlesex HA4 7AR
01823 840077 01823 840078
info@juttlia-architects.com
juttlia-architects.com

This drawing is property of Juttlia Architects Ltd © and must not be copied or otherwise reproduced. All dimensions must be checked on site before commencing work. No dimensions to be scaled from this drawing. This drawing was produced using AutoCAD 2016.

PLANNING ISSUE