

FOR CONSTRUCTION PURPOSES DO NOT SCALE FROM THIS DRAWING.
ALL DIMENSIONS TO BE CHECKED ON SITE. ANY DISCREPANCIES MUST BE
REPORTED TO THE ARCHITECT FOR VERIFICATION PRIOR TO
COMMENCEMENT OF THE EFFECTED WORKS. IF IN DOUBT ASK. THIS
DRAWING IS COPYRIGHT.

Rev No	Date	Revision note
Rev	12 Nov '24	Preliminary issue

A

B

C

D

E

F

A


B

C

D


E

F

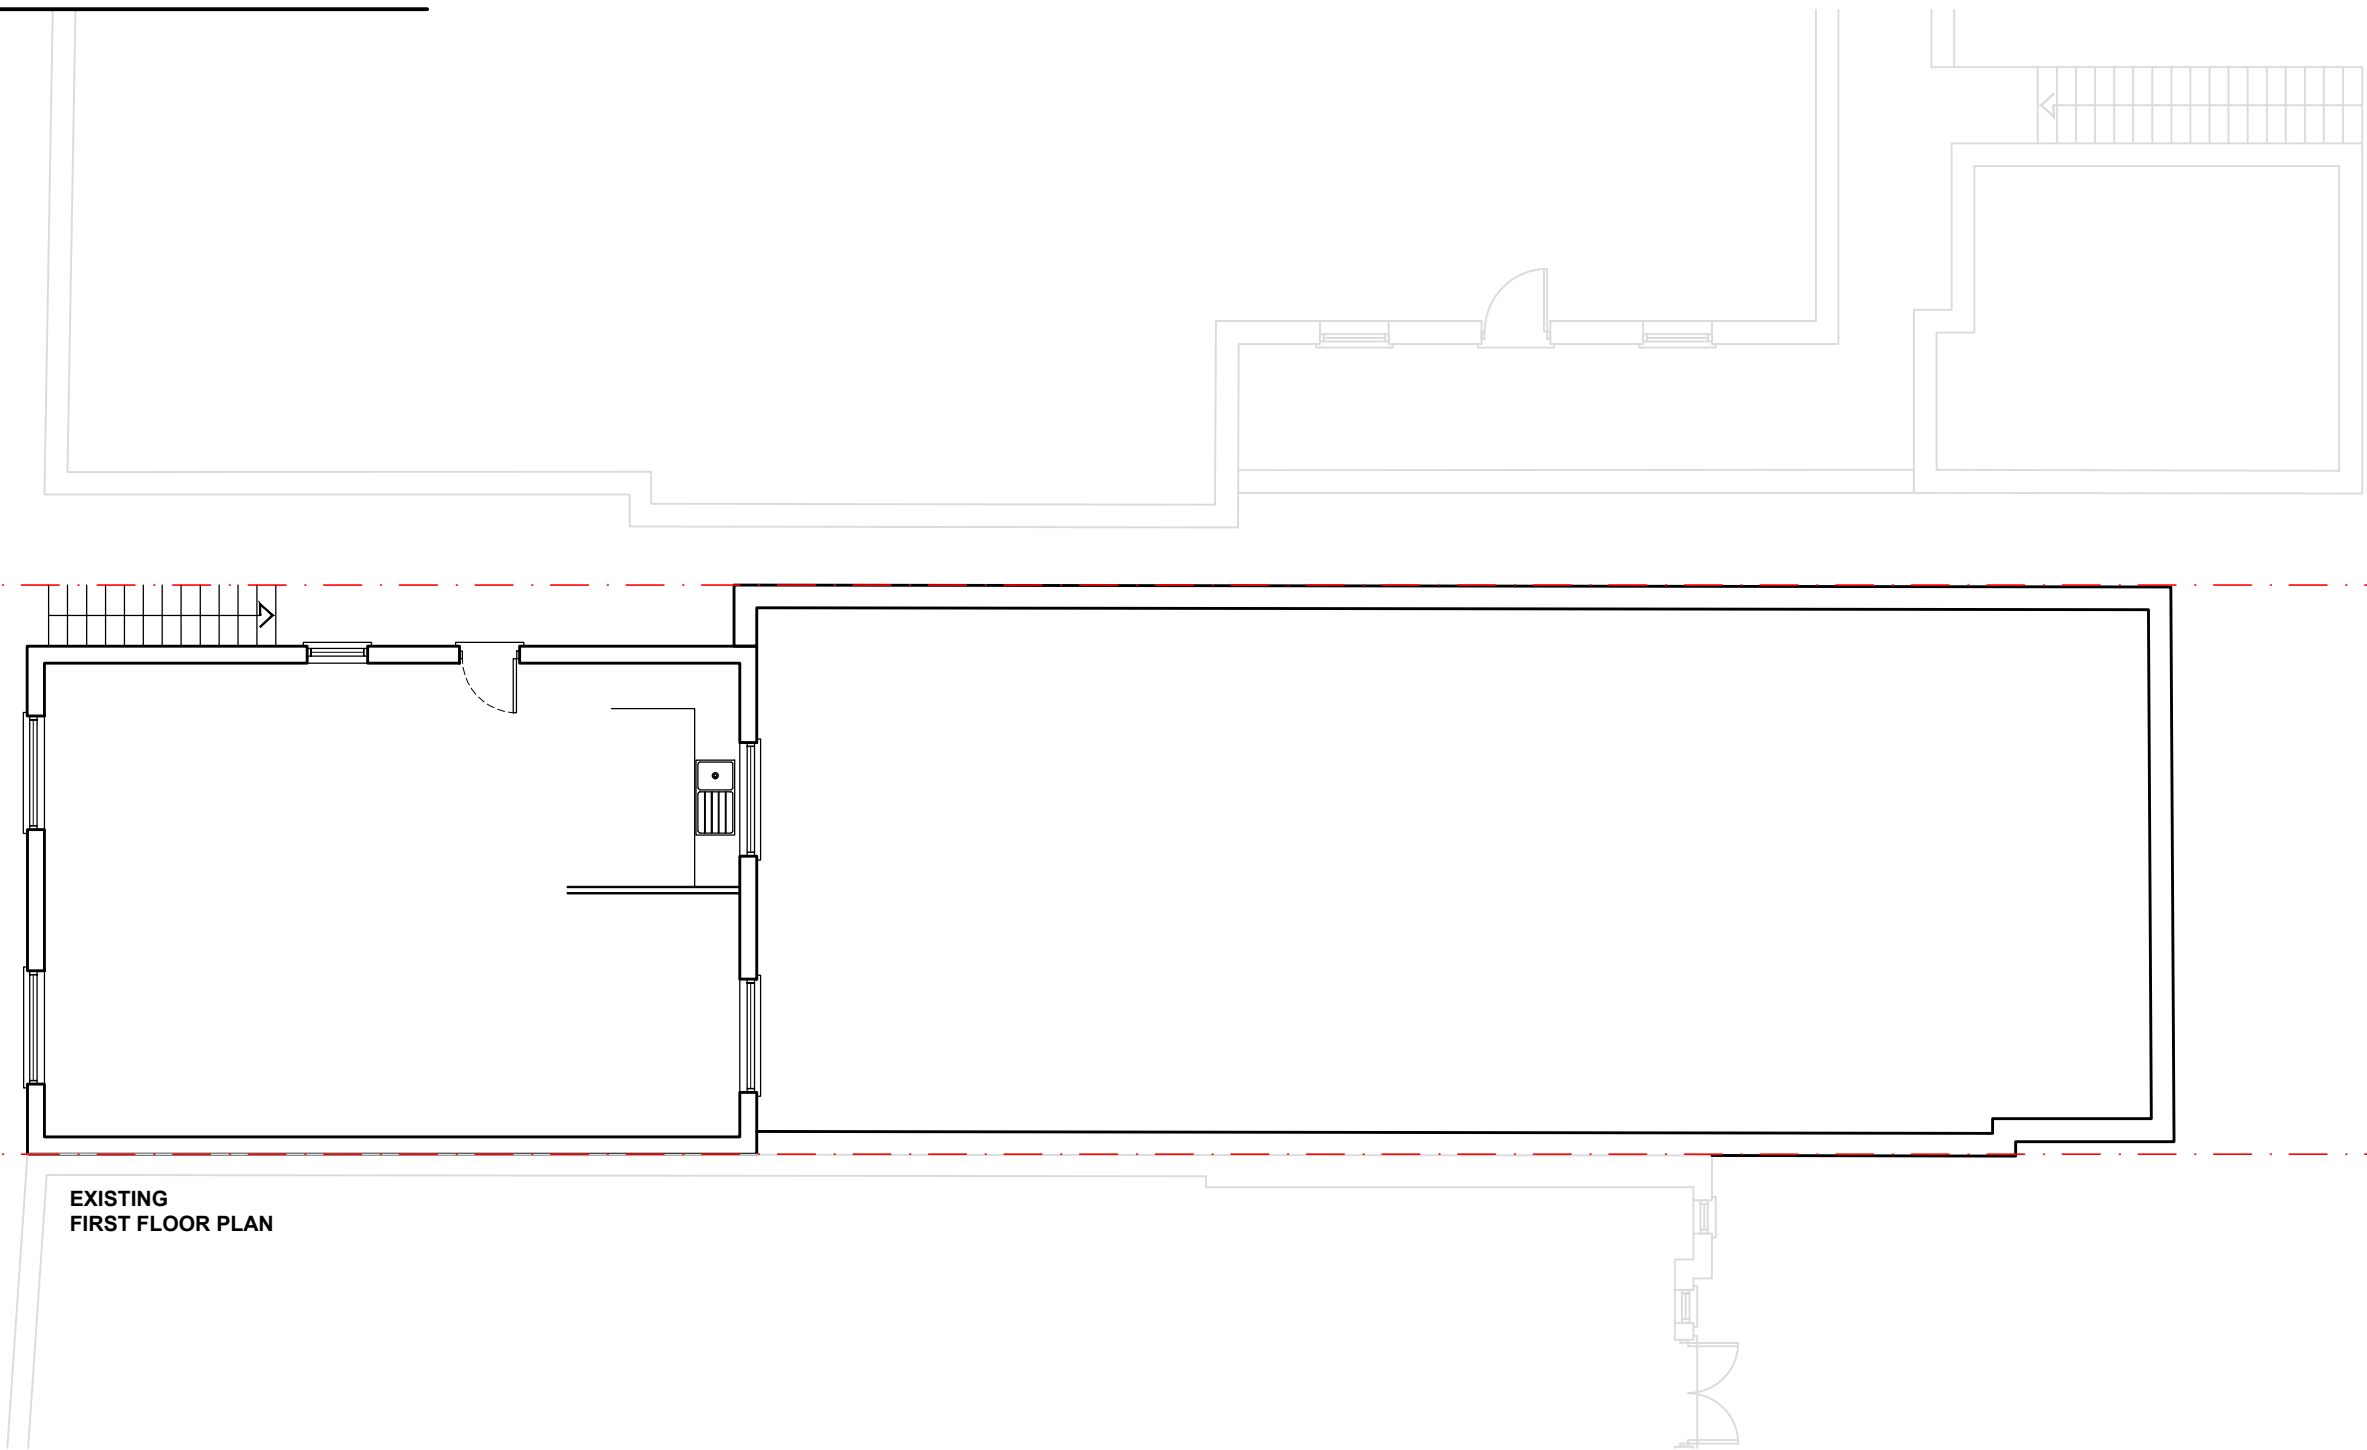

EXISTING
FIRST FLOOR PLAN

jpb
architects

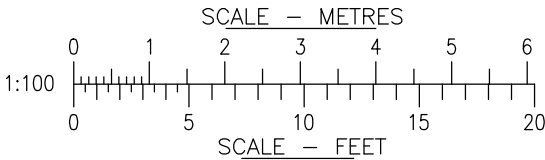

BROOK HOUSE
54A COWLEY MILL ROAD
UXBRIDGE UB8 2FX

TEL : (01895) 272 446
FAX : (01895) 272 483
EMAIL : admin@jpbarchitects.co.uk

JOB TITLE
65 High Street
Ruislip
HA4 8JE

DRG TITLE
Existing
First floor plan
SCALE @ A3
1:100@A3

JOB NO. 11208
DRG NO. 111
DATE July '24
REV Rev