

FOR CONSTRUCTION PURPOSES DO NOT SCALE FROM THIS DRAWING. ALL DIMENSIONS TO BE CHECKED ON SITE. ANY DISCREPANCIES MUST BE REPORTED TO THE ARCHITECT FOR VERIFICATION PRIOR TO COMMENCEMENT OF THE EFFECTED WORKS. IF IN DOUBT ASK. THIS DRAWING IS COPYRIGHT.

Rev No	Date	Revision note
Rev	12 Nov '24	Preliminary issue

A

B

C

D

E

F

A


B

C

D

E

F

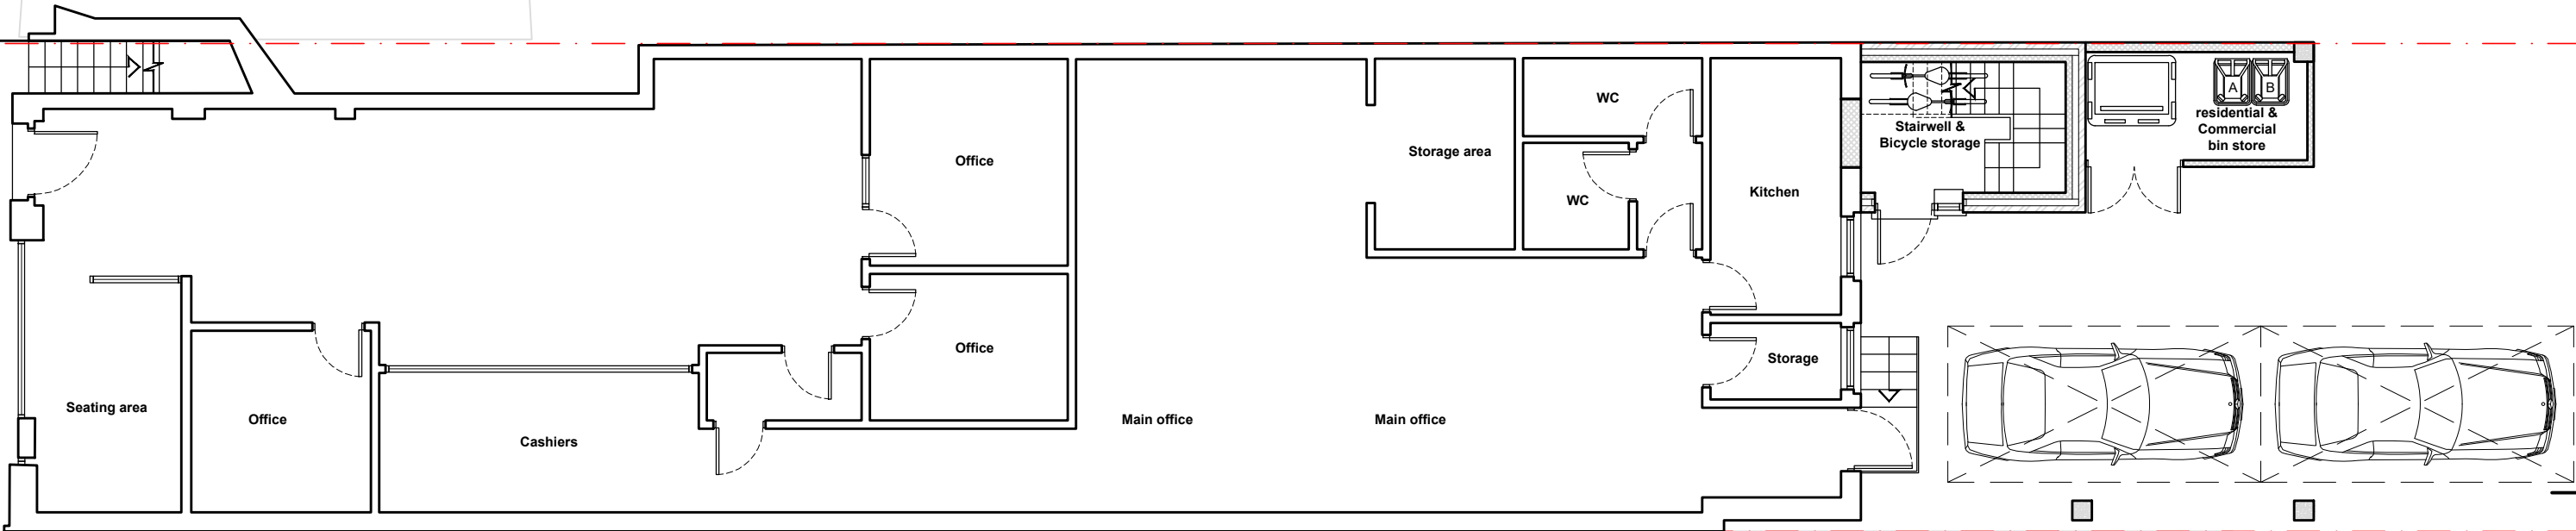

PROPOSED
GROUND FLOOR PLAN

jpb
architects

JOB TITLE
65 High Street
Ruislip
HA4 8JE

DRG TITLE
Proposed
Ground floor plan


SCALE @ A3
1:100@A3

DATE
July '24

JOB NO.
11208

DRG NO.
210

REV
Rev

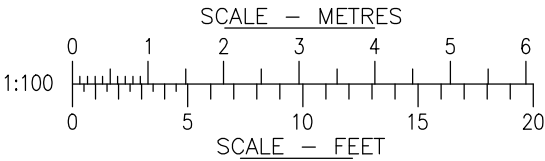

BROOK HOUSE
54A COWLEY MILL ROAD
UXBRIDGE UB8 2FX
TEL: (01895) 272 446
FAX: (01895) 272 483
EMAIL: admin@jpbarchitects.co.uk