

FOR CONSTRUCTION PURPOSES DO NOT SCALE FROM THIS DRAWING.
ALL DIMENSIONS TO BE CHECKED ON SITE. ANY DISCREPANCIES MUST BE
REPORTED TO THE ARCHITECT FOR VERIFICATION PRIOR TO
COMMENCEMENT OF THE EFFECTED WORKS. IF IN DOUBT ASK. THIS
DRAWING IS COPYRIGHT.

Rev No	Date	Revision note
Rev	12 Nov '24	Preliminary issue

A

B

C

D

E

F

A


B

C


D

E

F

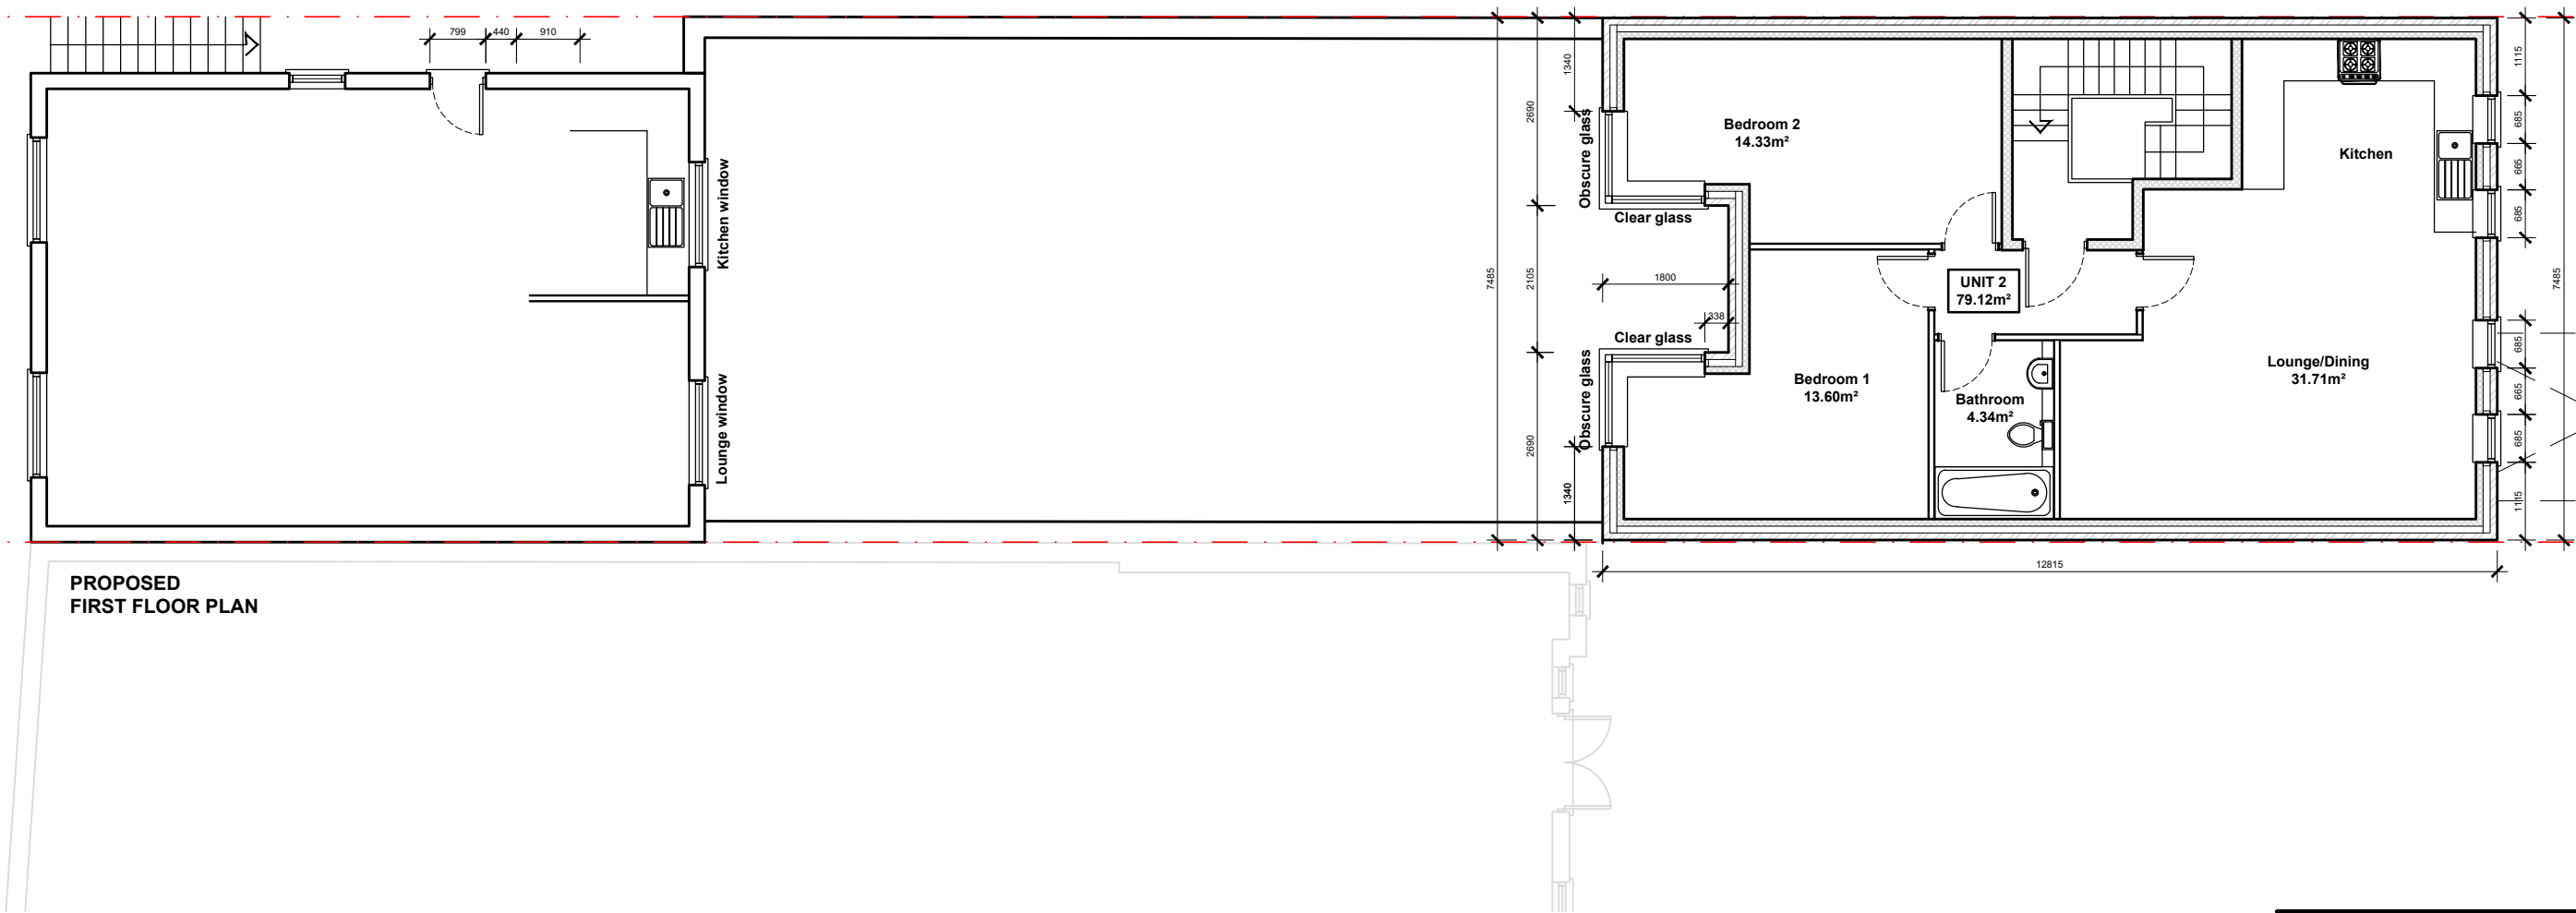

PROPOSED
FIRST FLOOR PLAN

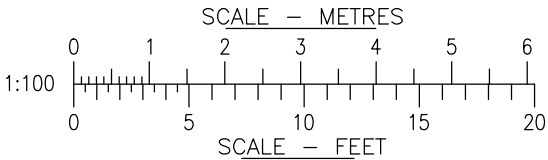

BROOK HOUSE
54A COWLEY MILL ROAD
UXBRIDGE UB8 2FX
TEL : (01895) 272 446
FAX : (01895) 272 483
EMAIL : admin@jpbarchitects.co.uk

JOB TITLE
65 High Street
Ruislip
HA4 8JE

DRG TITLE
Proposed
First floor plan

SCALE @ A3
1:100@A3

JOB NO.
11208

DRG NO.
211

DATE
July '24

REV
Rev