




PROPOSED REAR ELEVATION

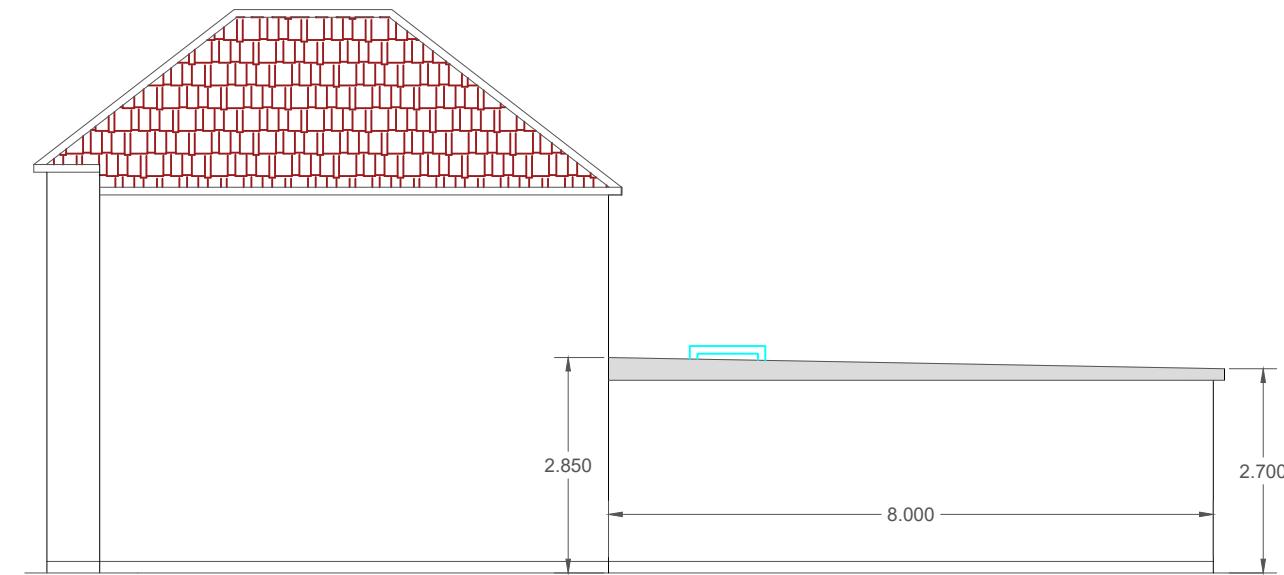


PROPOSED SIDE ELEVATION

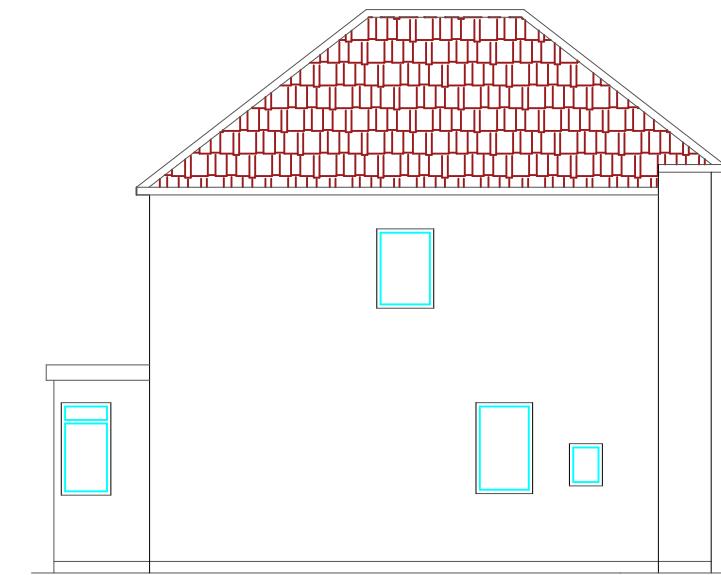

EXISTING SIDE ELEVATION

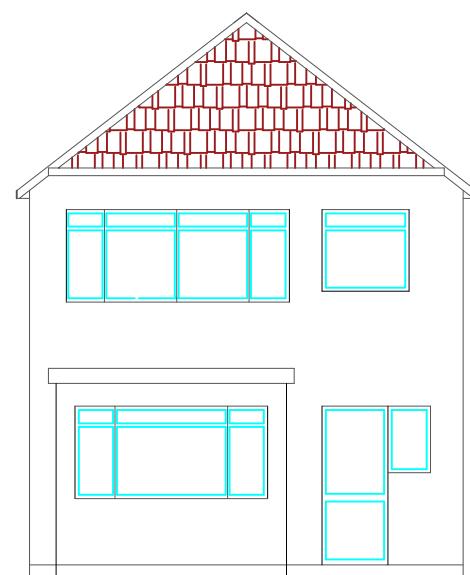


EXISTING REAR ELEVATION

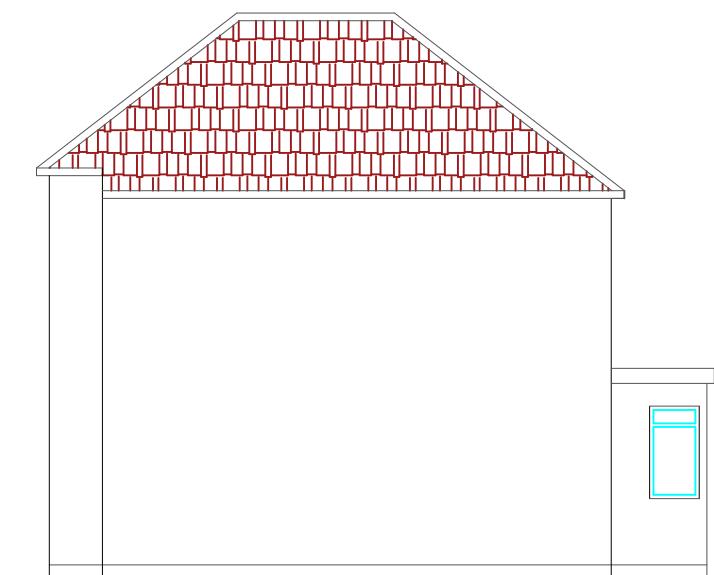

EXISTING SIDE ELEVATION

All External Materials
to match Existing.
All Double Glazing
to match Existing.

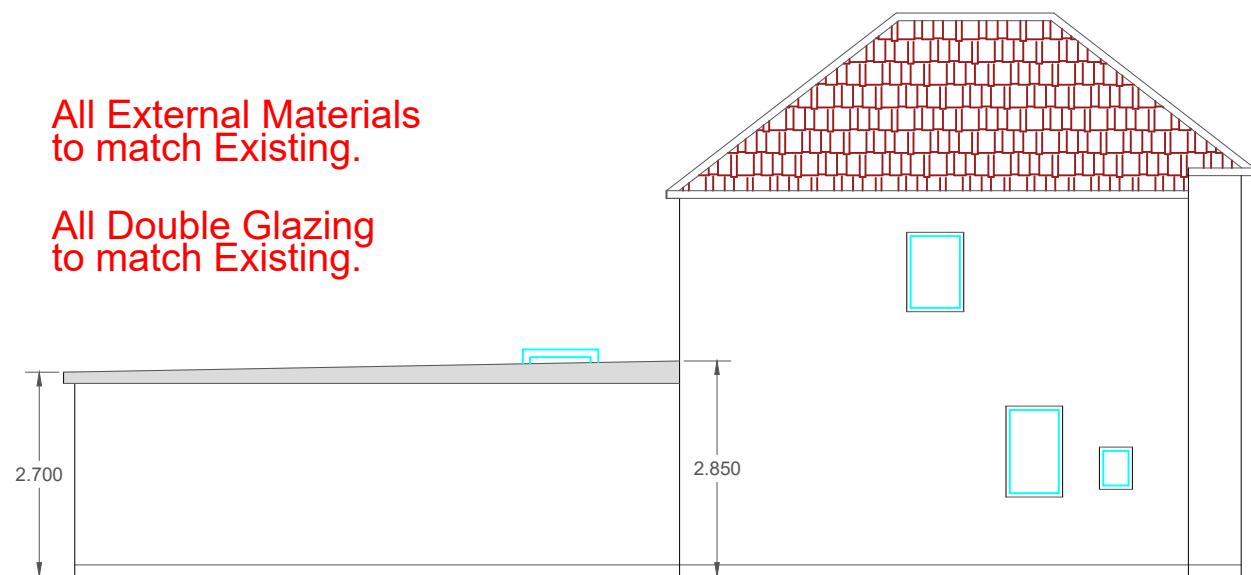

PROPOSED SIDE ELEVATION



SCALE BAR 1: 100. @ A3

All External Materials
to match Existing.
All Double Glazing
to match Existing.

DWG. NO. EA /MAR/130/ R 2B.
Dwg by ASB.
Email: engineersassociates@mail.com
Mobile: 07877576865

CLIENT: MR. AMANDEEP SINGH.
PROPOSED REAR EXTENSION AT.
130 THE FAIRWAY.
RUISLIP. HA4 0SH
SCALE 1: 100. @ A3.