
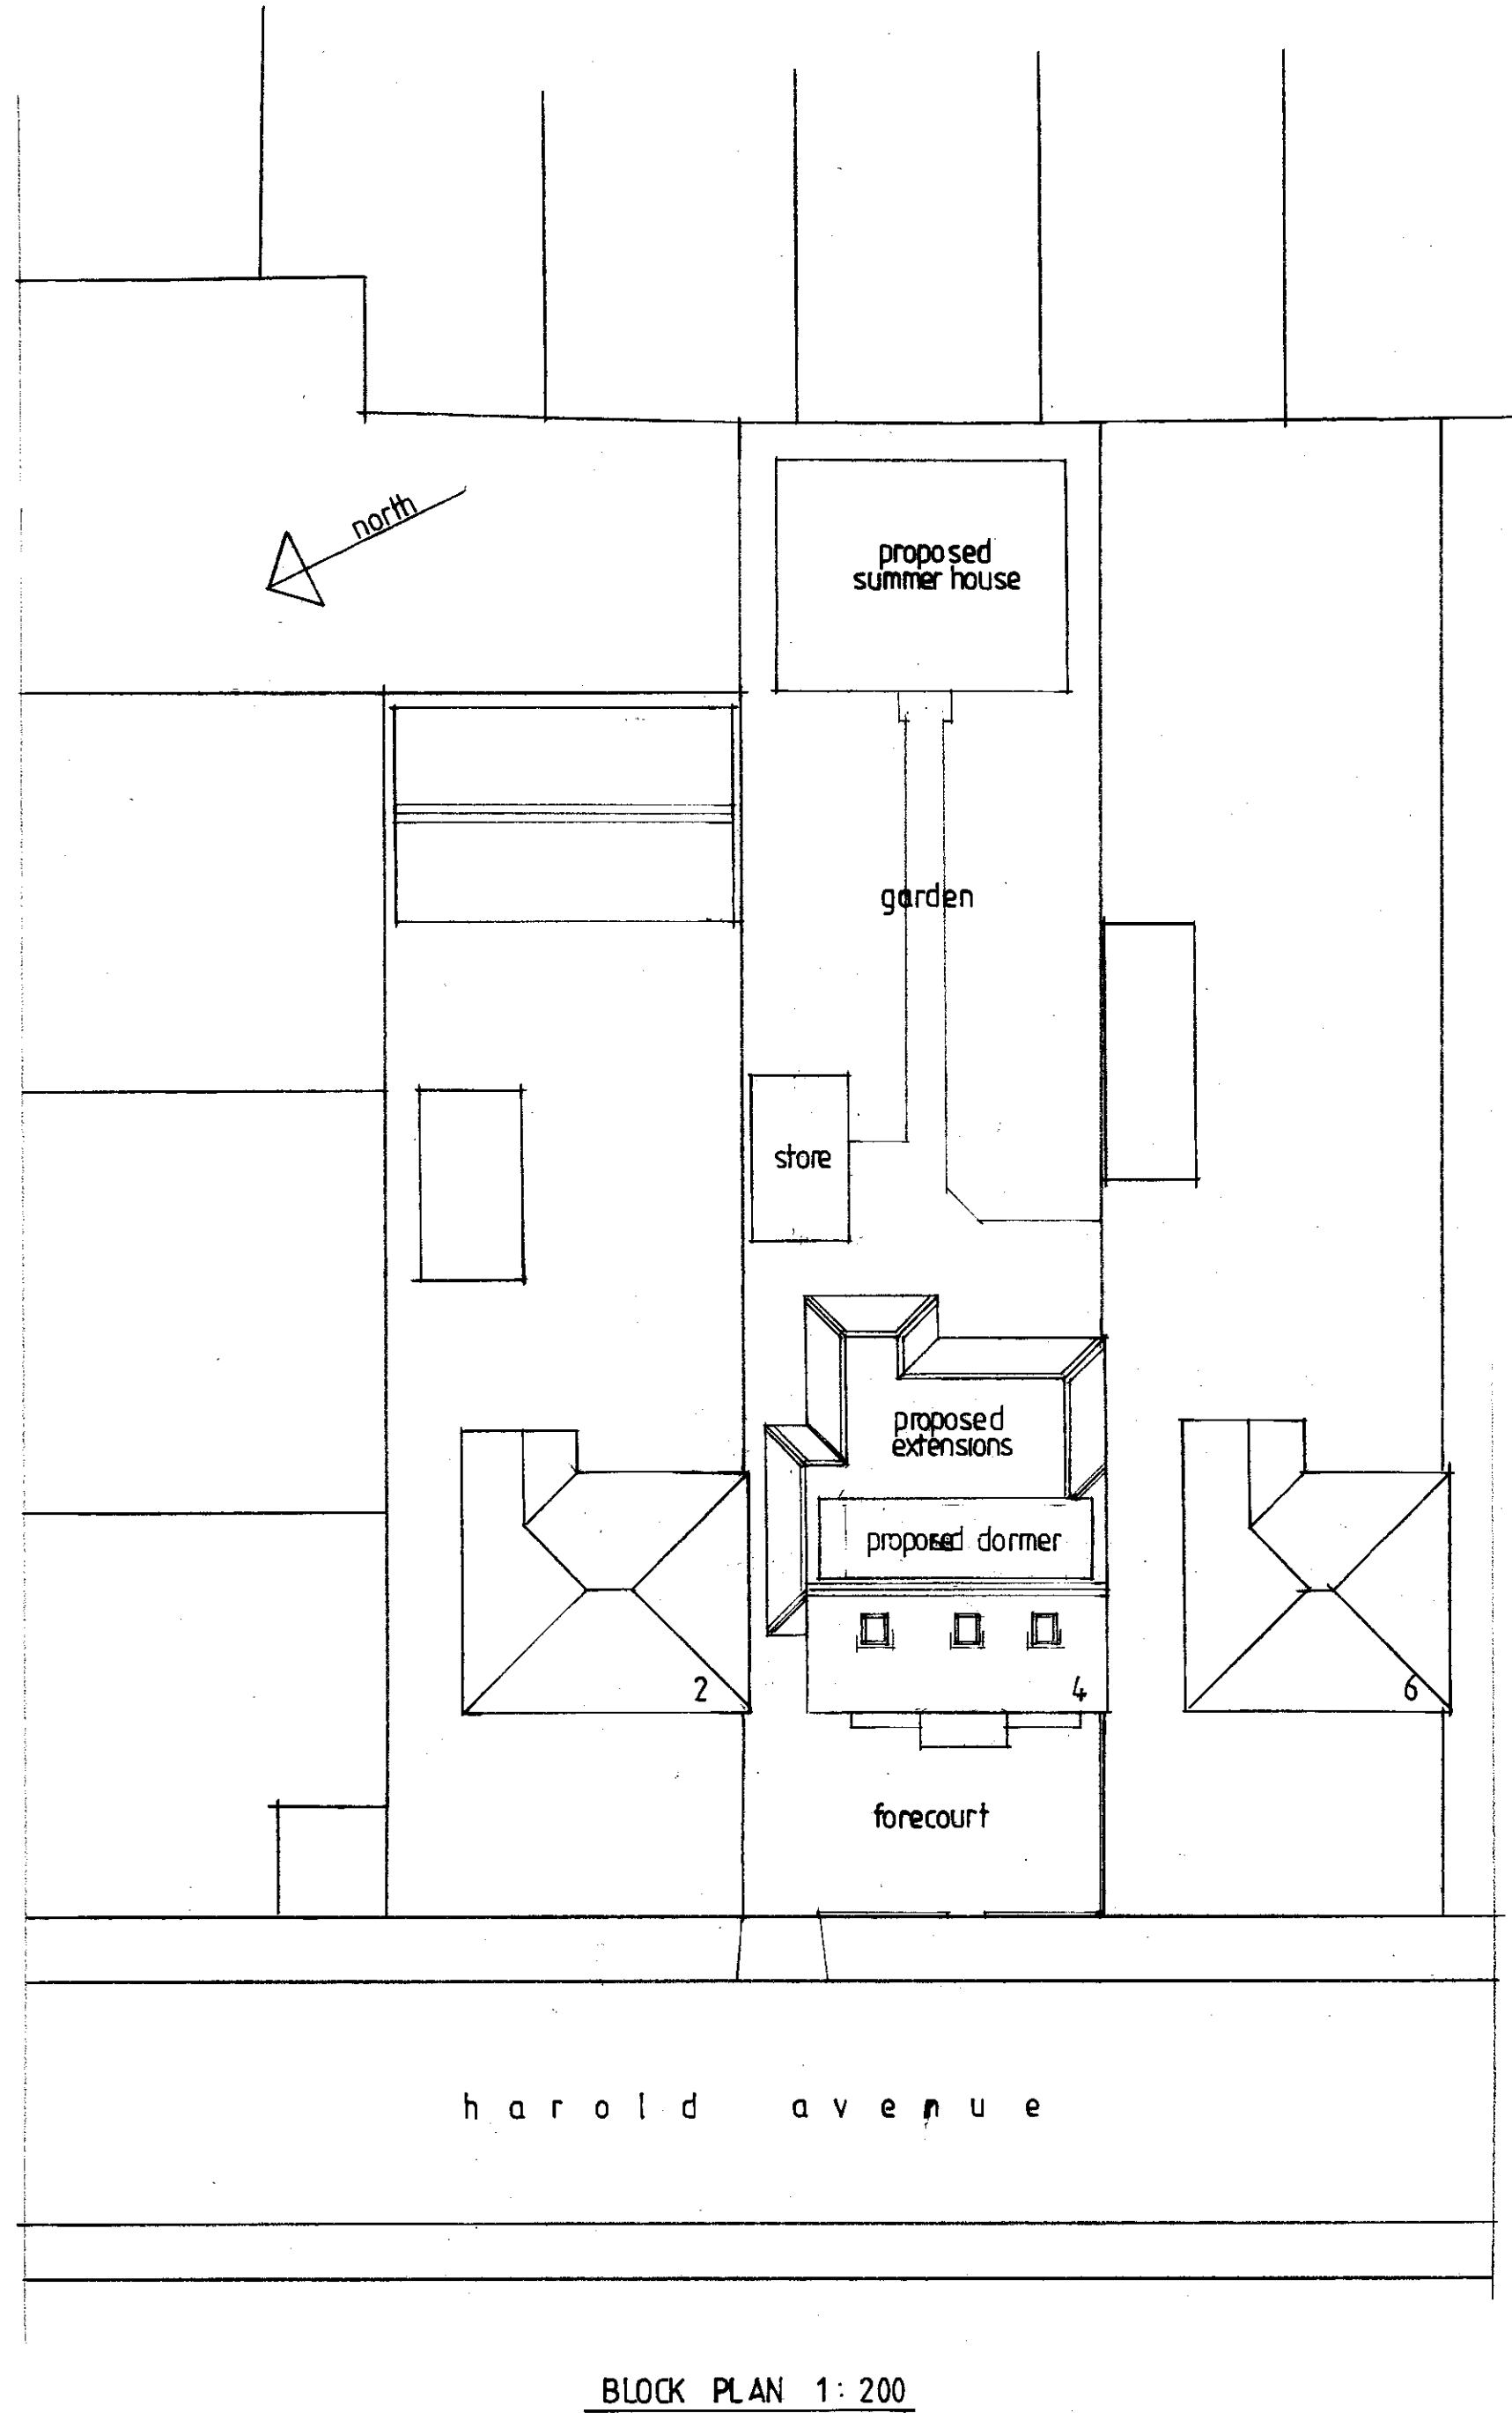
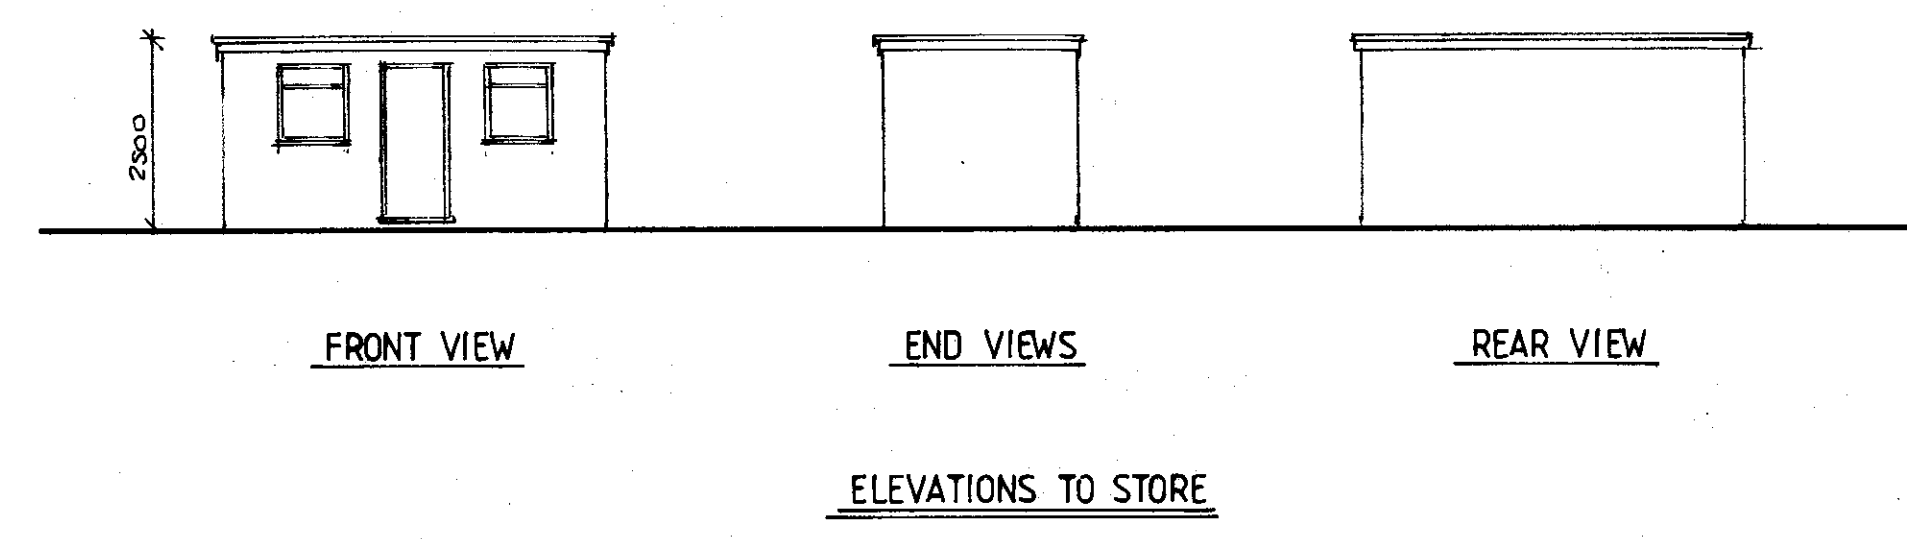
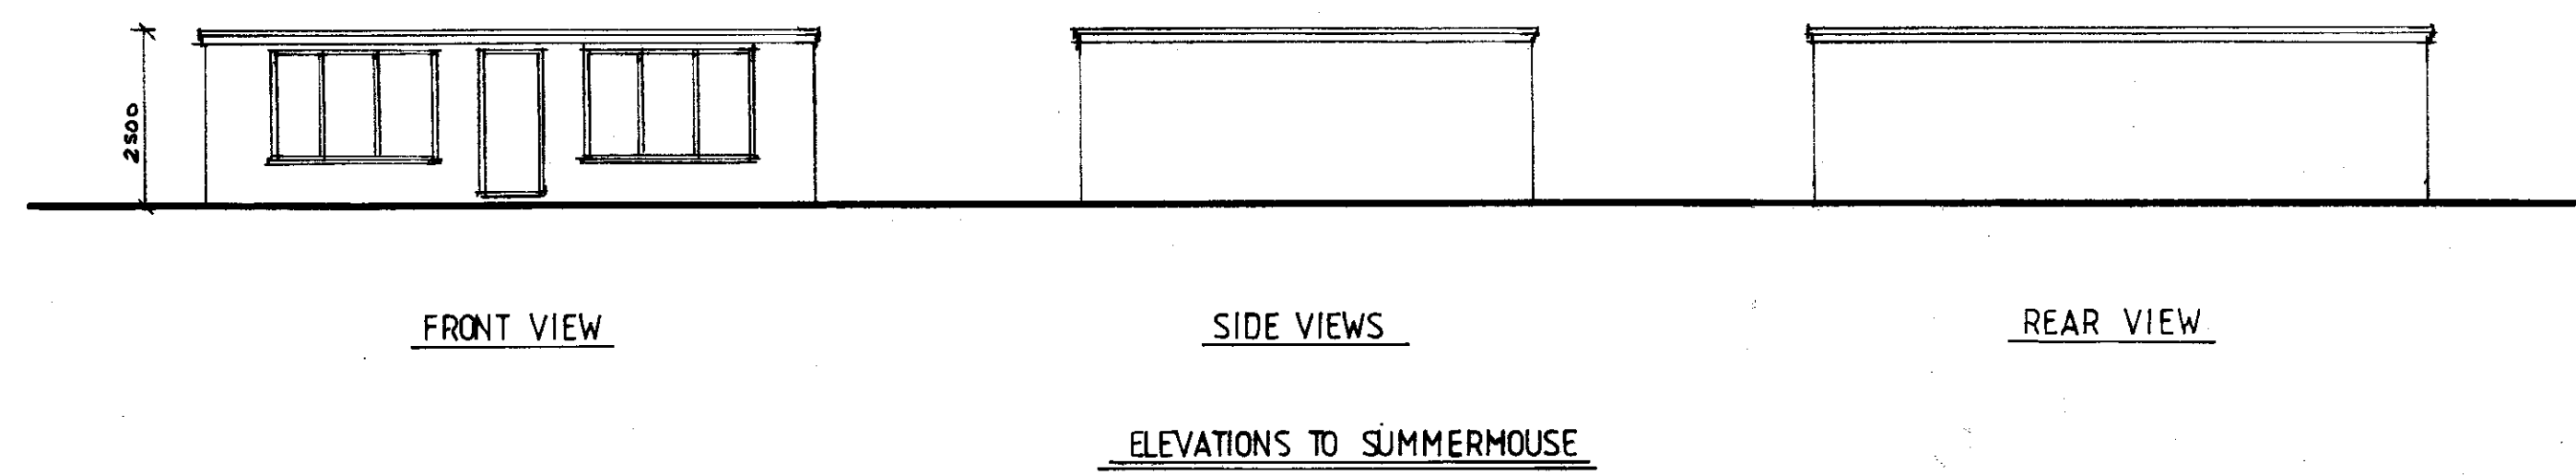


REVISION	DATE	NOTE

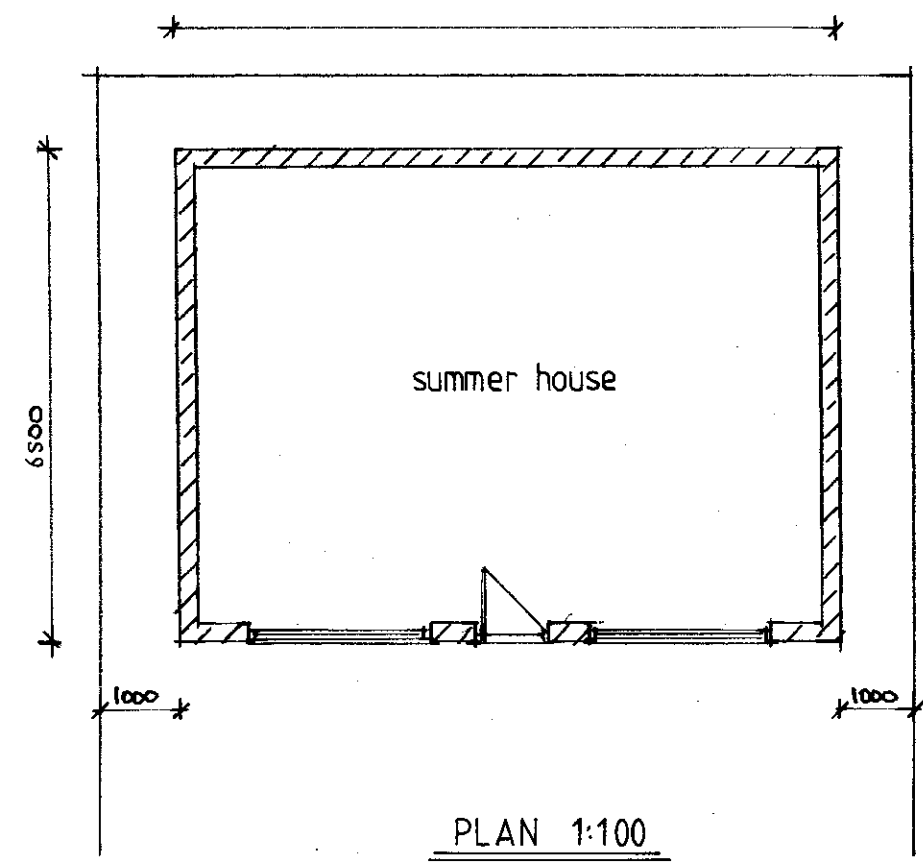

homeplans

Church Gardens, Church Hill, Harefield, Middlesex UB9 6DU
T: 01895 822488 F: 01895 822488
E: patrickathomeplans@btinternet.com

CLIENT:

MR M KHURSHEED

PROJECT:

4 HAROLD AVENUE
HAYES UB3 4QW

TITLE:

DESIGN PROPOSAL
SITE PLAN OUTBUILDINGS

DATE:

JULY 2011

SCALE:

1: 100 | 1: 200 AT A1

DRAWN:

DRG NO:

1604 | 3

© COPYRIGHT
THIS DRAWING IS THE PROPERTY OF HOME PLANS LIMITED
DO NOT SCALE FROM THIS DRAWING
ALL DIMENSIONS TO BE CHECKED ON SITE