

COPYRIGHT
DO NOT SCALE FROM THIS DRAWING. CONTRACTOR MUST CONFIRM SITE
DIMENSIONS BEFORE COMMENCEMENT OF WORK.

THIS DRAWING OR DESIGN IS THE COPYRIGHT AND MAY NOT BE
REPRODUCED WITHOUT WRITTEN CONSENT.

CONTRACTOR RESPONSIBLE FOR CORRECT SETTING OUT ON SITE. ANY
DISCREPANCIES TO BE NOTED TO THE DESIGNER IMMEDIATELY.


MARKED	REVISION	DATE
A		



FRONT ELEVATION


ROOF LIGHT NOT TO
PROTRUDE 150MM BEYOND
THE ROOF SLOPE

TILES TO MATCH
EXISTING

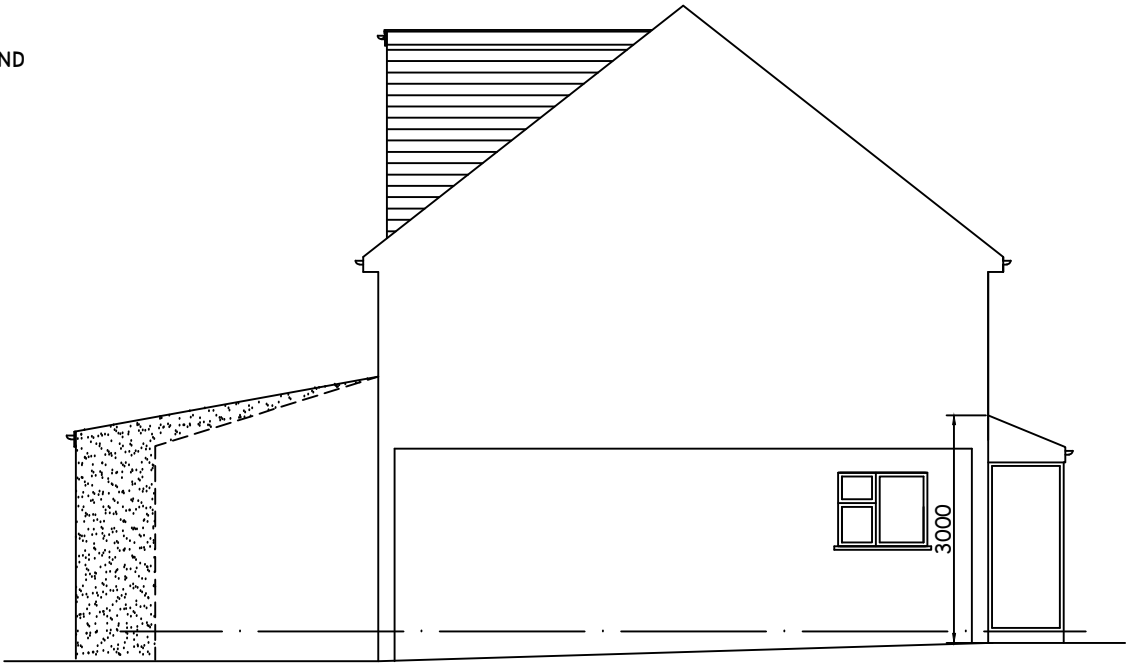


FLANK ELEVATION

- NOTES:
- 1.EXTERNAL MATERIALS TO MATCH EXISTING
 - 2.ROOF LIGHT NOT TO PROTRUDE 150MM BEYOND
THE ROOF SLOPE

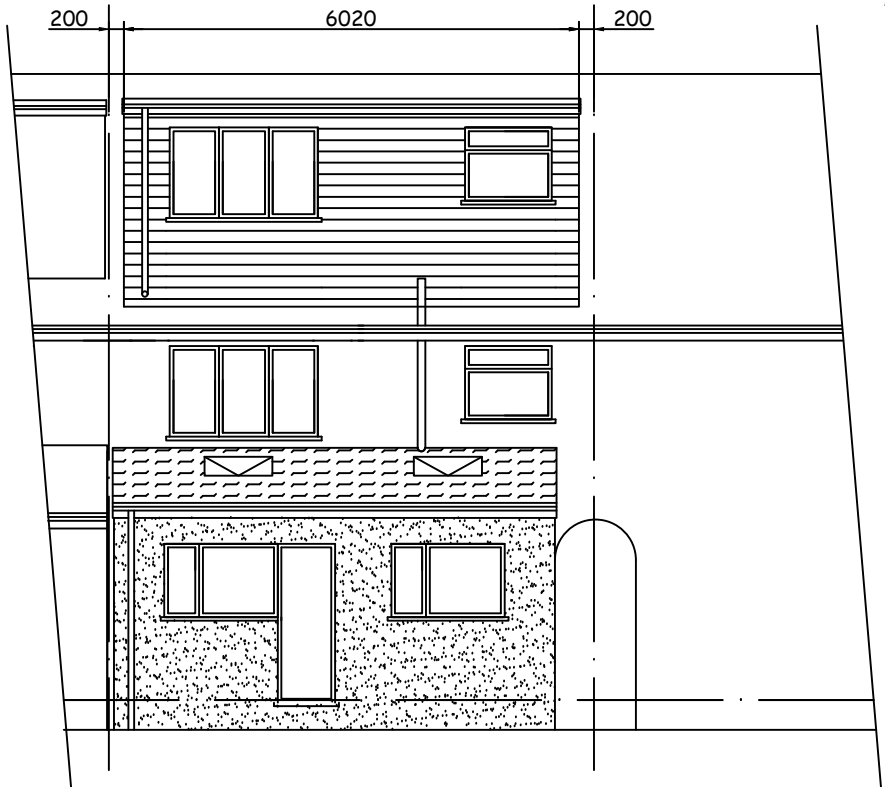

REAR ELEVATION

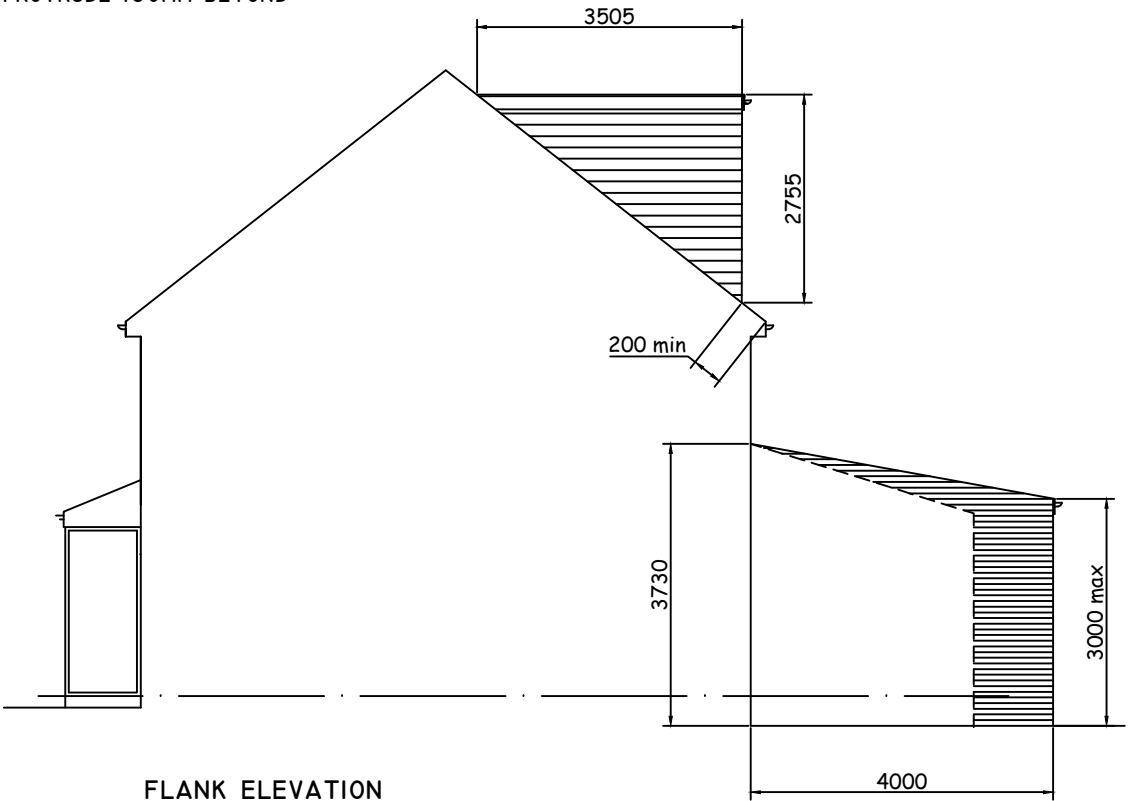

FLANK ELEVATION

0 10M

	CHECKED:	DATE: SEPT 2020	DRAWING TITLE: PROPOSED ELEVATIONS	PROJECT: 28 HOPPNER ROAD HAYES UB4 8PY	
	DRAWN:	SCALE: 1:100			
	DRAWING NUMBER:	05			