


COPYRIGHT
DO NOT SCALE FROM THIS DRAWING. CONTRACTOR MUST CONFIRM SITE
DIMENSIONS BEFORE COMMENCEMENT OF WORK.


THIS DRAWING OR DESIGN IS THE COPYRIGHT AND MAY NOT BE
REPRODUCED WITHOUT WRITTEN CONSENT.

CONTRACTOR RESPONSIBLE FOR CORRECT SETTING OUT ON SITE. ANY
DISCREPANCIES TO BE NOTED TO THE DESIGNER IMMEDIATELY.

MARKED	REVISION	DATE
A		


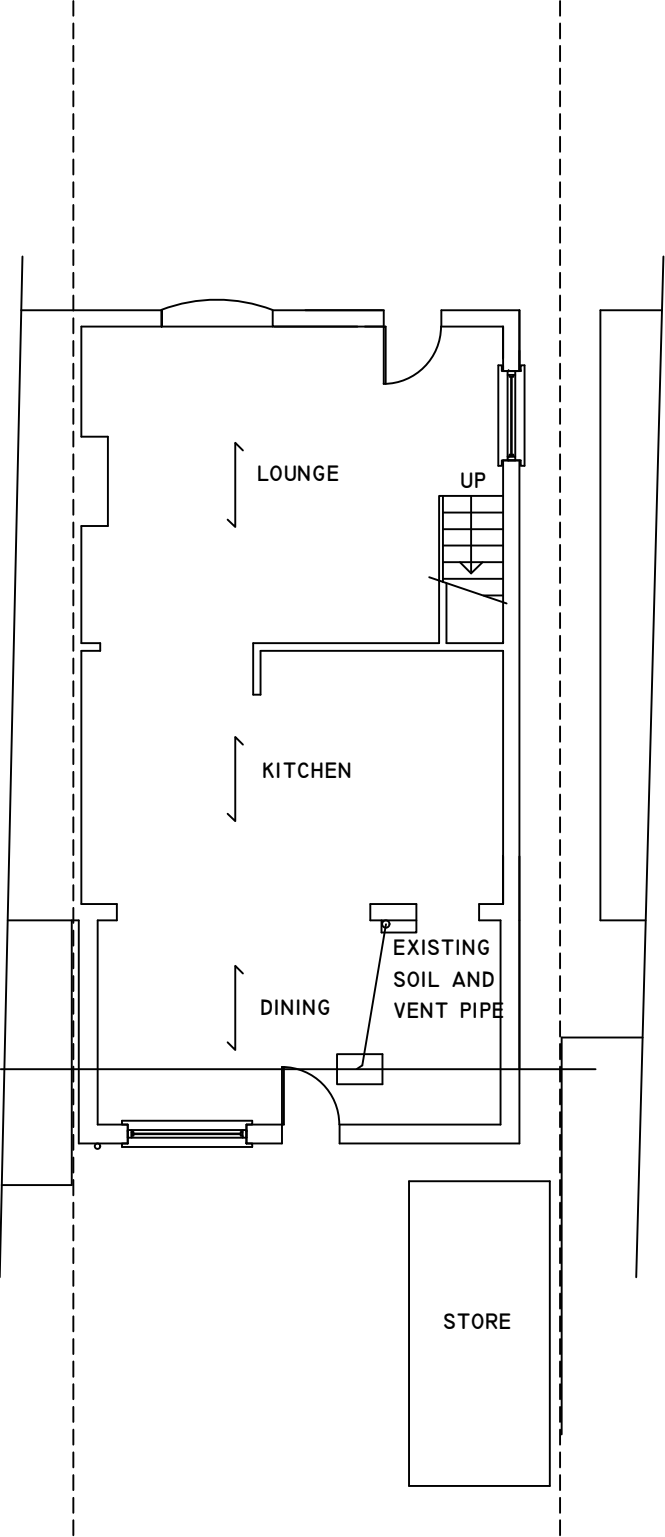


GROUND FLOOR PLAN

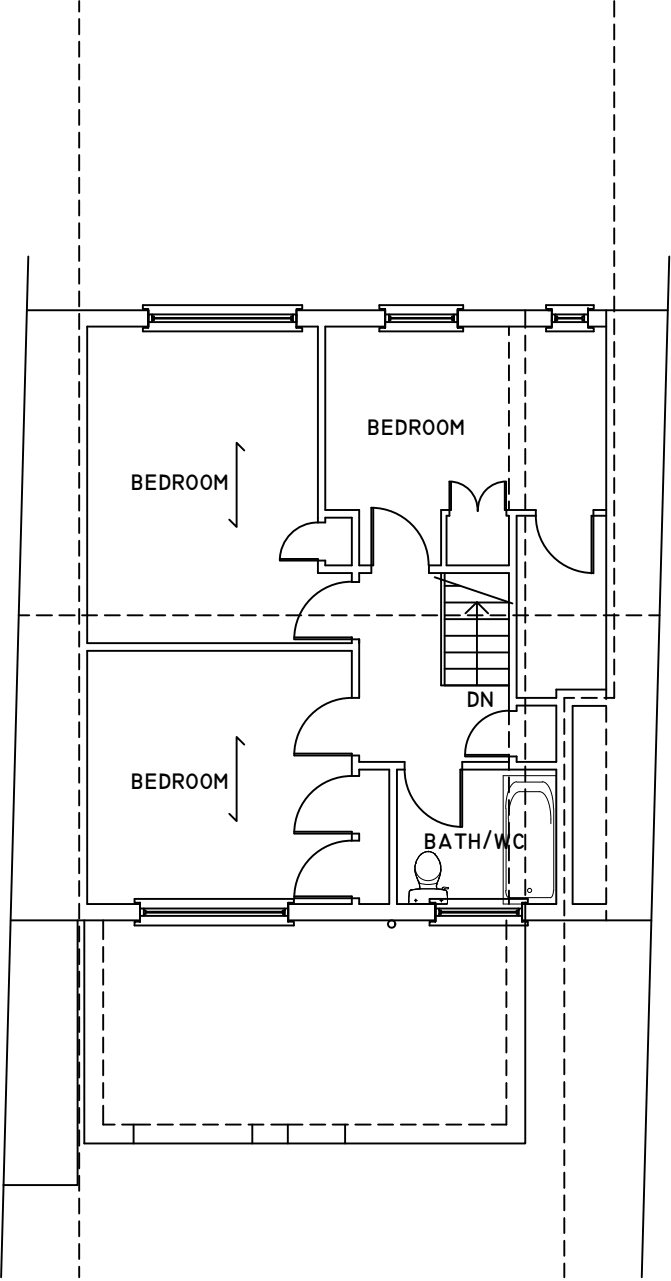

FIRST FLOOR PLAN

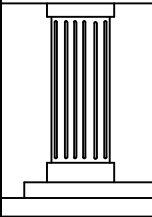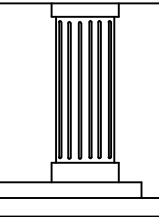

	CHECKED:	DATE: SEPT 2020	DRAWING TITLE: EXISTING GROUND AND FIRST FLOOR PLAN	PROJECT: 28 HOPPNER ROAD HAYES UB4 8PY	
	DRAWN:	SCALE: 1:100			
	DRAWING NUMBER: 07				