
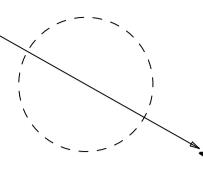


Site Plan

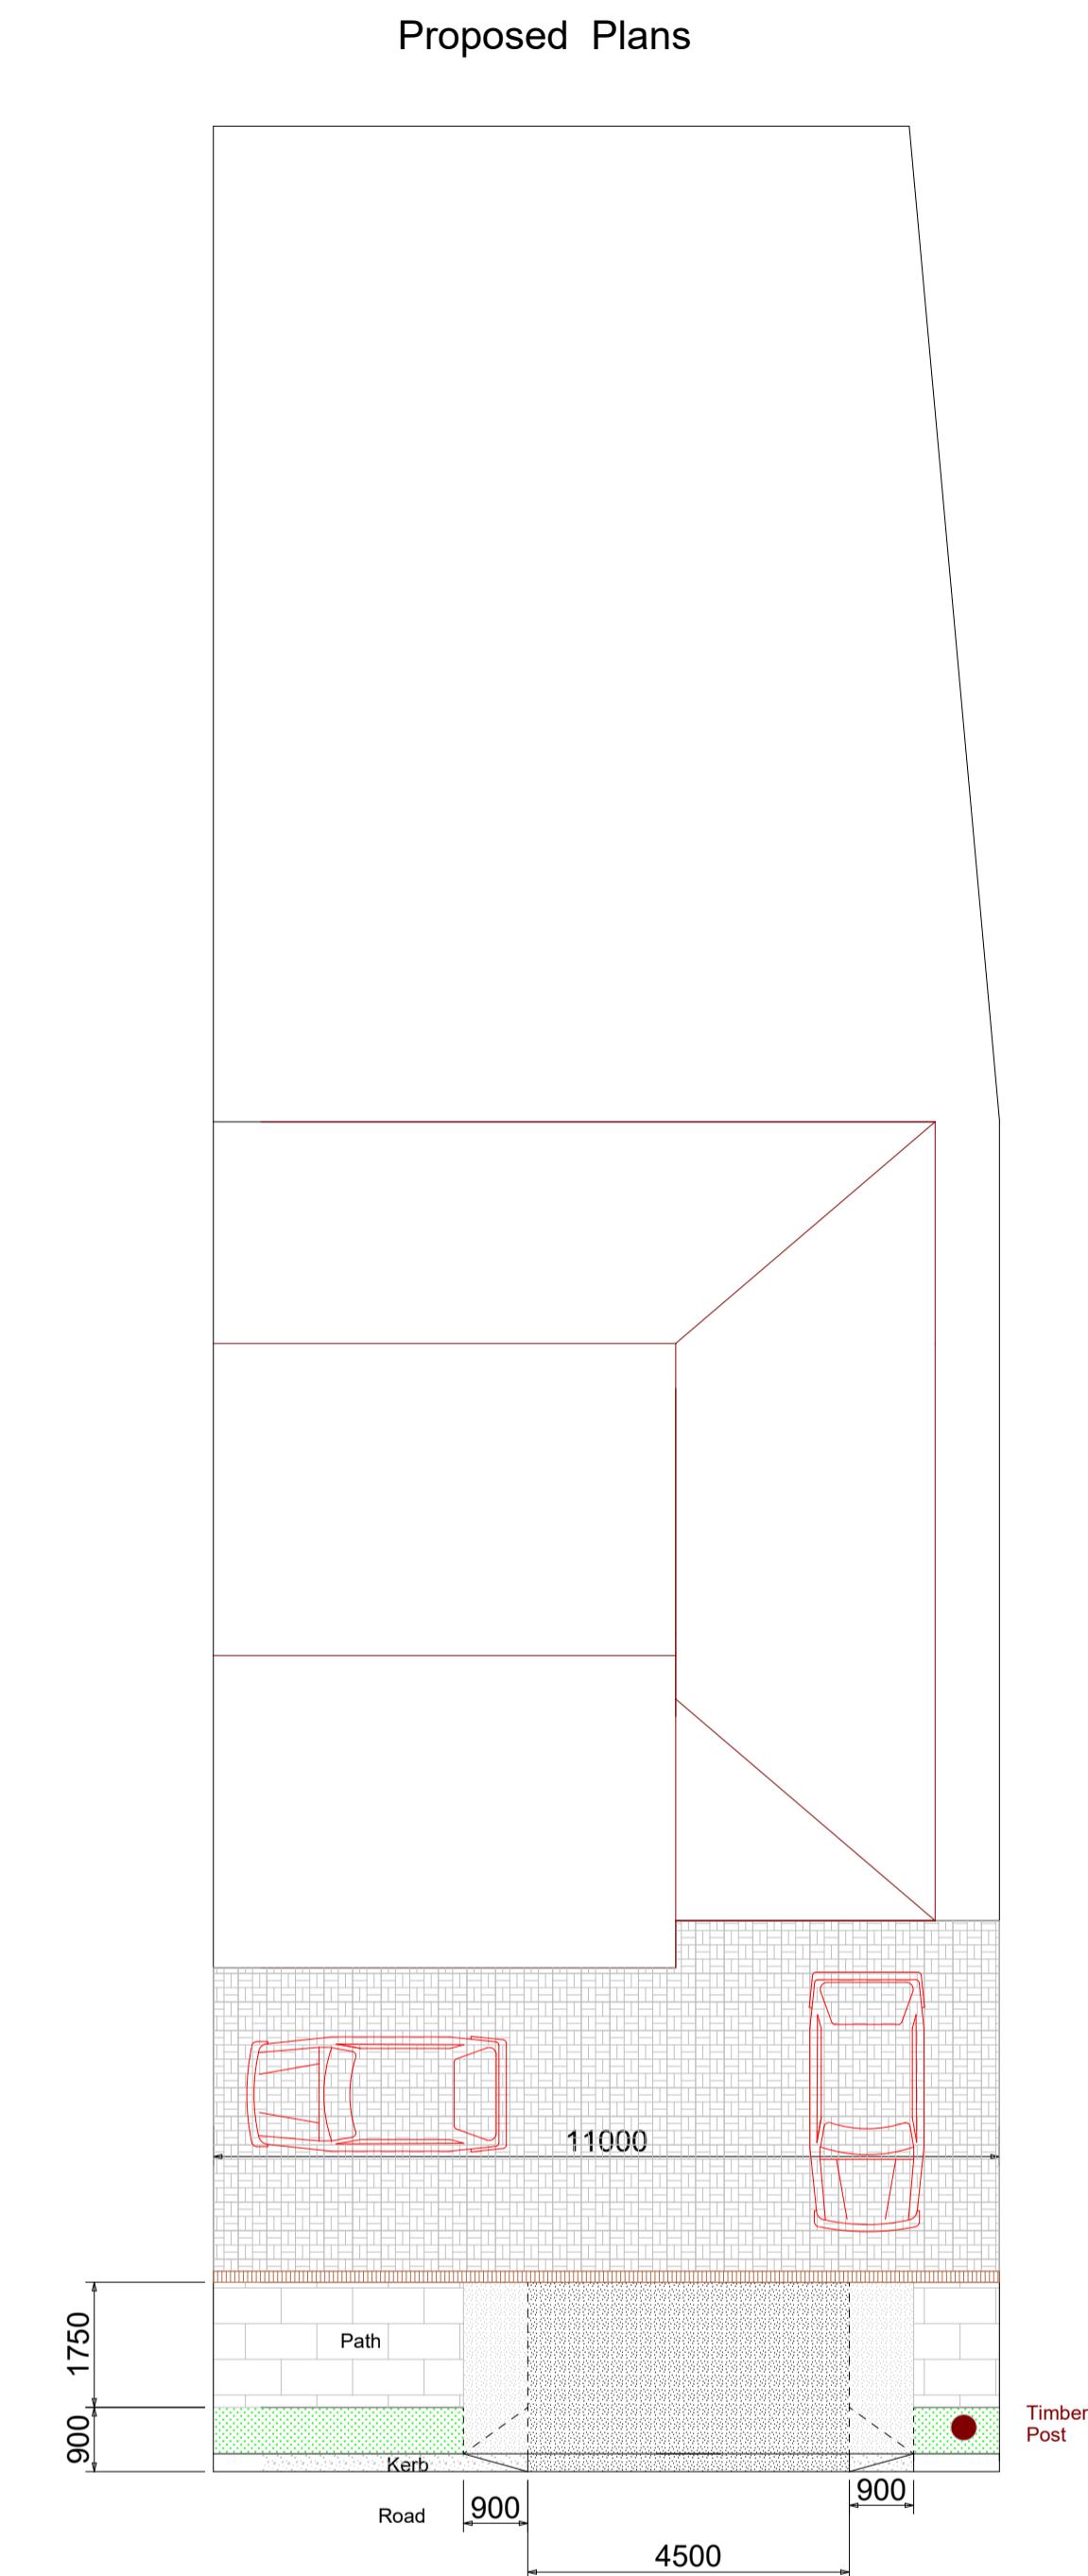

Notes

Existing Specifications
Existing
Block Paving


MOT Type 1 (Sub-base to pavings), Sharp Sand (Sand bedding to pavings), Block Paving Charcoal 200 x 100 x 50mm (Block pavings), Kiln Dried Sand (Sand between blocks)

Proposed specification

Drains
ACO Raindrain A15 Light Duty Channel Drain

ACO Raindrain A15 Channel with Galvanised Steel Grating 118mm(w) x 97mm (d) x 1mm (h)
ACO Raindrain End Cap (Channel drain endcap), Building Sand (Bulk Sand for backfill),
Cement (Cement for backfill)

Harrow guidance

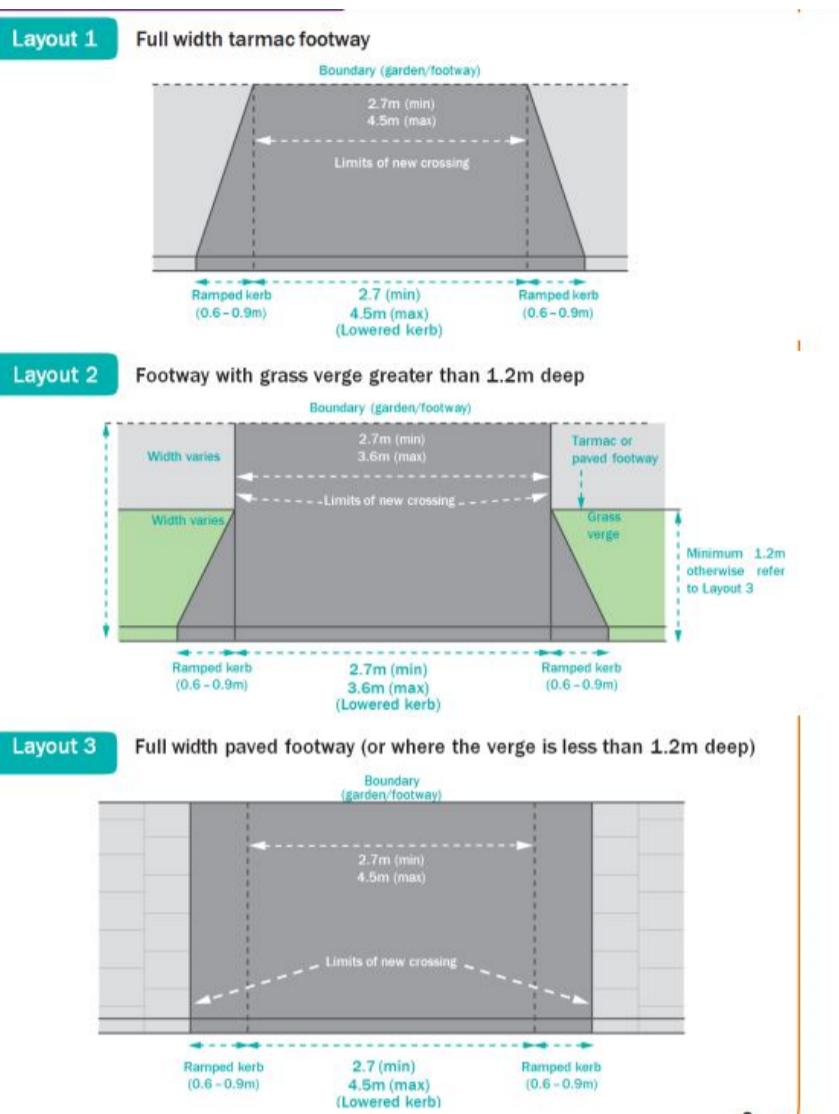

Layout 3

DROP MY KERB UK

Drop Kerb Planning Services

Project Drop Kerb Extension

4 Deane Ave
London
HA4 6SR

Drawing Title
Planning
Existing and Proposed

Client
Dr Mohammed

Drawing No.

001

Date April 2023
Drawn by D Black
Scale 1:100
Checked by DWB

Page Size - A1

Drop My Kerb UK
Tel: 02031314207
Mob: 07986229016
E: dropmykerb@yahoo.com

5000 mm