


Scale 1:100

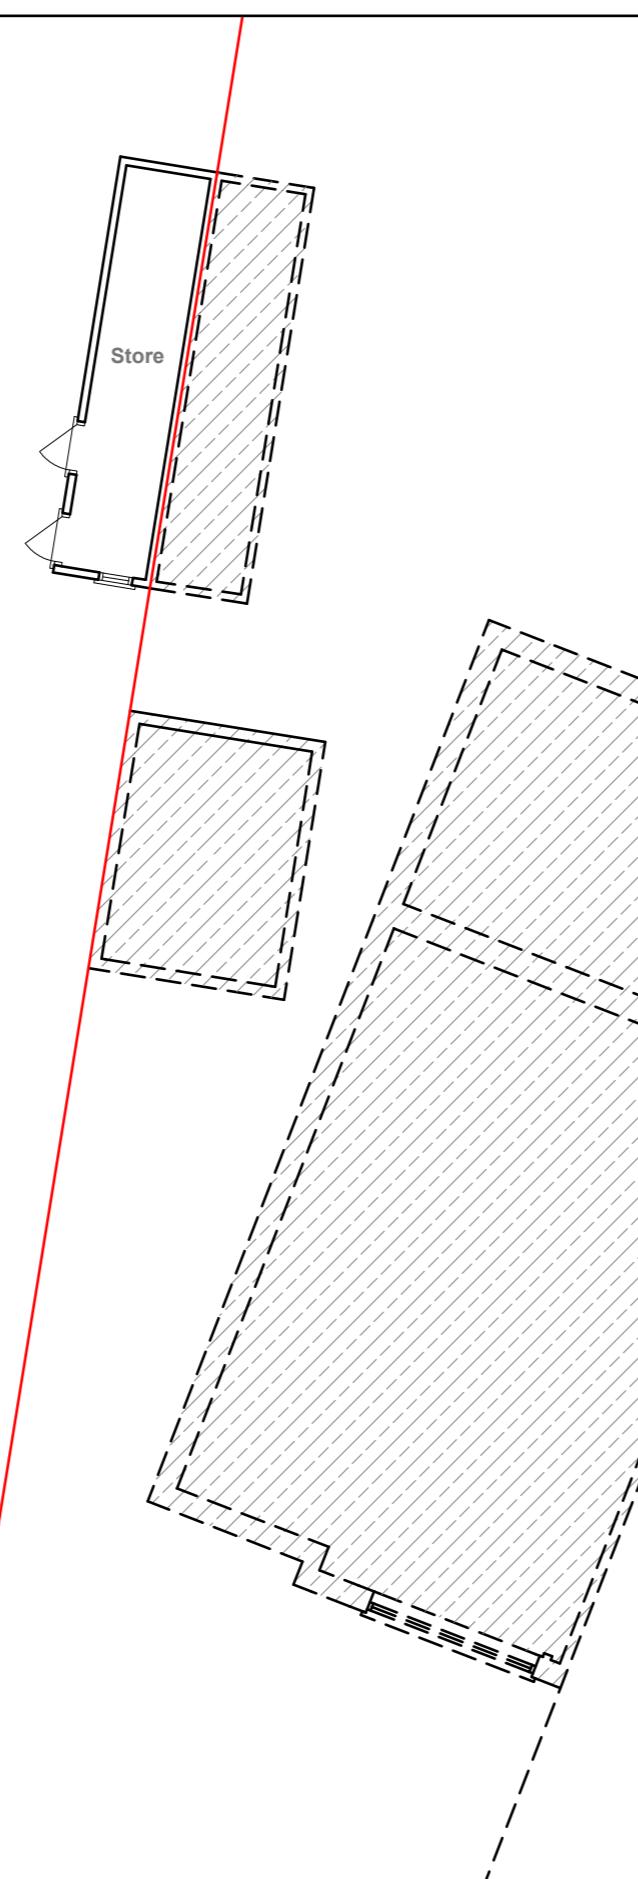

Existing First Floor Plan  
Scale 1:100

1:100 0 1 2 5 10 Meter

GENERAL NOTES:  
 1. ALL DIMENSIONS ARE IN MILLIMETER.  
 2. VERIFY ALL DIMENSIONS AND CONDITIONS BEFORE BUILDING OR  
 STARTING CONSTRUCTION. NOTIFY THE DESIGNER IMMEDIATELY OF ANY  
 DISCREPANCY OR VARIATION.  
 3. ALL WORK TO COMPLY WITH CURRENT BUILDING REGULATIONS  
 AND CODES OF PRACTICE

Title:

## Existing Floor Plans

Site Address  
66 Denbigh Drive,  
Hayes.  
Middx.  
UB3 1QF

Scale: 1:100 @A3  
Date: 14/11/2023  
Drawing No.: 2023/149 -01  
Drawn By:  
RO

Revision Date:  
e:mail -  
faluckpatel@yahoo.com  
(M) +44 (0) 7871 466 254


**Faluck Patel**




**Existing Front Elevation**  
Scale 1:100



**Existing Side Elevation**  
Scale 1:100

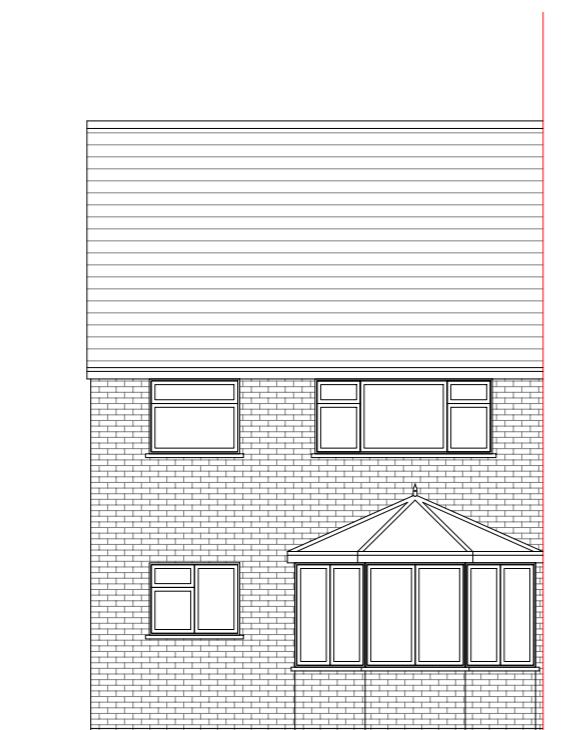

**Existing Rear Elevation**  
Scale 1:100

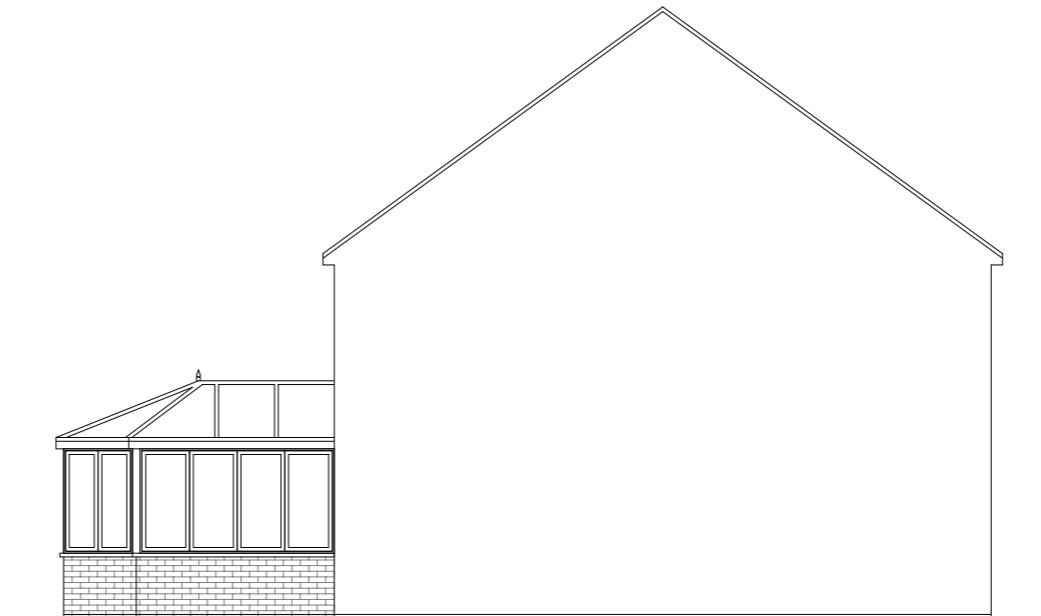

**Existing Side Elevation**  
Scale 1:100

10 Meter  
5  
2  
1  
0  
1:100

GENERAL NOTES:  
1. ALL DIMENSIONS ARE IN MILLIMETER.  
2. VERIFY ALL DIMENSIONS AND CONDITIONS BEFORE BUILDING OR  
STARTING CONSTRUCTION. NOTIFY THE DESIGNER IMMEDIATELY OF ANY  
DISCREPANCY OR VARIATION.  
3. ALL WORK TO COMPLY WITH CURRENT BUILDING REGULATIONS  
AND CODES OF PRACTICE

Title:


## Existing Elevations

Site Address  
66 Denbigh Drive,  
Hayes.  
Middx.  
UB3 1QF

Scale: 1:100 @A3  
Date: 14/11/2023  
Drawing No.:  
2023/149 -02  
Drawn By:  
RO

Revision Date:  
\_\_\_\_\_  
\_\_\_\_\_  
\_\_\_\_\_  
\_\_\_\_\_  
e:mail -  
faluckpatel@yahoo.com  
(M) +44 (0) 7871 466 254

**Faluck  
Patel**

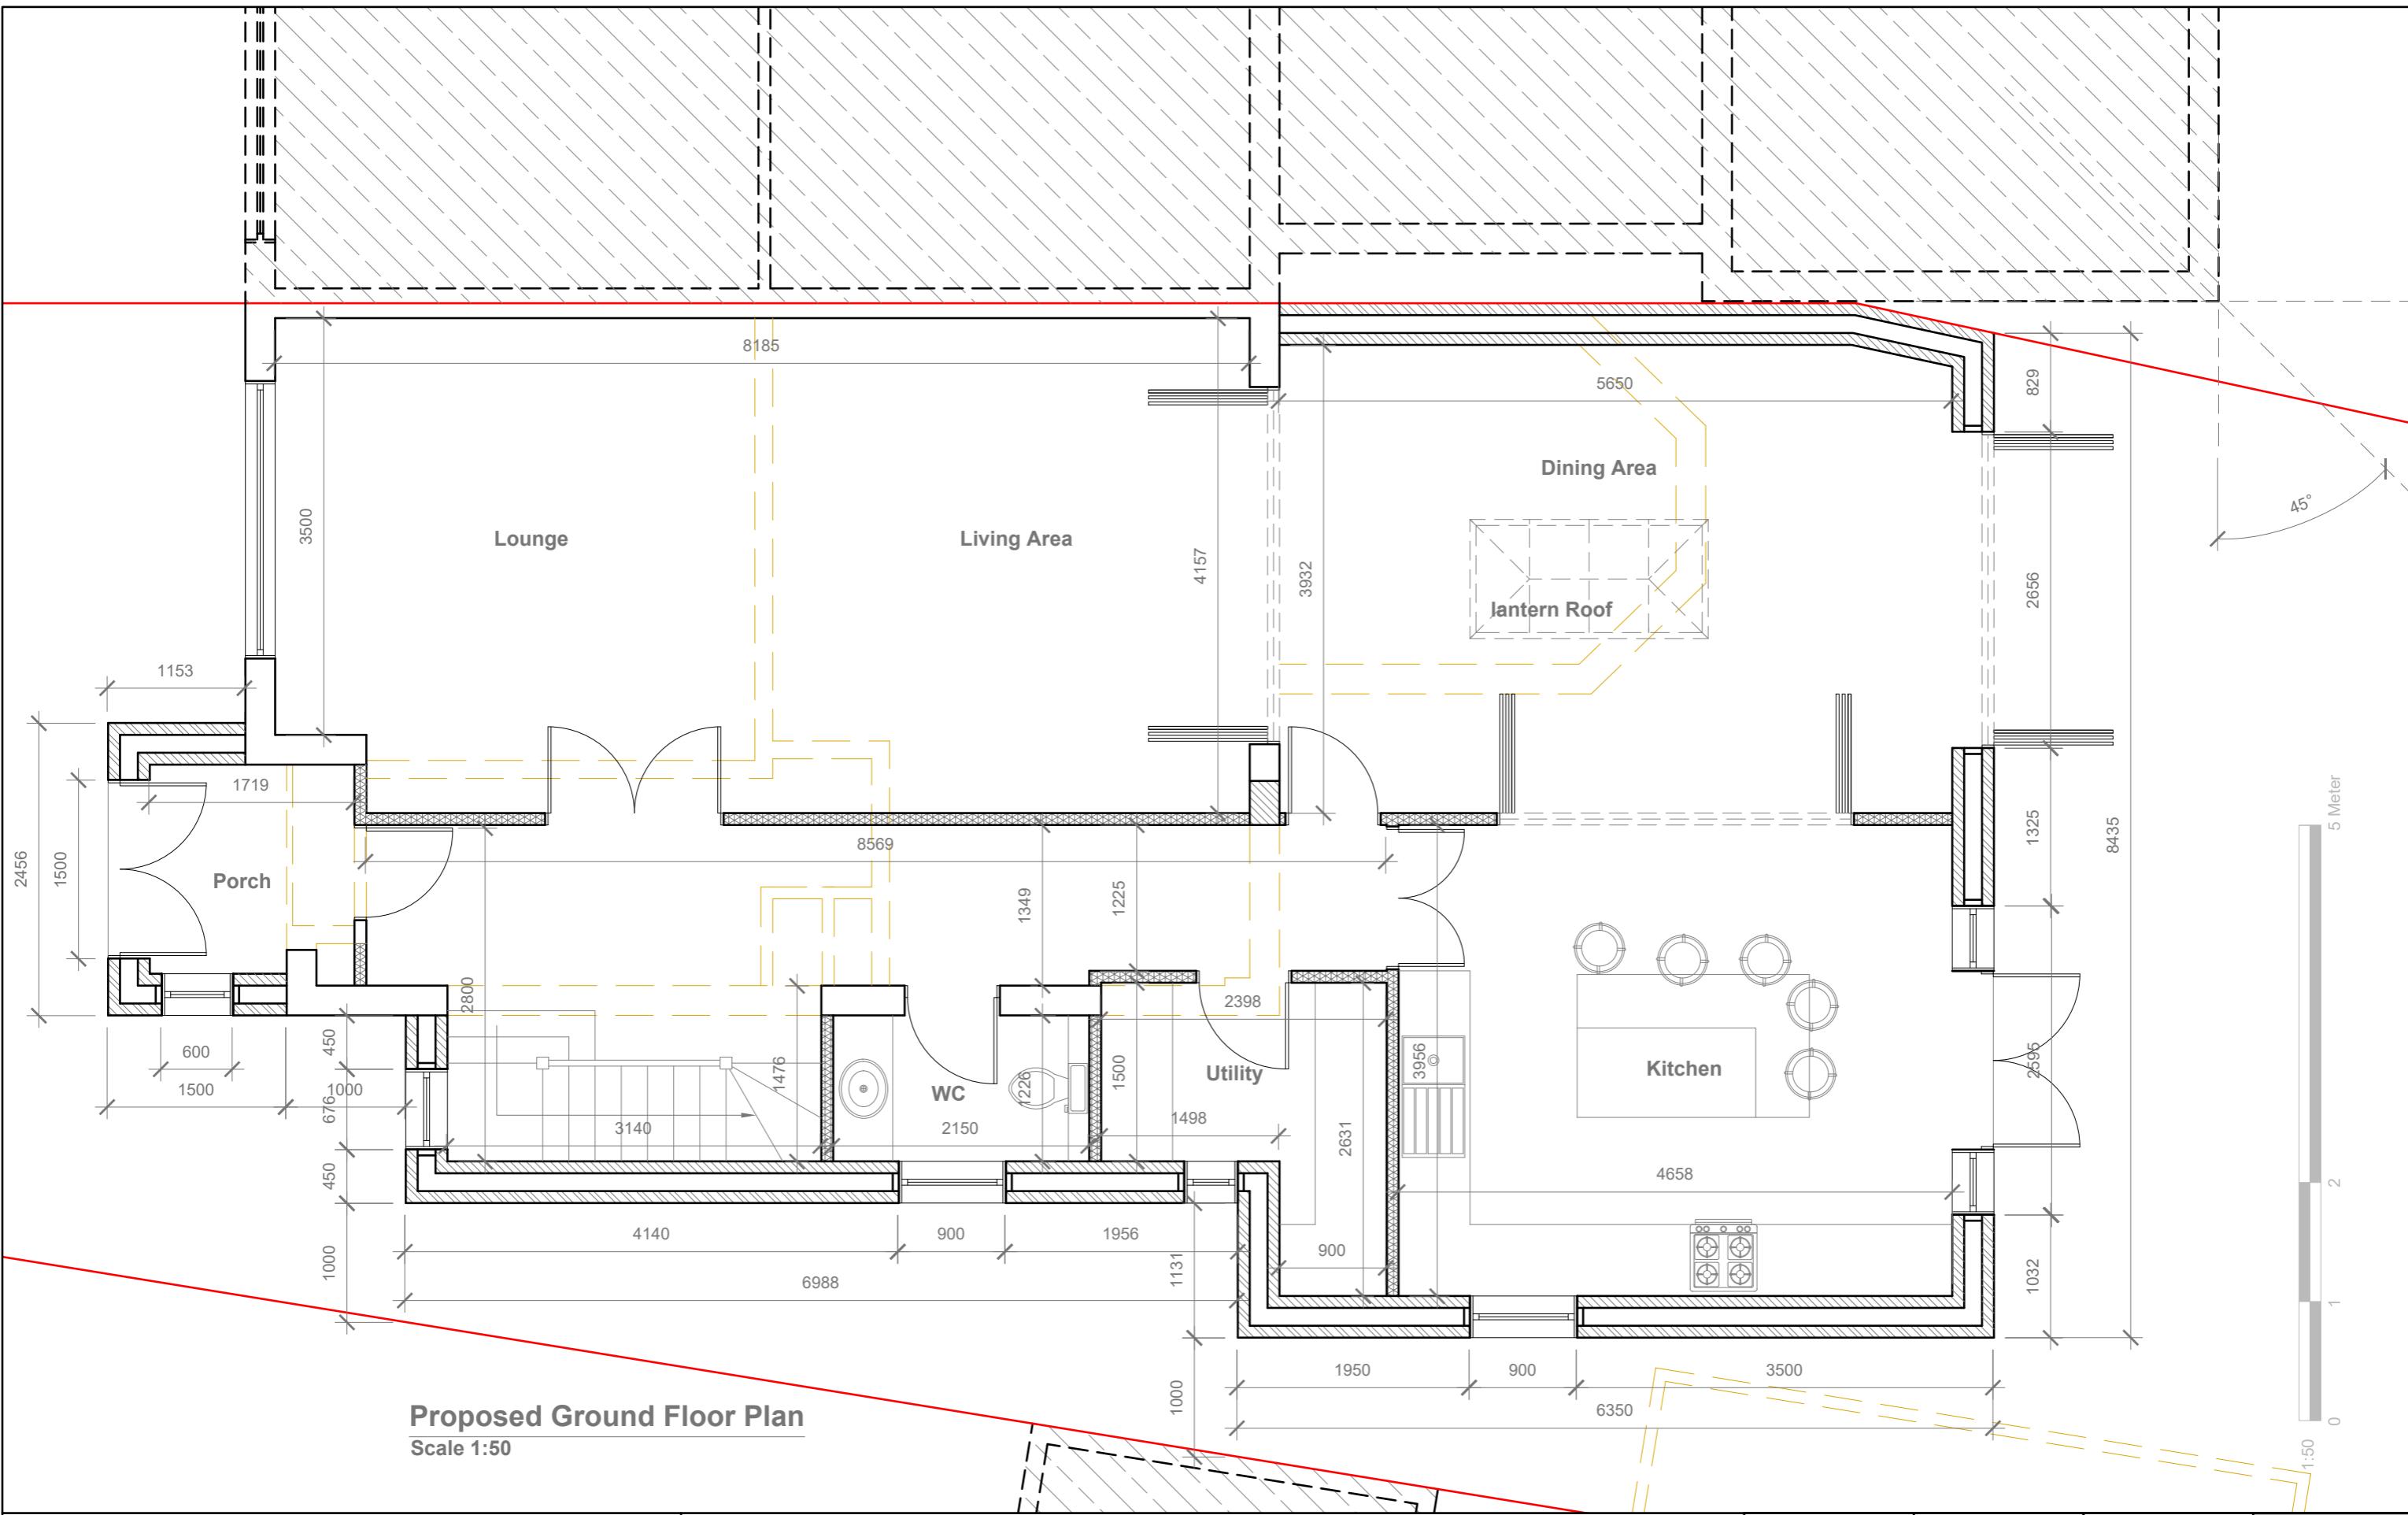

GENERAL NOTES:

1. ALL DIMENSIONS ARE IN MILLIMETER.
2. VERIFY ALL DIMENSIONS AND CONDITIONS ON SITE. NOTIFY THE CONTRACTOR OF ANY DISCREPANCY OR VARIATION.
3. ALL WORK TO COMPLY WITH CURRENT AND CODES OF PRACTICE

T

## Proposed Ground Floor Plan

Site Address  
66 Denbigh  
Hayes.  
Middx.  
UB3 1QF

Scale: 1:50  
Date: 14  
Drawing No.  
202  
Drawn By


3  
023  
-03  
Revision Date:  
|  
|  
|  
|  
e:mail -  
faluckpatel@yahoo.co.in  
(M) +44 (0) 7871 460 111

# Faluck Patel



**Proposed Front Elevation**

Scale 1:100

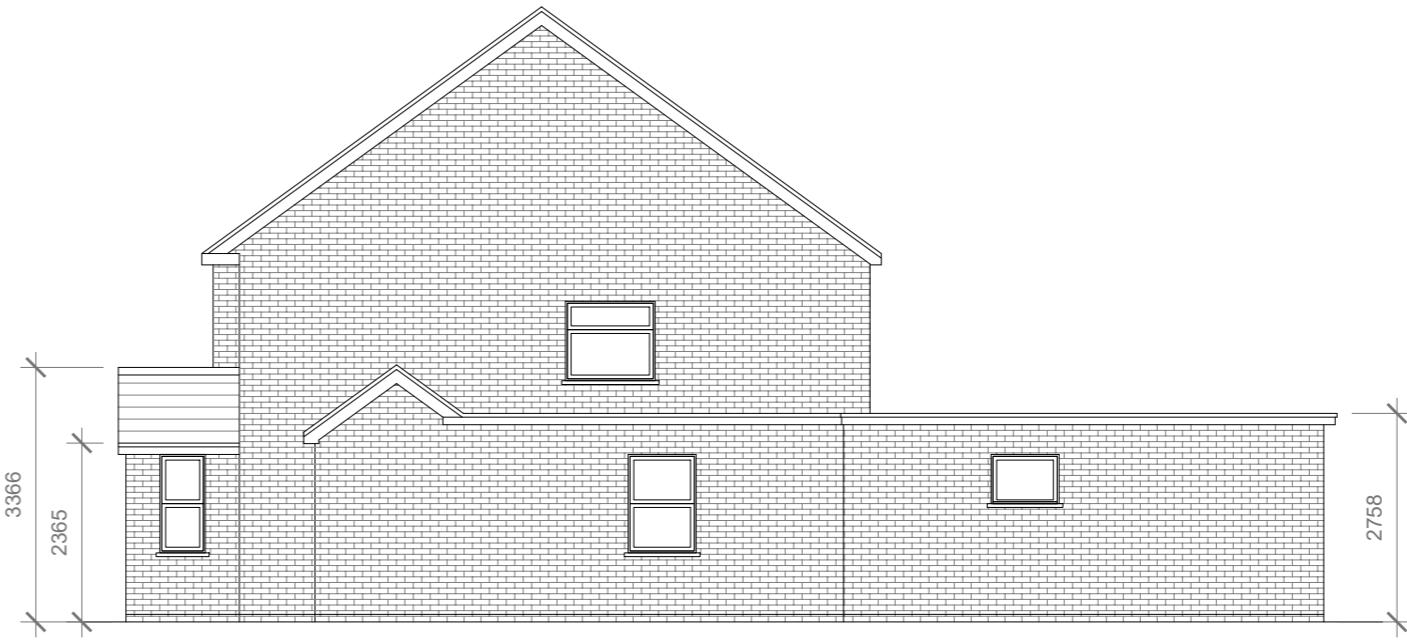


**Proposed Side Elevation**

Scale 1:100



**Proposed Rear Elevation**

Scale 1:100

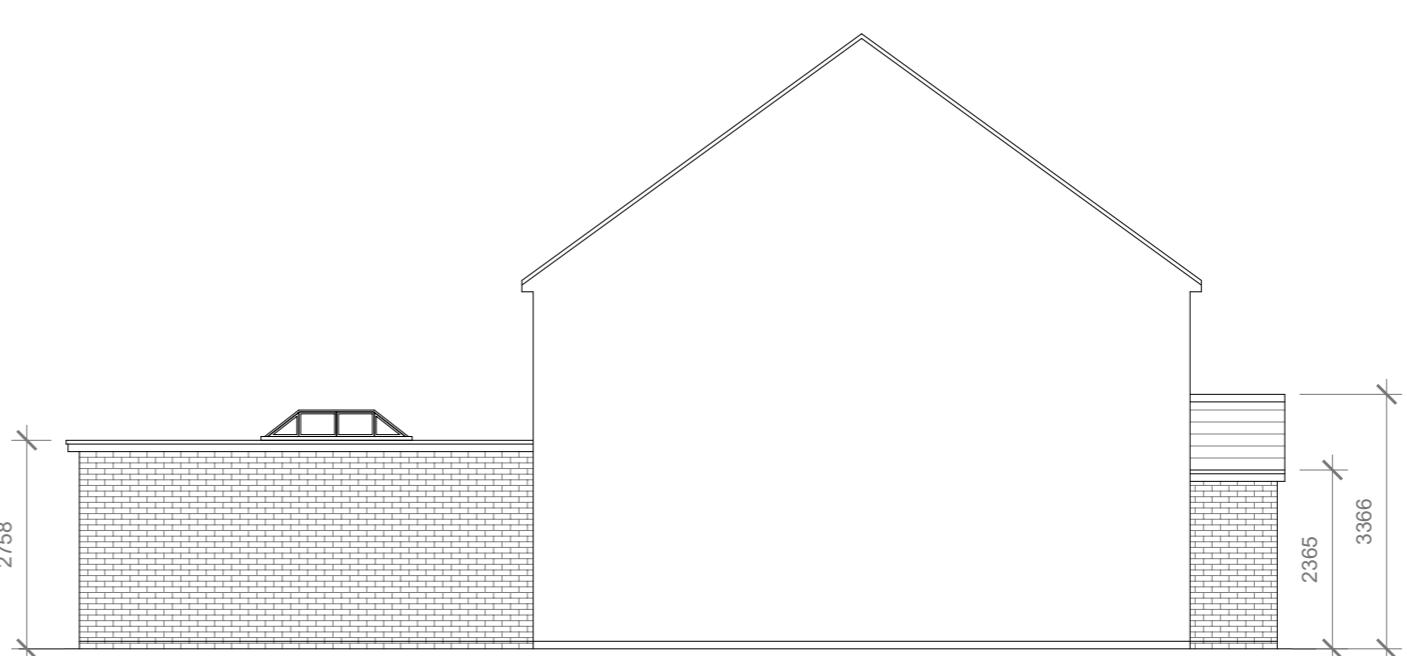

**Proposed Side Elevation**

Scale 1:100

Proposed External Finish Materials to Match Existing External Finish Materials

Proposed Flank Wall Window to be Obscure Glazed and Non Opening below 1.7m from FFL

10 Meter  
5  
5  
2  
1  
0  
1:100

GENERAL NOTES:  
 1. ALL DIMENSIONS ARE IN MILLIMETER.  
 2. VERIFY ALL DIMENSIONS AND CONDITIONS BEFORE BUILDING OR STARTING CONSTRUCTION. NOTIFY THE DESIGNER IMMEDIATELY OF ANY DISCREPANCY OR VARIATION.  
 3. ALL WORK TO COMPLY WITH CURRENT BUILDING REGULATIONS AND CODES OF PRACTICE

Title:


## Proposed Elevations

Site Address  
66 Denbigh Drive,  
Hayes.  
Middx.  
UB3 1QF


Scale: 1:100 @A3  
Date: 14/11/2023  
Drawing No.: 2023/149 -04  
Drawn By:  
RO

Revision Date:  
\_\_\_\_\_  
\_\_\_\_\_  
\_\_\_\_\_  
\_\_\_\_\_  
e:mail - faluckpatel@yahoo.com  
(M) +44 (0) 7871 466 254

**Faluck Patel**

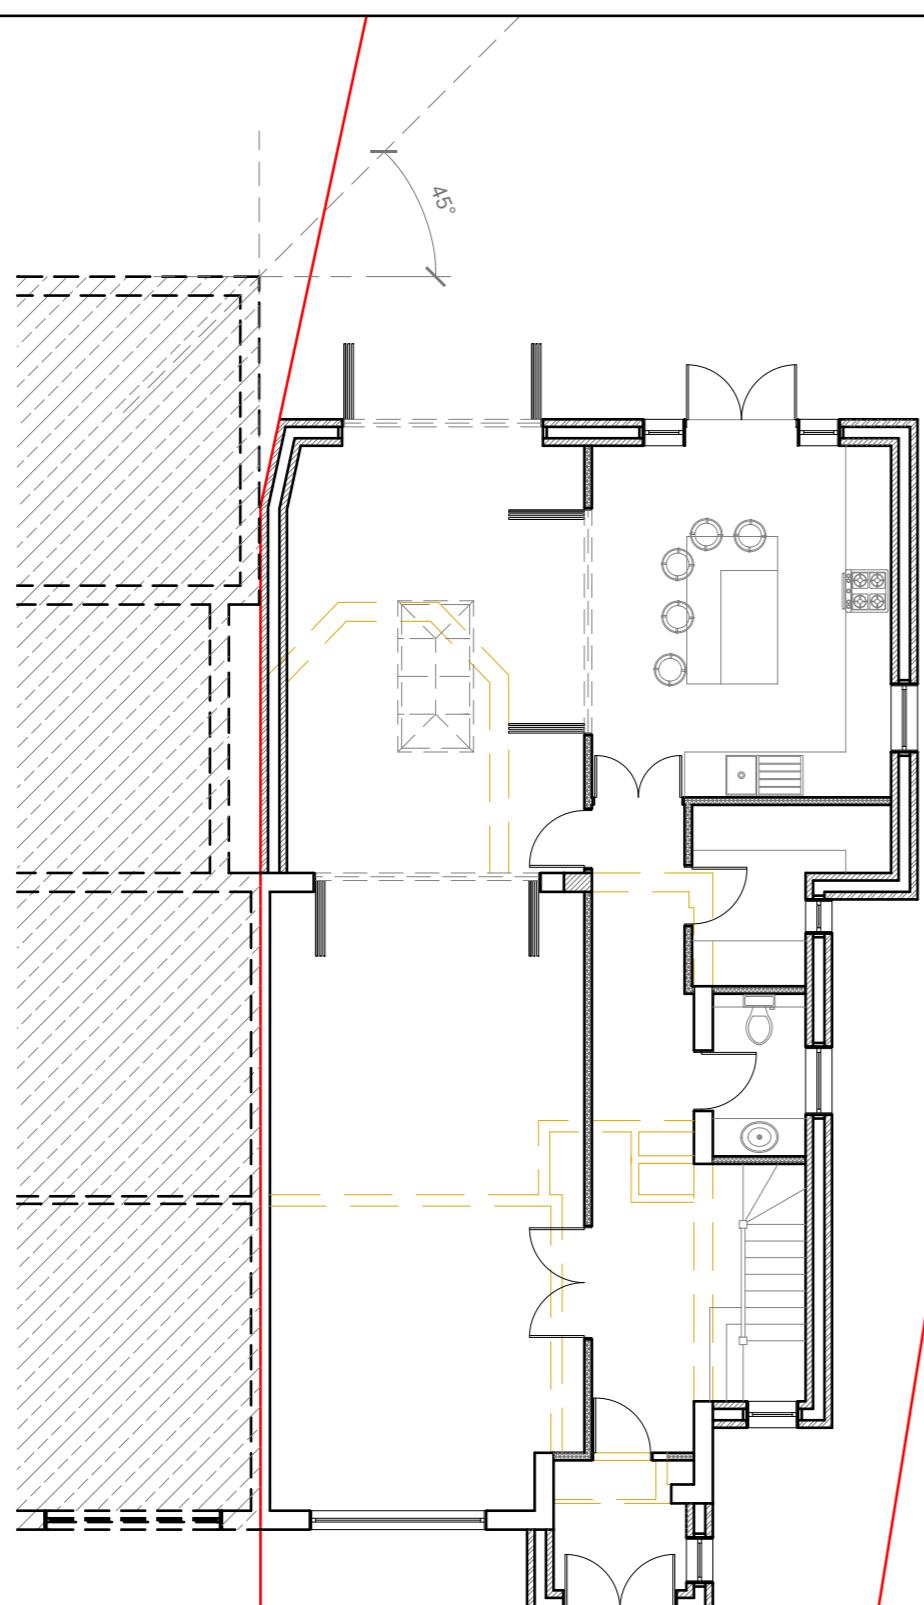

**Proposed Ground Floor Plan**  
Scale 1:100

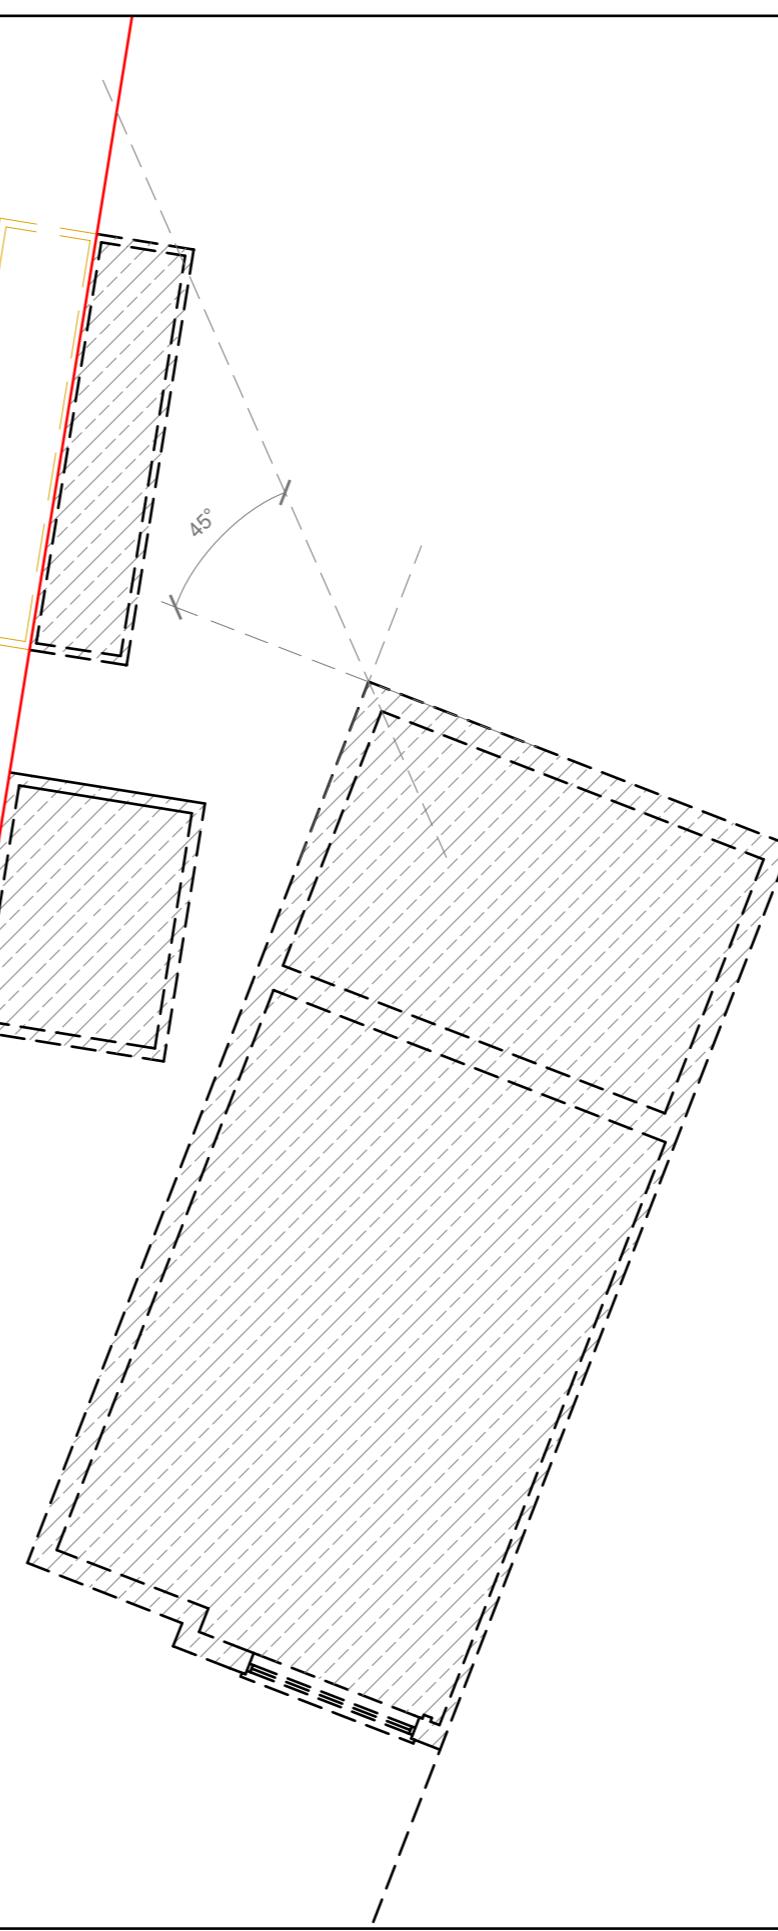

10 Meter  
5  
5  
2  
1  
0

1:100  
Faluck Patel

**GENERAL NOTES:**

1. ALL DIMENSIONS ARE IN MILLIMETER.
2. VERIFY ALL DIMENSIONS AND CONDITIONS BEFORE BUILDING OR STARTING CONSTRUCTION. NOTIFY THE DESIGNER IMMEDIATELY OF ANY DISCREPANCY OR VARIATION.
3. ALL WORK TO COMPLY WITH CURRENT BUILDING REGULATIONS AND CODES OF PRACTICE

**Title:**

**Proposed Floor Plans**

**Site Address**

66 Denbigh Drive,  
Hayes.  
Middx.  
UB3 1QF

**Scale: 1:100 @A3**

Date: 14/11/2023  
Drawing No.: 2023/149 -05

**Revision Date:**

Drawn By:  
RO  
e:mail - faluckpatel@yahoo.com  
(M) +44 (0) 7871 466 254

**Faluck Patel**