




Existing Outbuilding
Scale 1:50

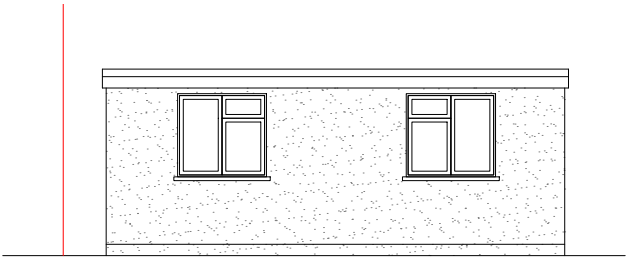


Existing Front Elevation
Scale 1:100

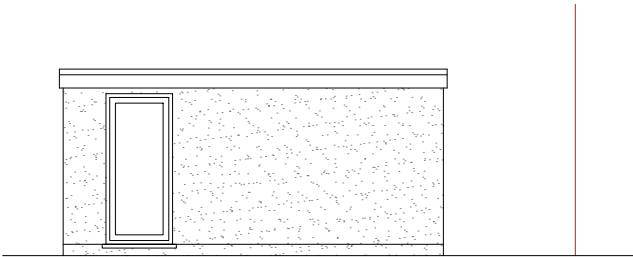

Existing Side Elevation
Scale 1:100

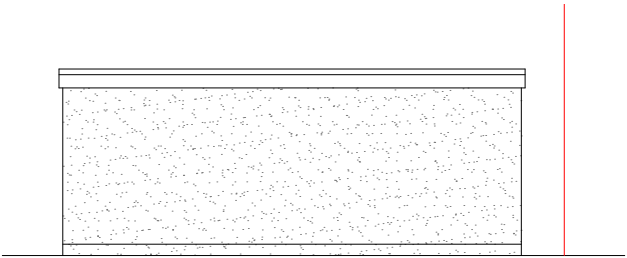

Existing Rear Elevation
Scale 1:100

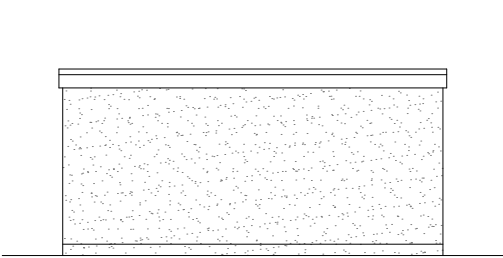

Existing Side Elevation
Scale 1:100



GENERAL NOTES:
1. ALL DIMENSIONS ARE IN MILLIMETER.
2. VERIFY ALL DIMENSIONS AND CONDITIONS BEFORE BUILDING OR STARTING CONSTRUCTION. NOTIFY THE DESIGNER IMMEDIATELY OF ANY DISCREPANCY OR VARIATION.
3. ALL WORK TO COMPLY WITH CURRENT BUILDING REGULATIONS AND CODES OF PRACTICE

Title:

Existing Outbuilding

| | | |
|--|-------------------------------|---|
| Site Address | Scale: As Shown @A3 | Revision Date: |
| 66 Denbigh Drive, Hayes. Middx. UB3 1QF | Date: 22/08/2024 | |
| | Drawing No.: 2024/149 -01E | |
| | Drawn By: JG | e:mail - faluckpatel@yahoo.com (M) +44 (0) 7871 466 254 |

