



Existing Side Elevation (West)

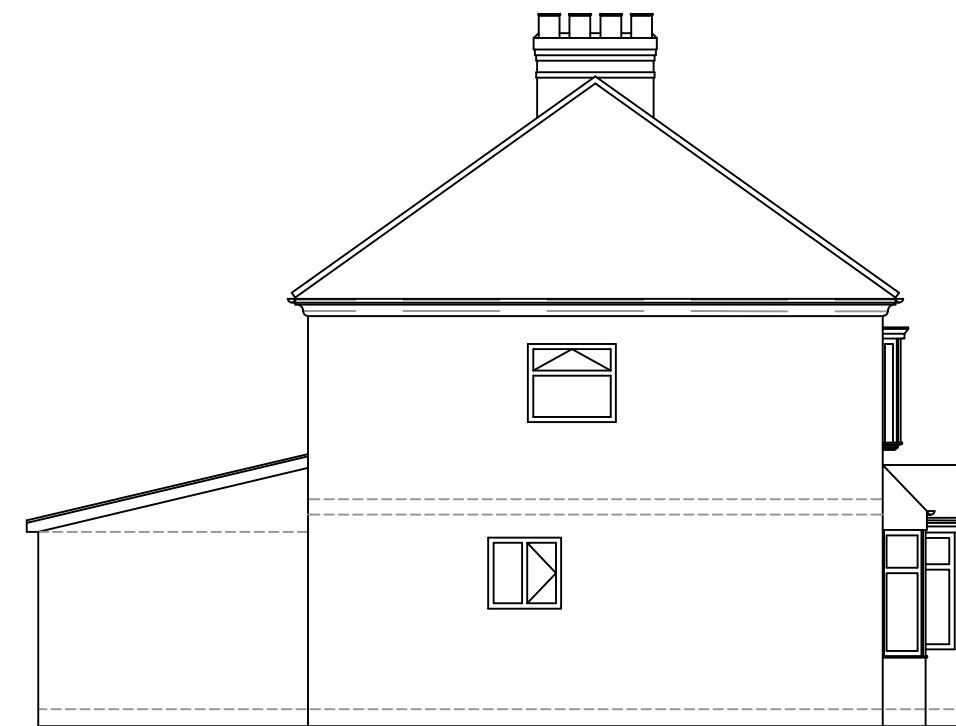

Existing Side Elevation (East)



Existing Front Elevation

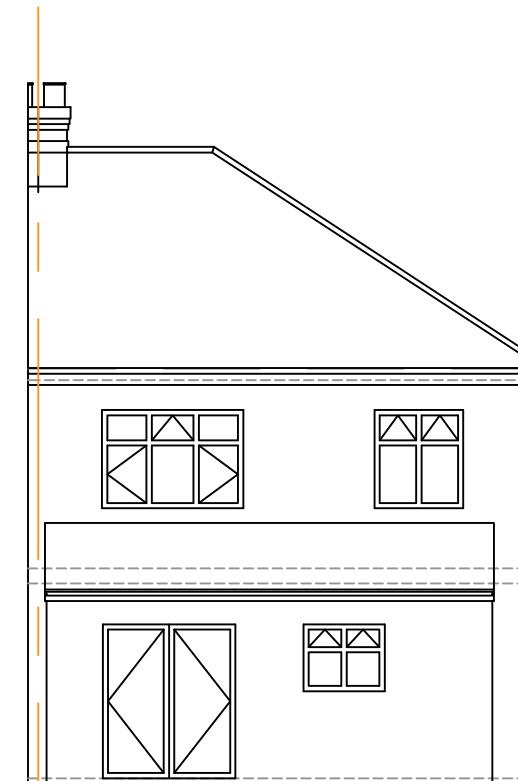

Existing Rear Elevation

Scale 1:100



0 1 2 3 4 5 10 15

CLIENT: Mr K Miah
26 Keith Road, Hayes
UB3 4HW

ARCHITECT: **IMS** Design & Build
80 East Road, West Drayton, UB7 9HA
Email: a_sahid@hotmail.com
Mob: 07791116802



SITE: 26 Keith Road, Hayes
UB3 4HW

TITLE: Existing E elevations

SCALE: 1:100 SIZE: A3 DATE: 04-07-2022 DRAWN: MS
DRAWING NO: 1KR-KM-002 REVISION: A01