



Proposed Side Elevation (West)



Proposed Side Elevation (East)

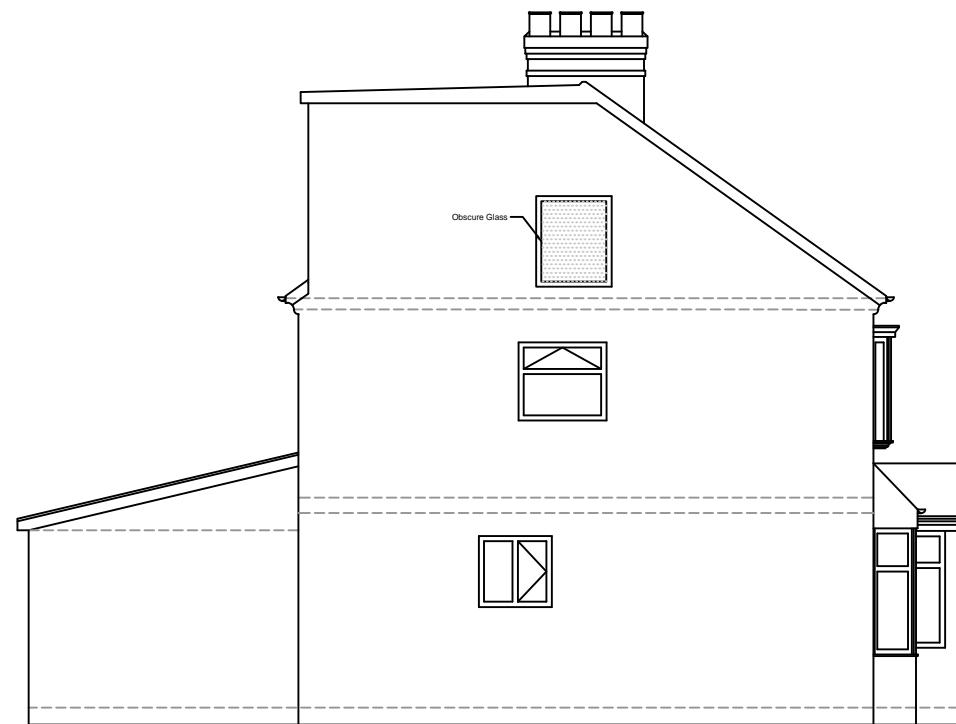

Proposed Front Elevation

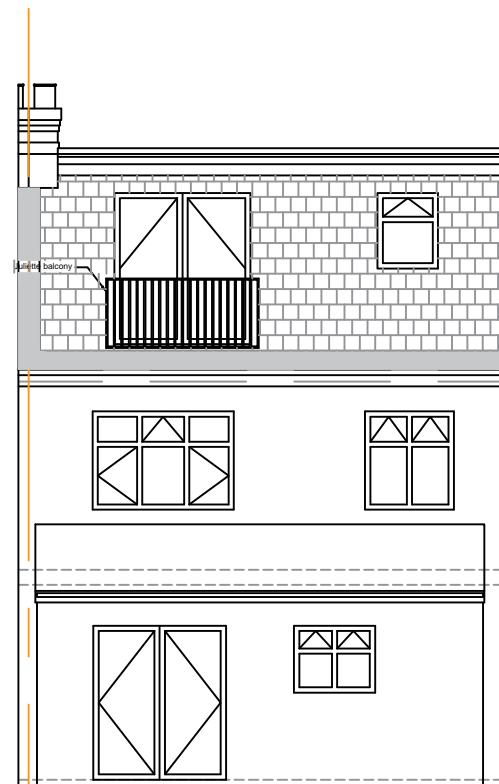

Proposed Rear Elevation

Scale 1:100



CLIENT:	Mr K Miah 26 Keith Road, Hayes UB3 4HW
ARCHITECT:	IMS Design & Build 80 East Road, West Drayton, UB7 9HA Email: a_sahid@hotmail.com Mob: 07791116802
SITE:	26 Keith Road, Hayes UB3 4HW
TITLE:	Proposed Elevations
SCALE:	1:100
SIZE:	A3
DATE:	04-07-2022
DRAWN:	MS
DRAWING NO:	1KR-KM-003
REVISION:	A01