



Proposed Side Elevation (West)

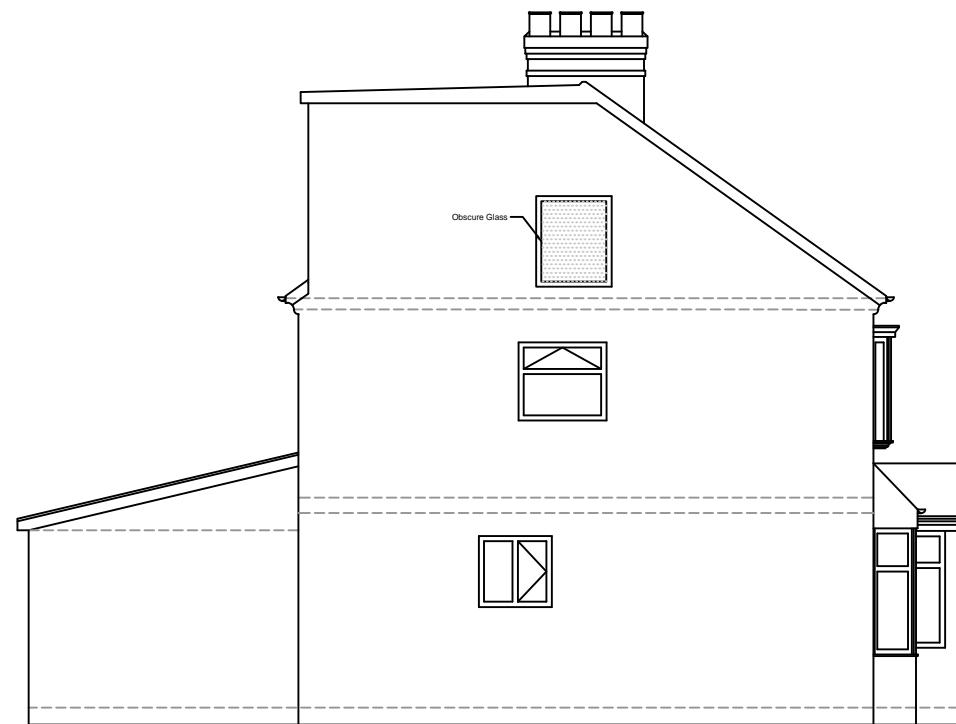

Proposed Side Elevation (East)



Proposed Front Elevation

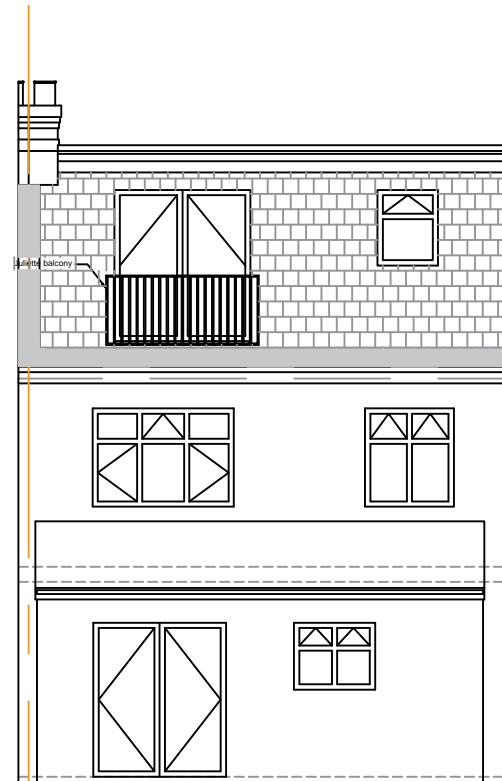

Proposed Rear Elevation

Scale 1:100



CLIENT: Mr K Miah
26 Keith Road, Hayes
UB3 4HW

ARCHITECT: **IMS** Design & Build
80 East Road, West Drayton, UB7 9HA
Email: a_sahid@hotmail.com
Mob: 07791116802

SITE: 26 Keith Road, Hayes
UB3 4HW

TITLE: Proposed Elevations

SCALE: 1:100	SIZE: A3	DATE: 04-07-2022	DRAWN: MS
DRAWING NO: 1KR-KM-003		REVISION: A01	

