


Notes:

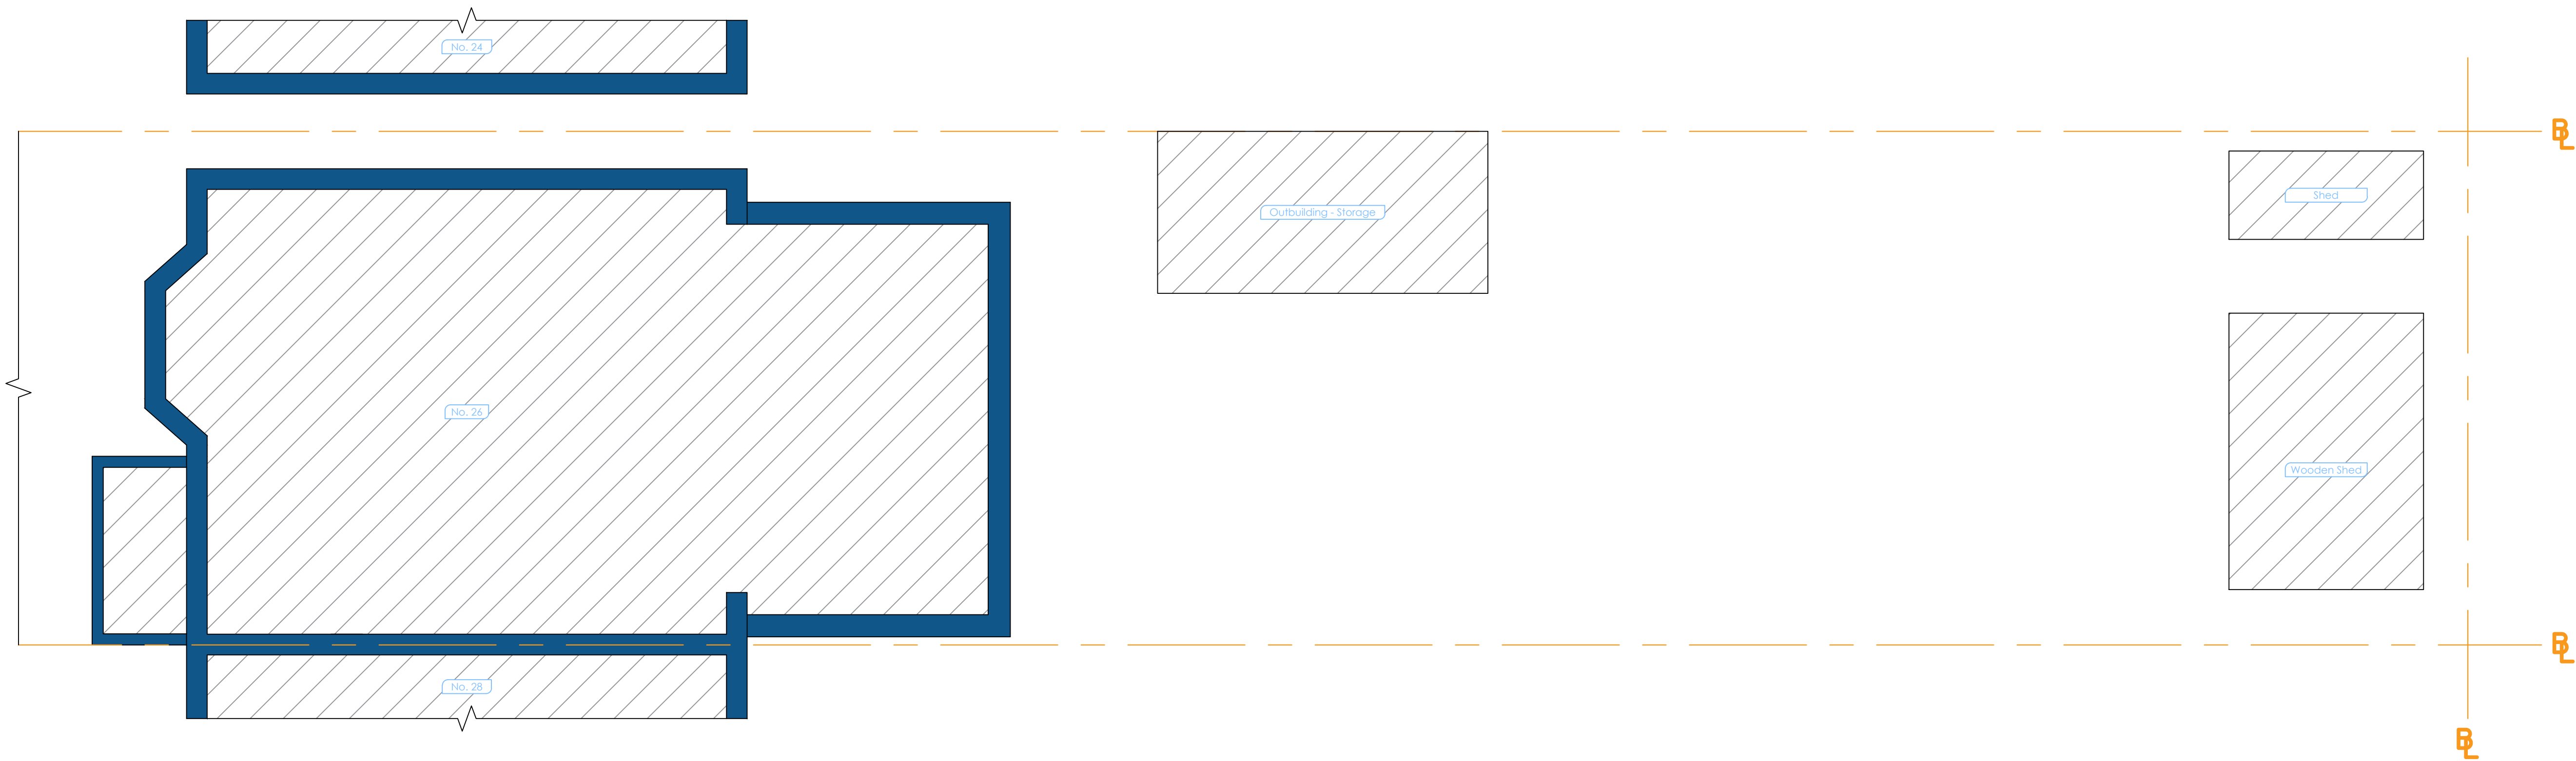

EXISTING GROUND FLOOR PLAN
SCALE 1:50

REV:	DESCRIPTION:	BY:	DATE:
STATUS: For Planning Approval			

IMS Design & Build
21 Colne Avenue
West Drayton
+44 7791 116 802
a_sahid@hotmail.com

CLIENT: K Miah

ARCHITECT: Mohammed Sahid

SITE: 26 Keith Road
UB3 4HW

TITLE: Exisiting Ground Floor Plan

SCALE AT A1: 1:50	DATE: 04/01/25	DRAWN: MS	CHECKED: MS
PROJECT NO: 1.24A	DRAWING NO: 26KR/KM/002	REVISION: A01	

