


PLANNING

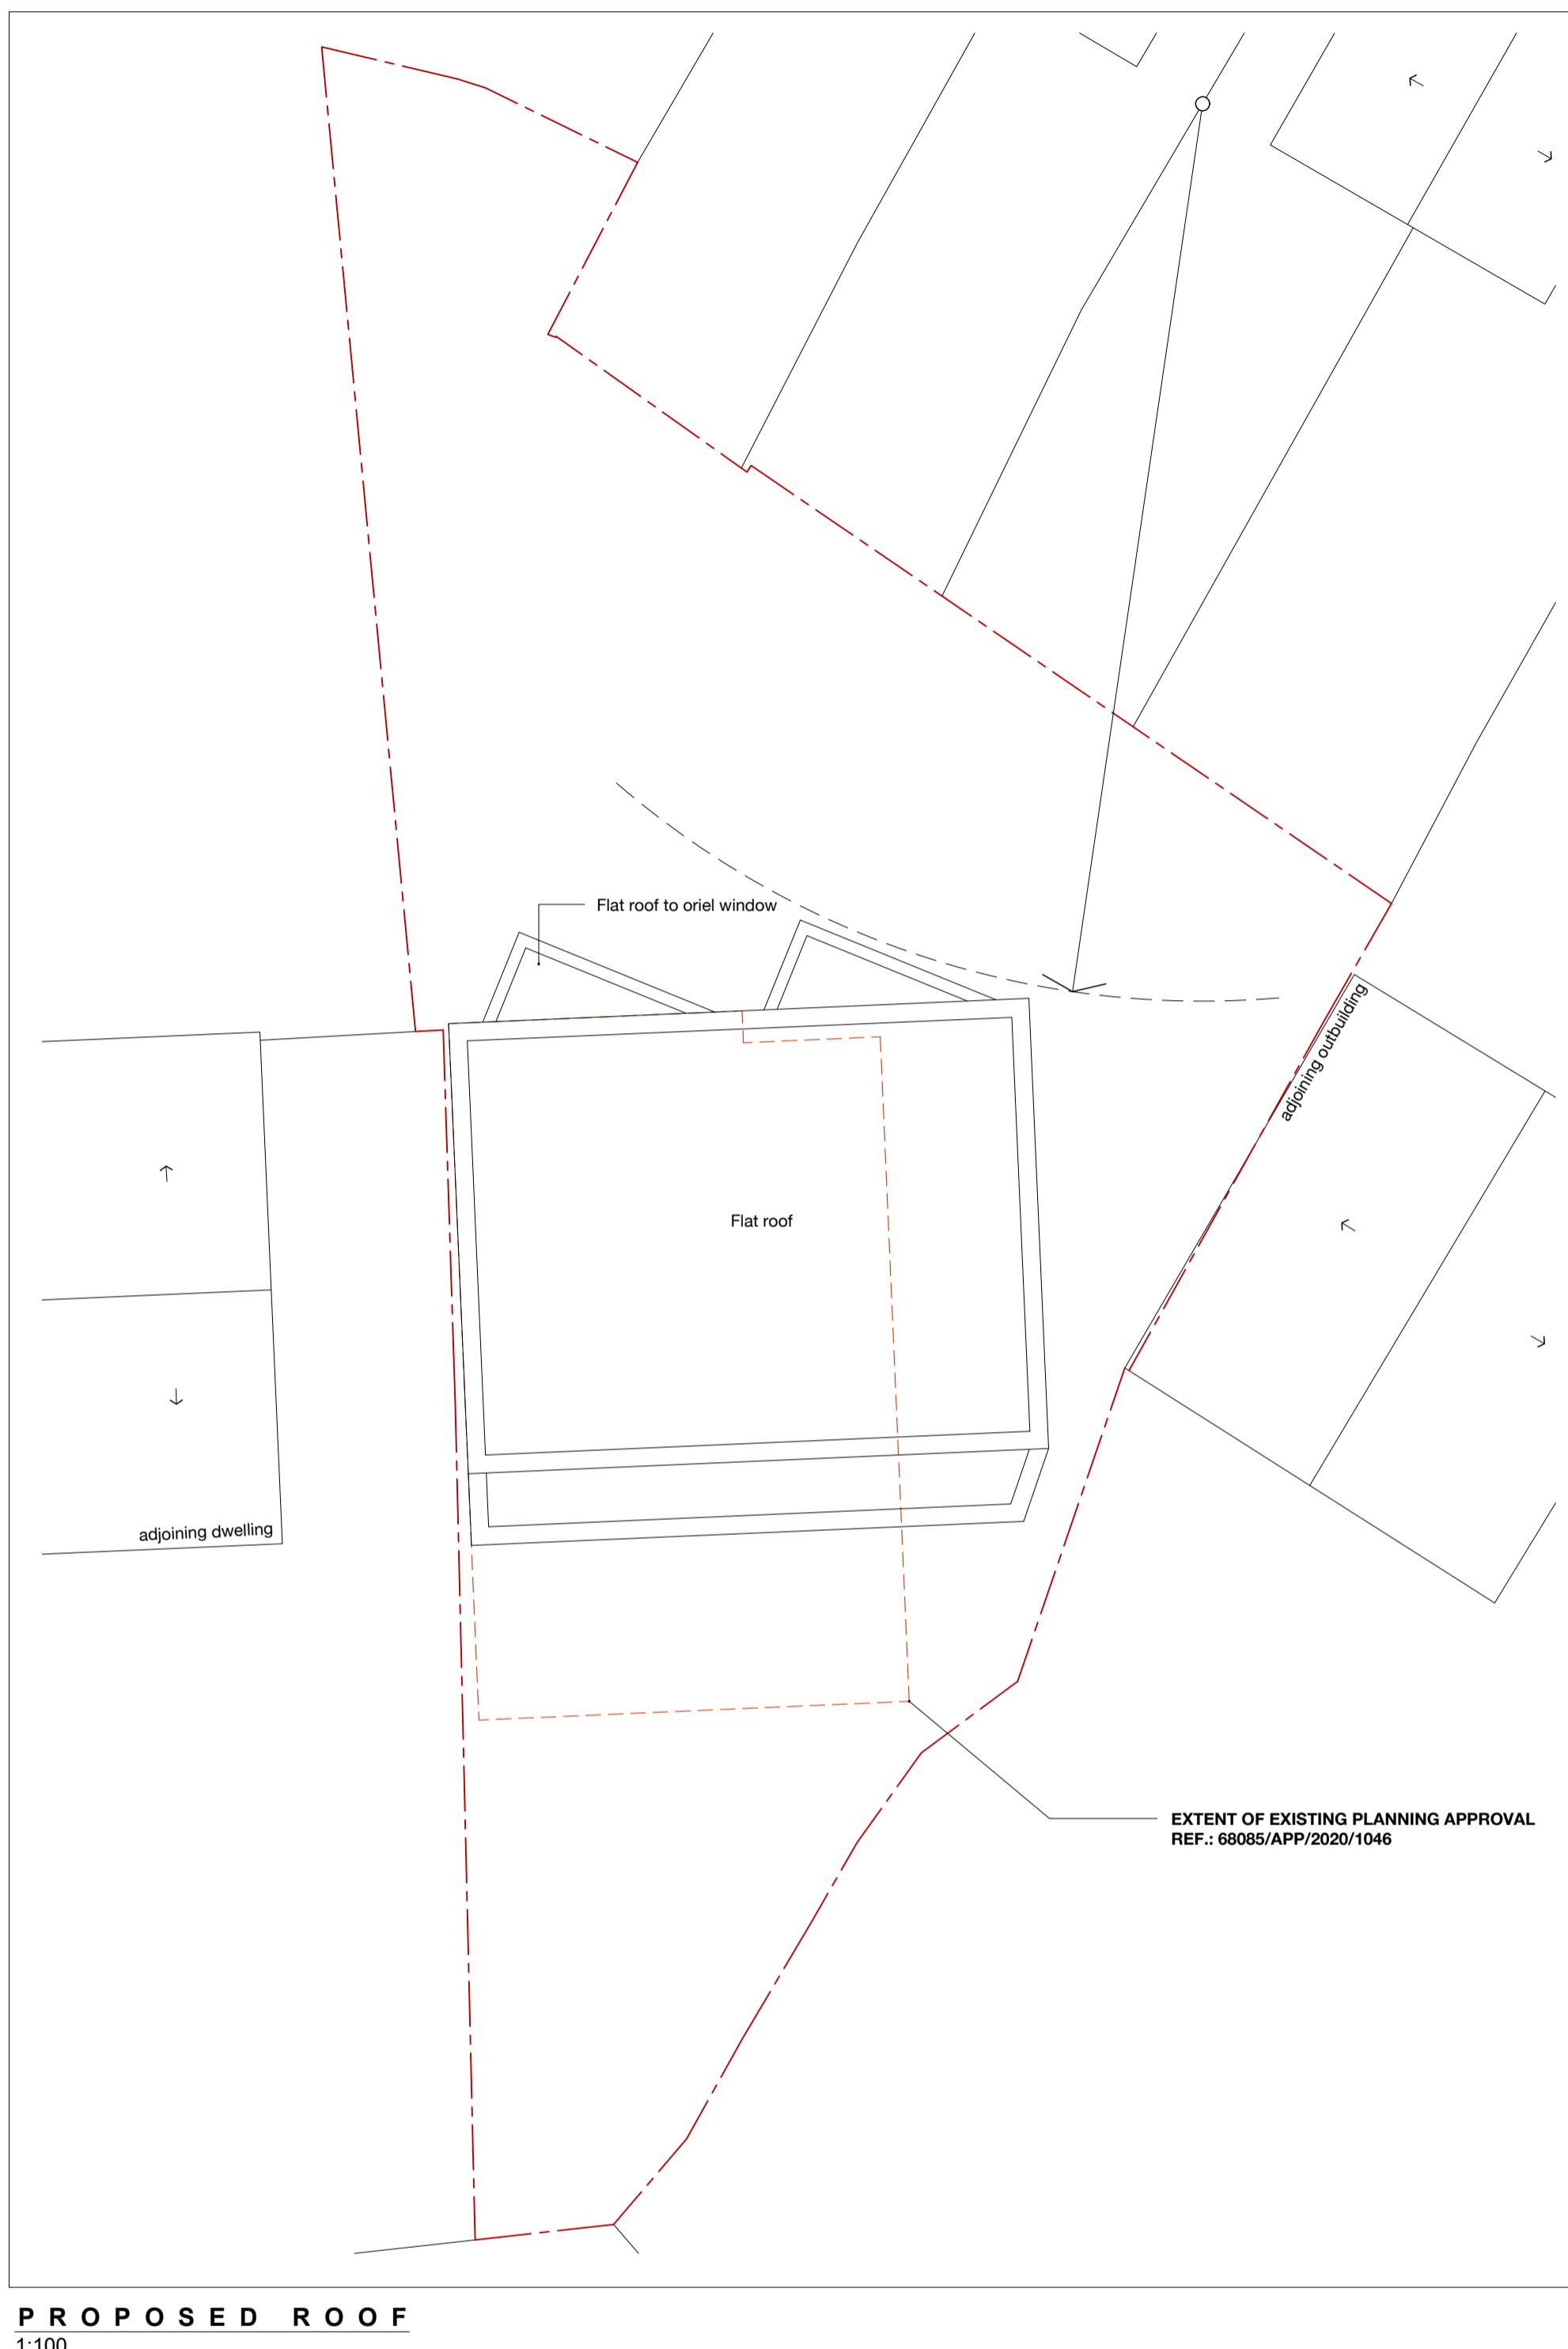

|||
Revision



Akaal Architecture Ltd

t 07984590178 e kamal@akaalarchitecture.com

drawing notes

All rights described in chapter IV of the Copyright Designs & Patents Act 1988 have been generally asserted. This Drawing must not be scaled; only figured dimensions should be used. If there are any discrepancies, or contradictions between this and other information, it should be brought to the Architect's attention.

client: Crayford Investment Ltd.	project: Land adjacent to 1 Russet Close, Uxbridge UB10		
drawing title: PROPOSED ROOF PLAN			
date: March 2023	scale: 1:100 @A2 1:200 @A4	project no.: AA.2022.005	drawing no.: 03.13

