



NORTH ELEVATION 1:100

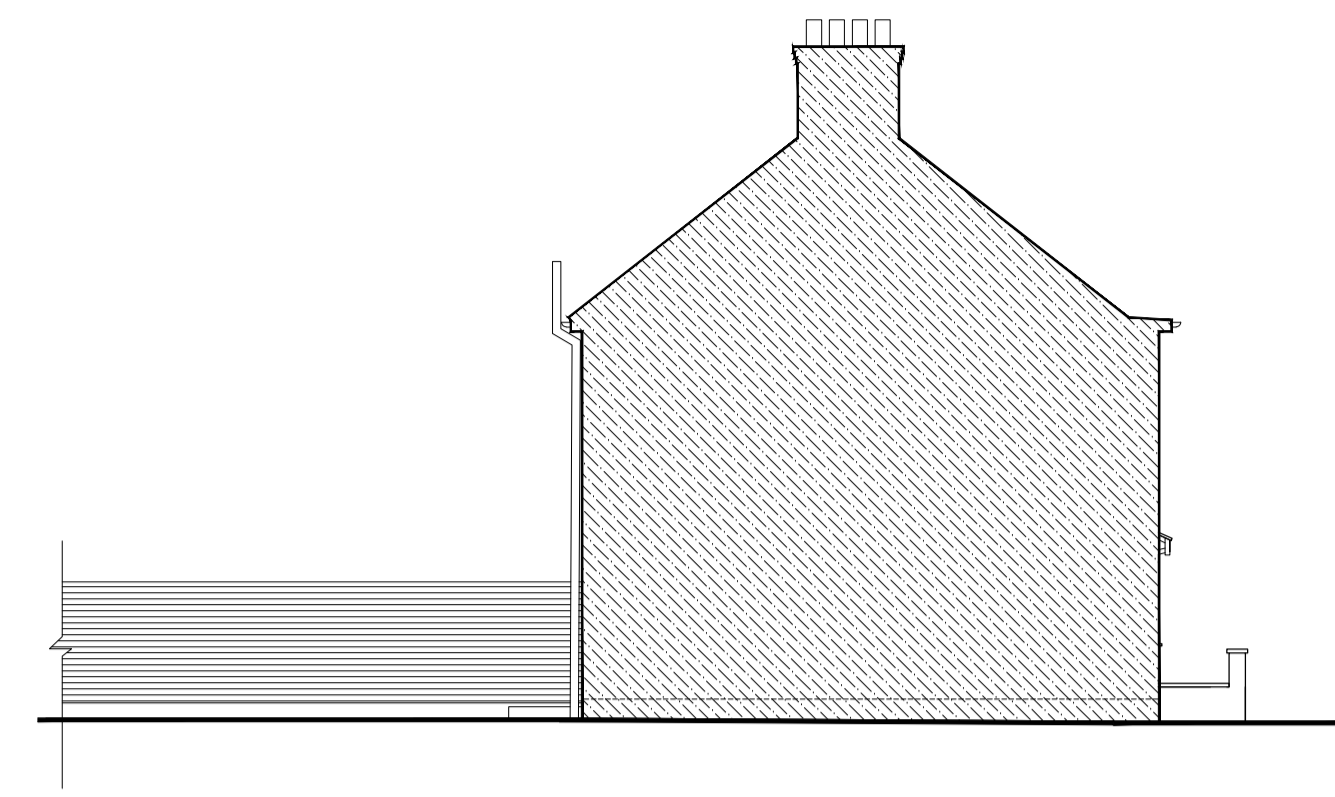


WEST ELEVATION




EAST ELEVATION

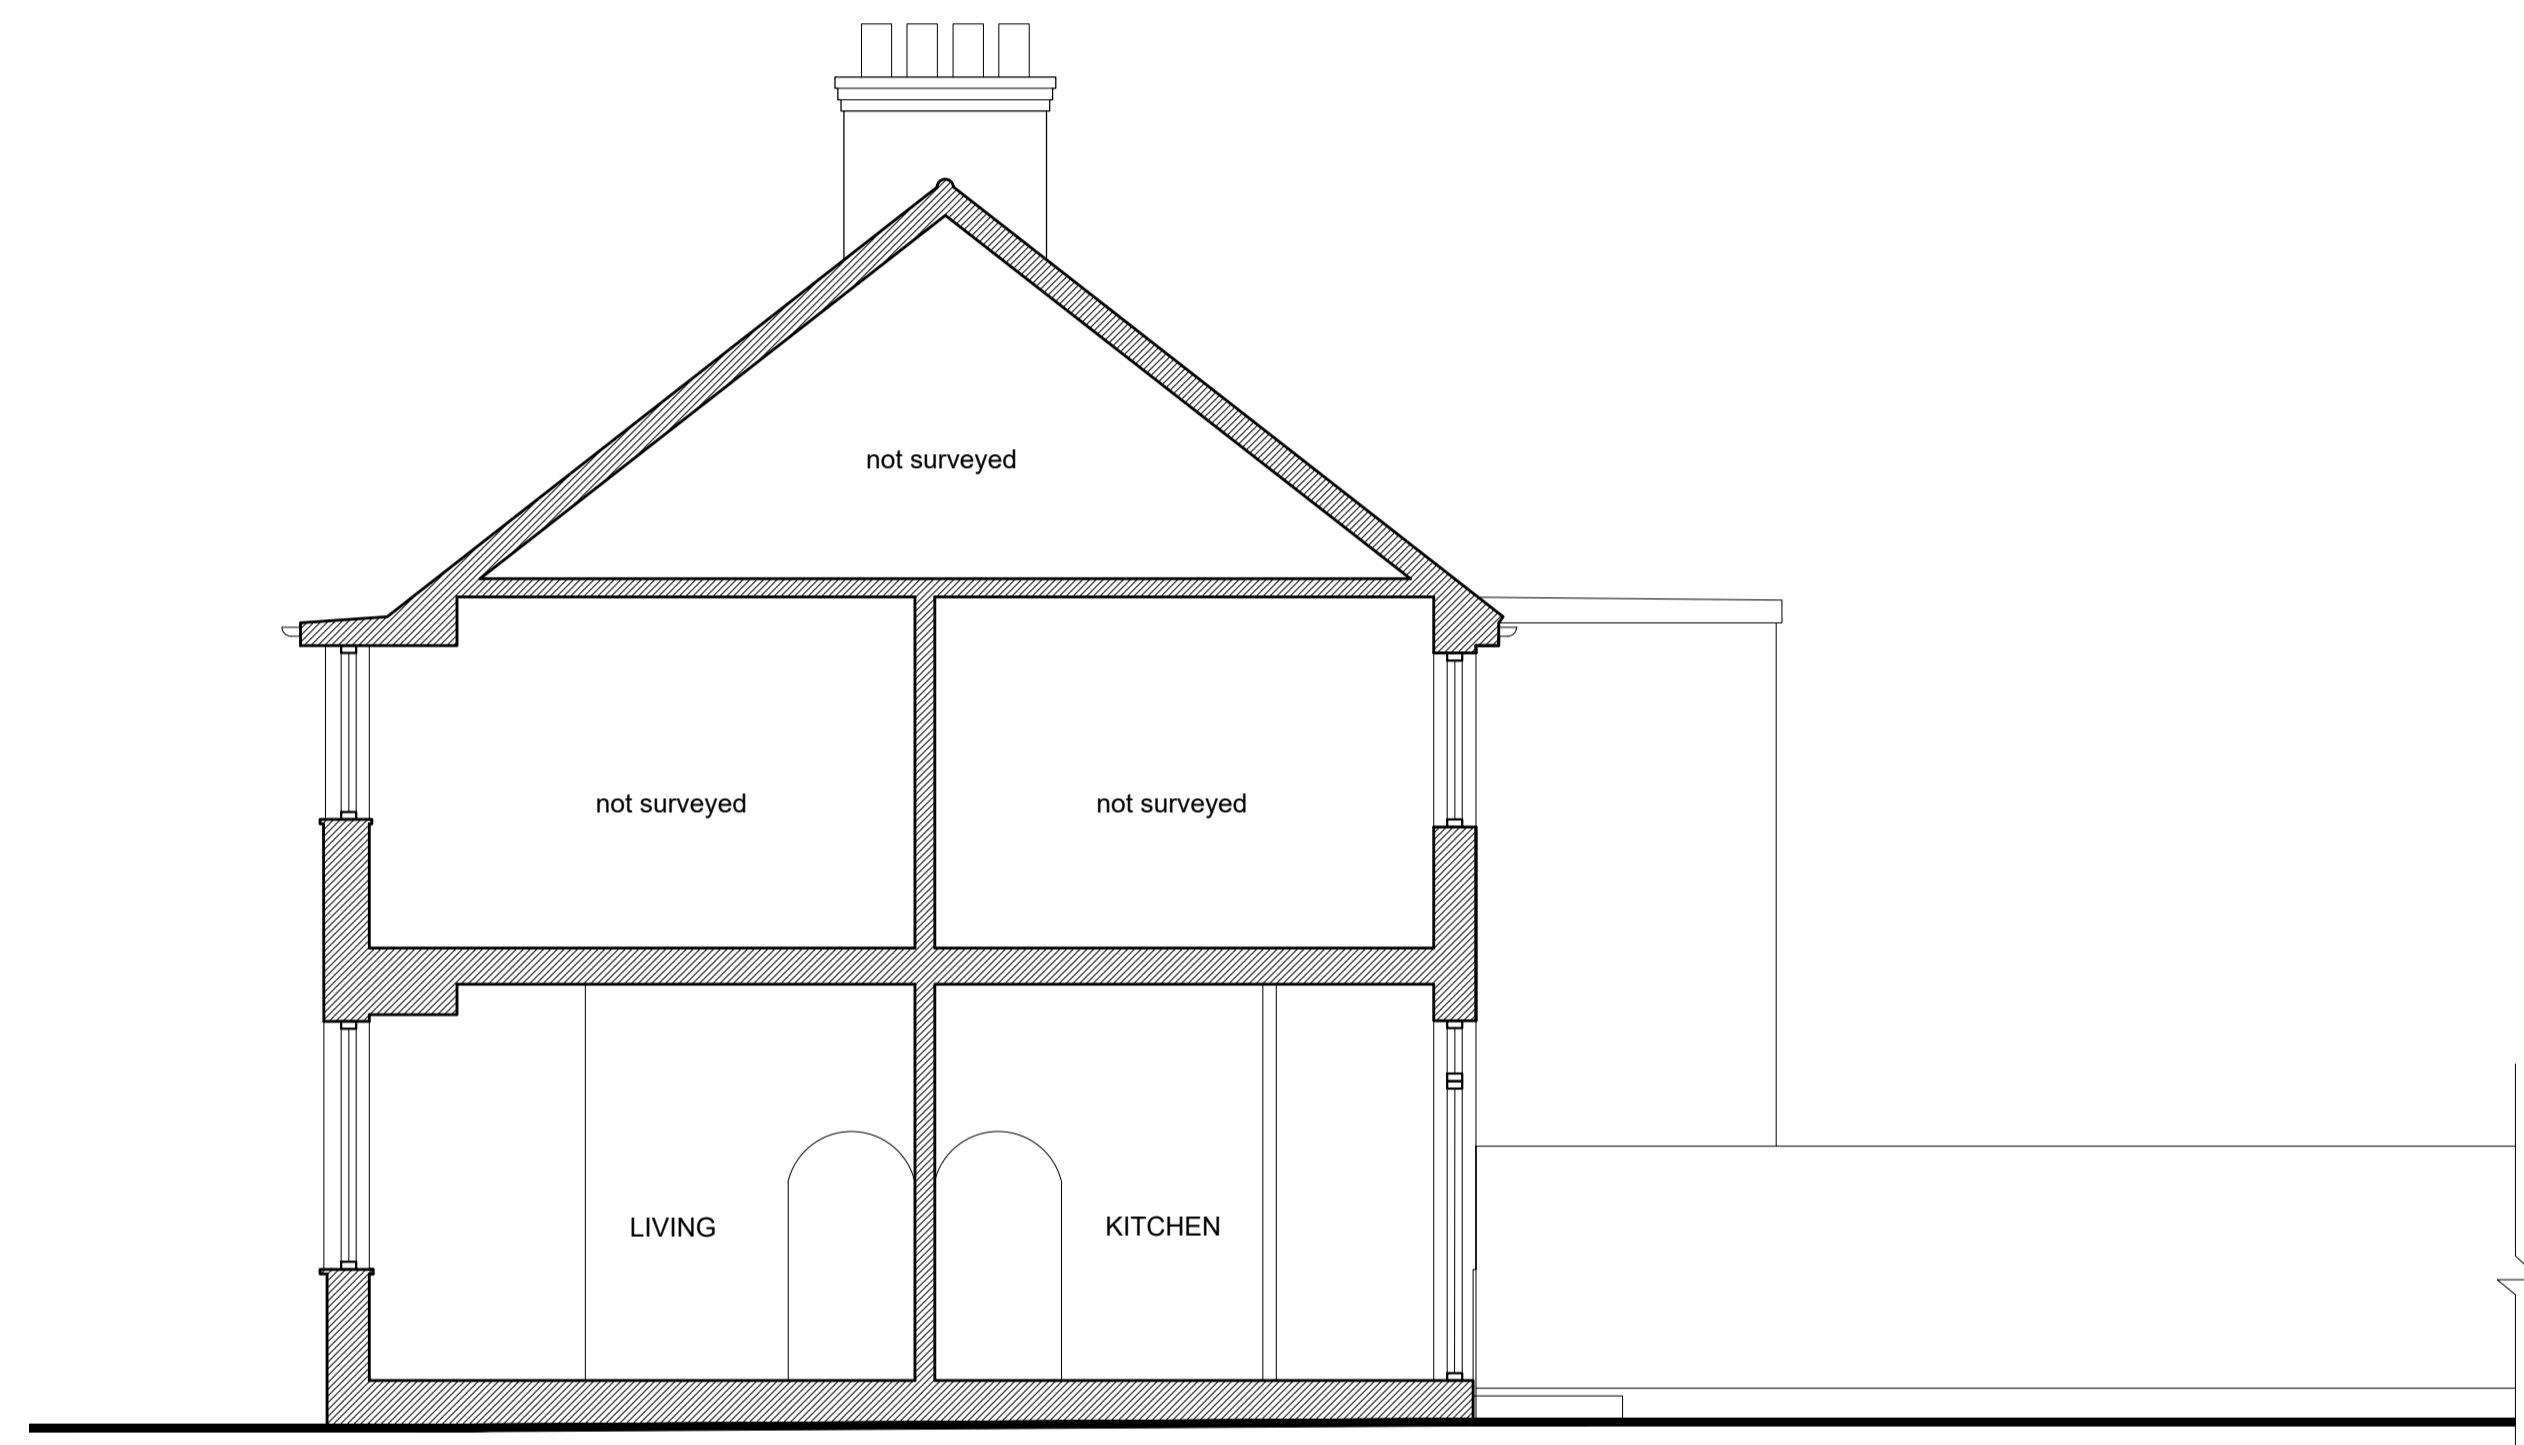


SECTION A-A 1:50

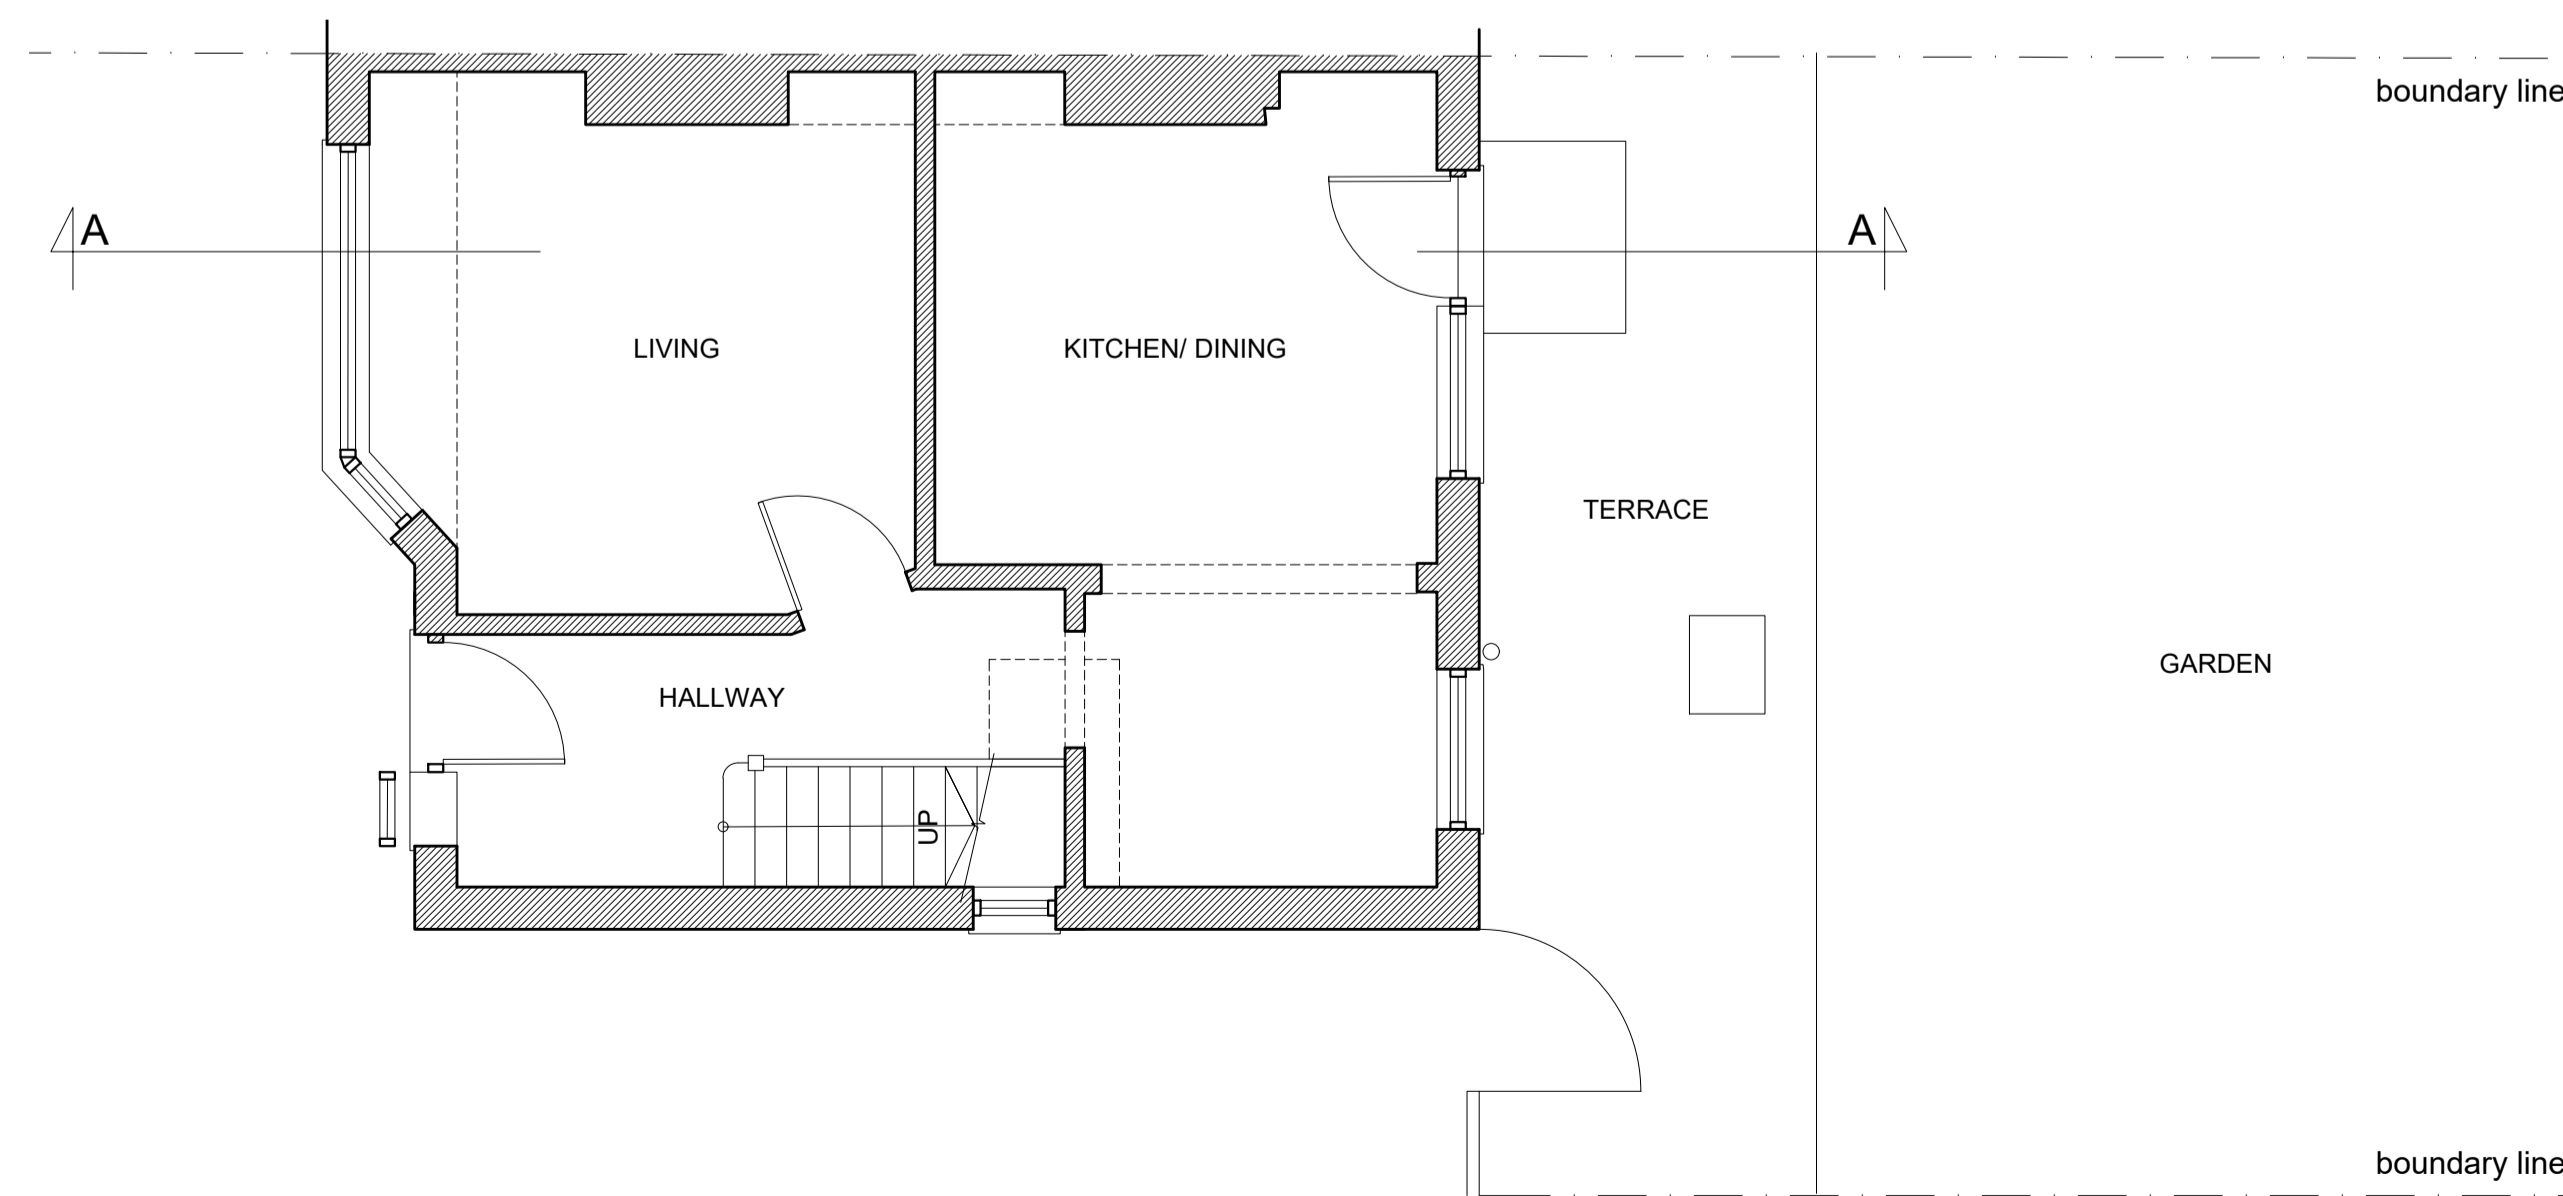

GROUND FLOOR PLAN 1:50

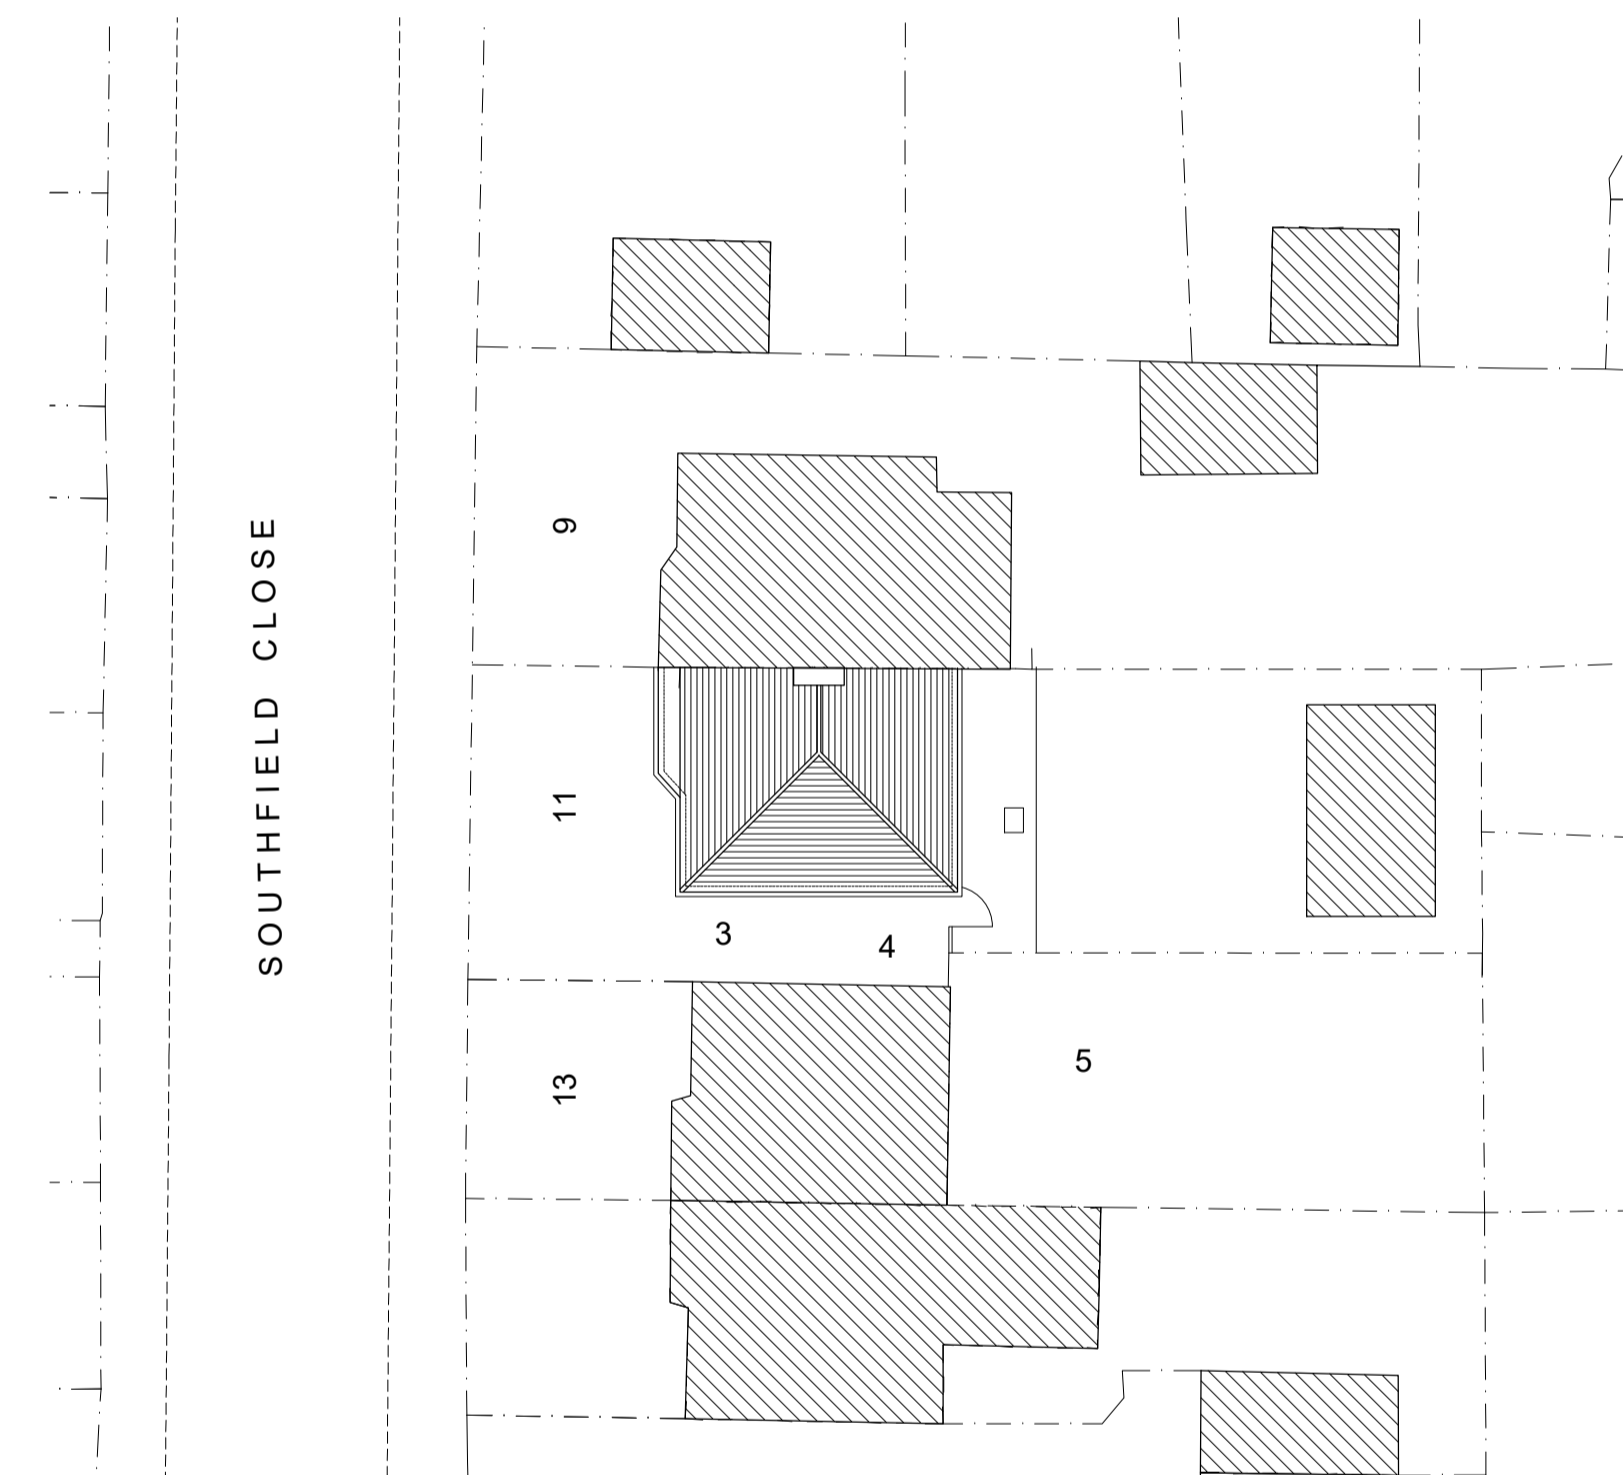

SITE PLAN 1:200

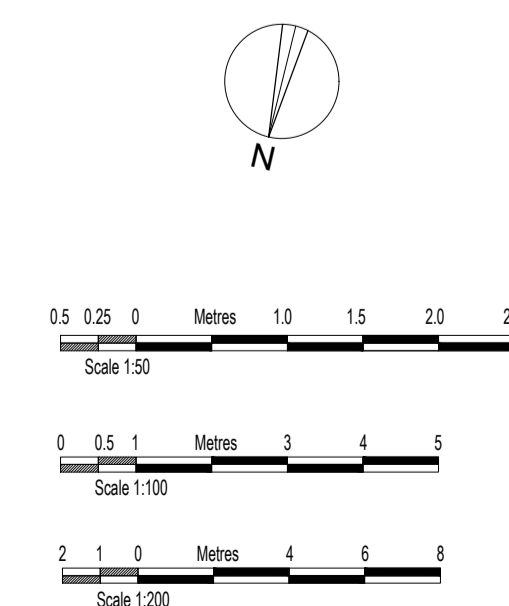

AMENDMENTS	DATE	REV.
COPYRIGHT RESERVED		
ALL SCALED DIMENSIONS MUST BE VERIFIED ON SITE		

JOB 11 SOUTHFIELD CLOSE UXBRIDGE UB8 3JJ
CLIENT
DRAWING EXISTING PLANS, SECTION AND ELEVATIONS

DALE VENN ARCHITECTS
Architects, Planners & Surveyors
HIGH HOUSE, HARLINGTON ROAD,
HILLINGDON, MIDDLESEX 01895-237345

SCALE AS SHOWN @ A1	DRAWING No.	REV.
DATE MAR '26	6033-1	
DRAWN LK		
CHECKED DV		