



Front (East) Elevation

Side (South) Elevation

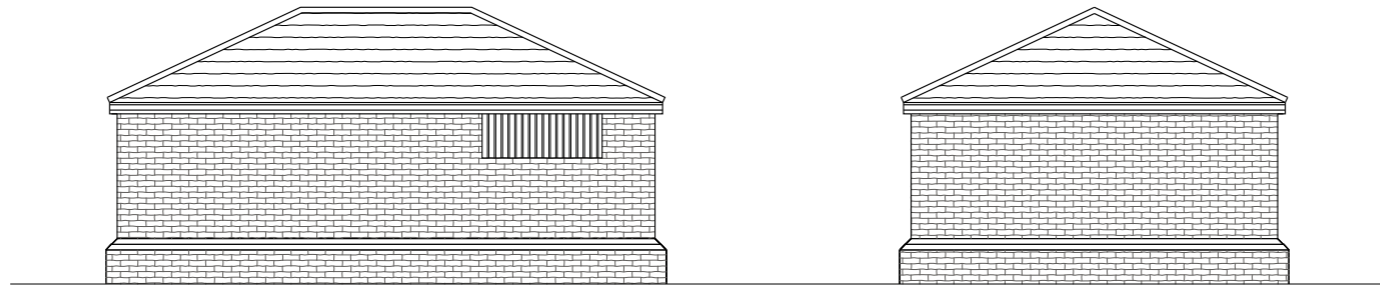

Rear (West) Elevation

Side (North) Elevation

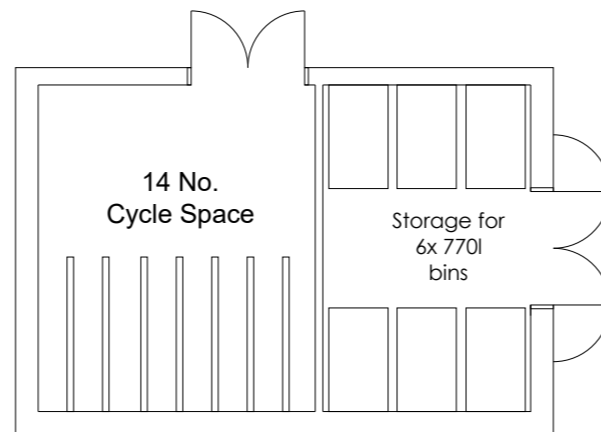

Floor Plan

Rev	Date	Description


Fluent
ARCHITECTURAL DESIGN SERVICES

FLUENT
ARCHITECTURAL DESIGN SERVICES LTD
HONEYBUZZLE HOUSE, 69-71 WINDMILL RD,
SUNBURY-ON-THAMES TW16 7DT
TEL: 01890 043 8838
E-MAIL: INFO@FLUENT-ADS.CO.UK
WEB: FLUENT-ADS.CO.UK

Client:
Green Lane Estates Ltd

Wetherbys Nursery
Green Lane, Northwood

Refuse and Cycle Store
Floor Plan and Elevations

 

Scale 1:100 @ A3	Dwg No. FLU.441.3.10
Date 24.02.19	Rev C
Drawn N.Millin	