



Front (East) Elevation

Side (South) Elevation

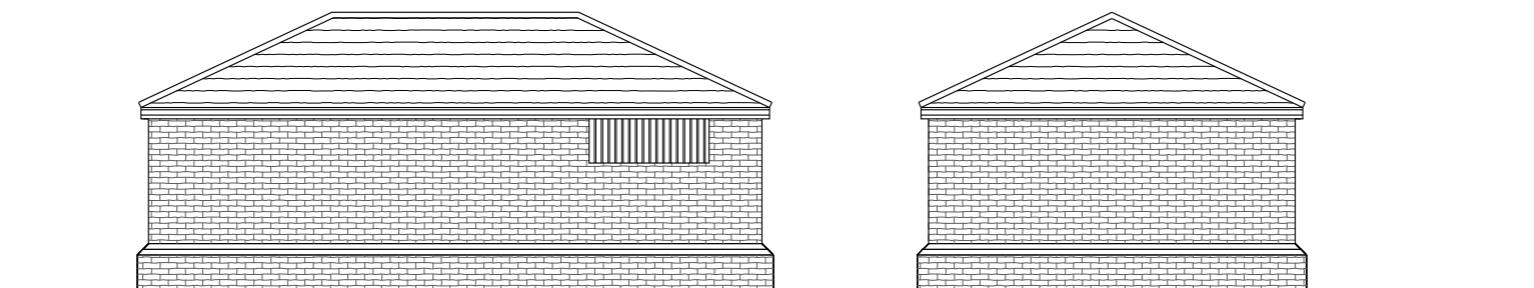

Rear (West) Elevation

Side (North) Elevation

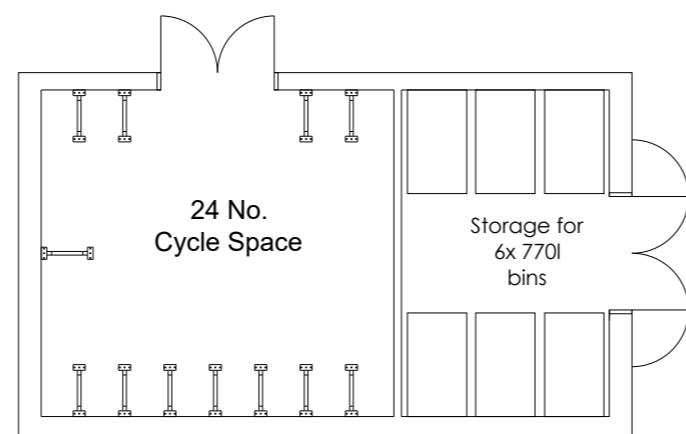

Floor Plan

Rev	Date


Description



Client :
Green Lane Estates Ltd

Wetherbys Nursery
Green Lane, Northwood

Refuse and Cycle Store
Floor Plan and Elevations

 

Scale 1:100 @ A3 Dwg No. FLU.441.3.10
Date 24.02.19 Rev
Drawn N.Millin C