


Indicated Dropped Kerbs

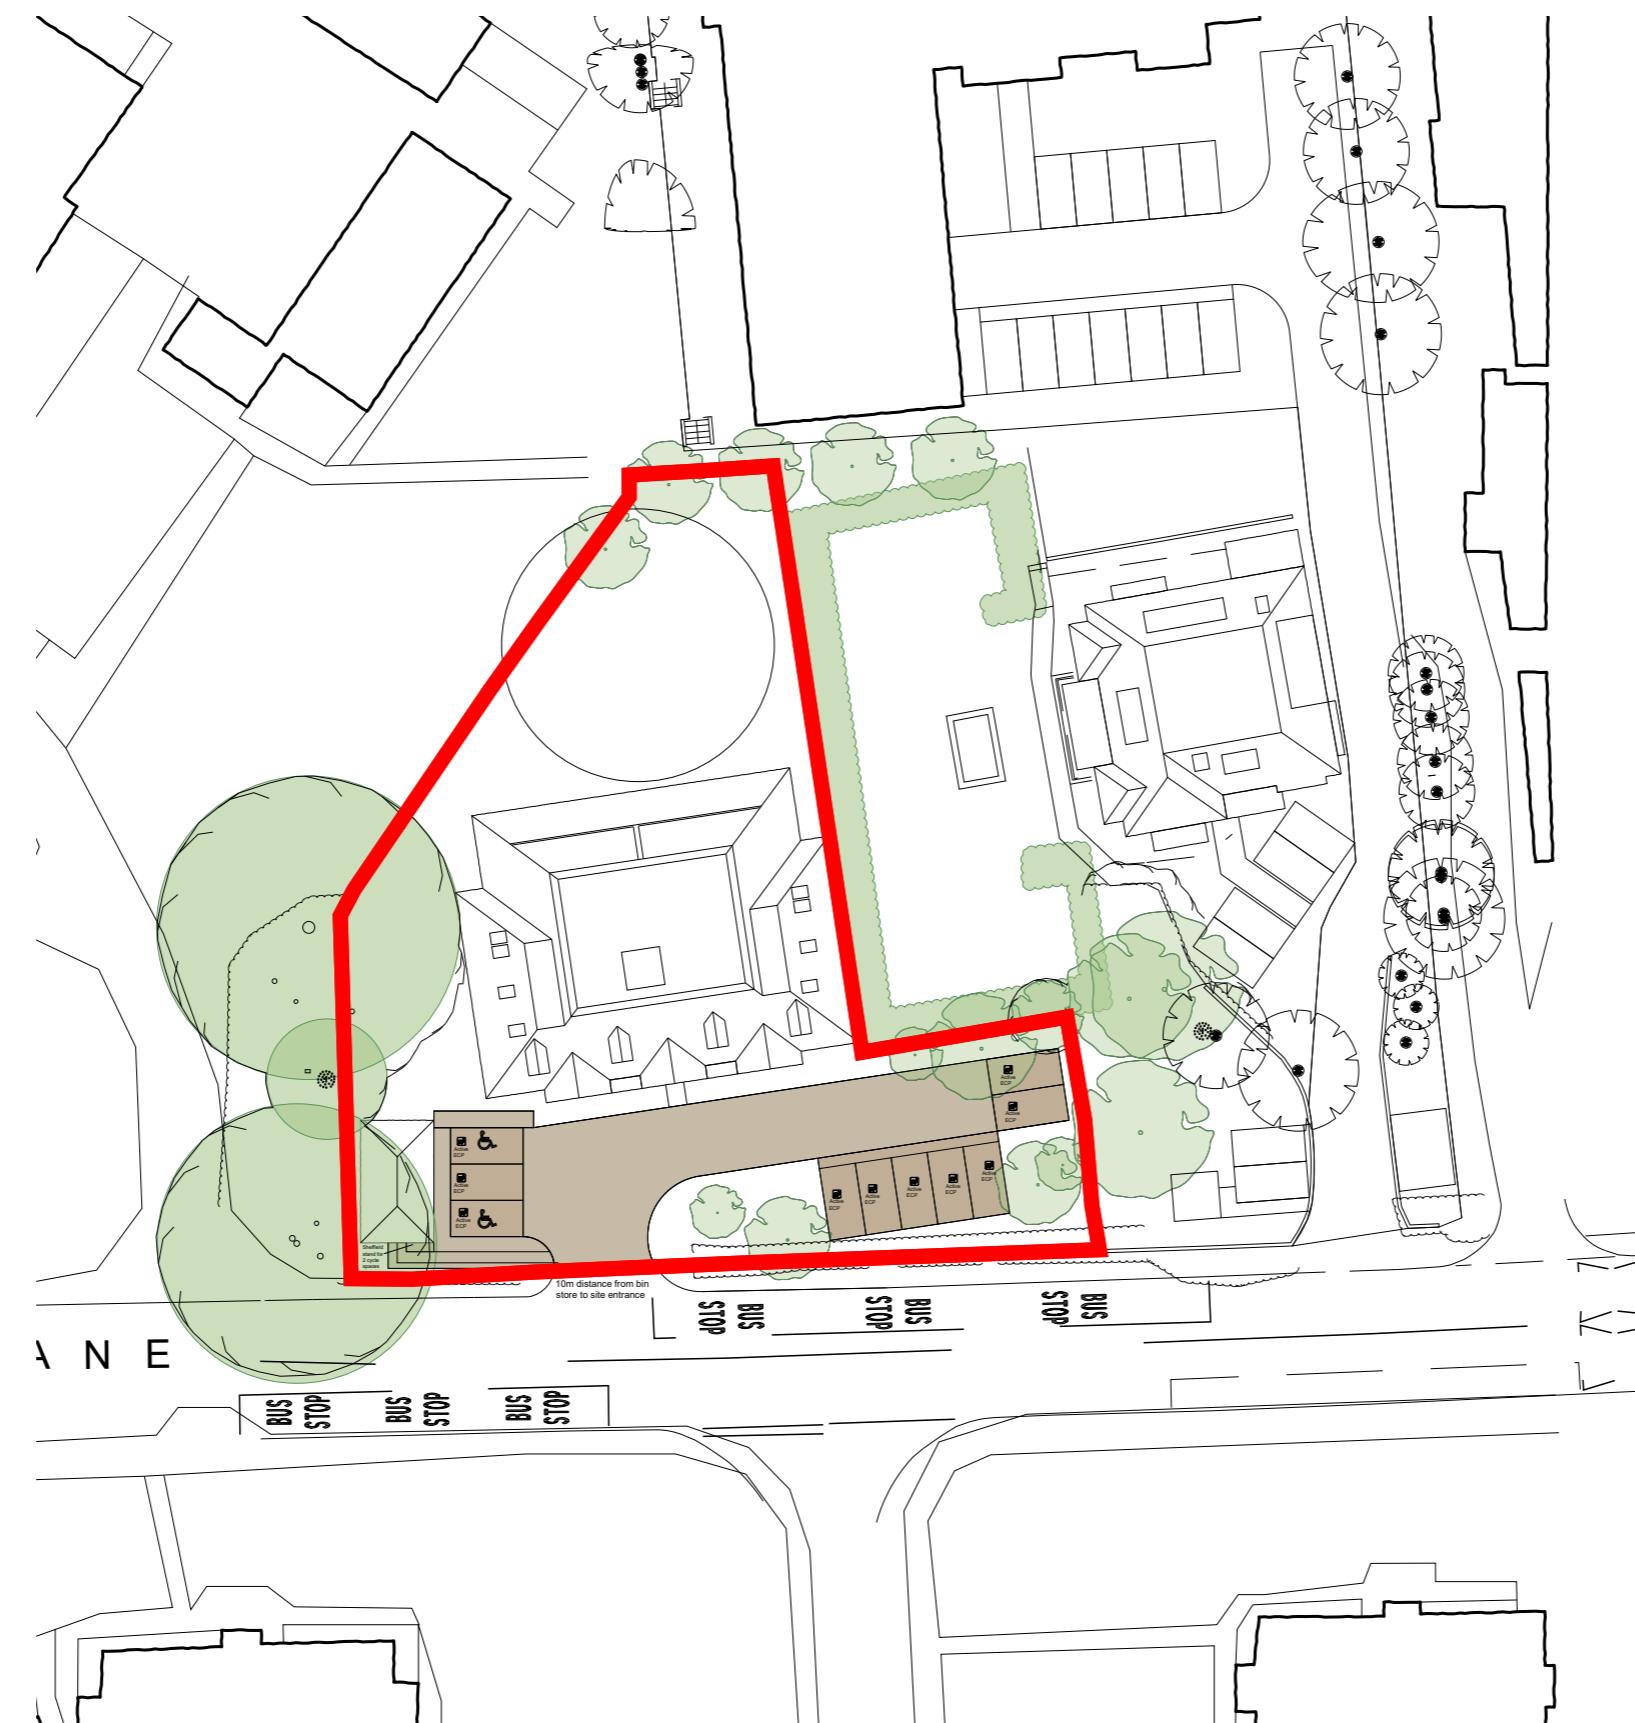


Rev	Date	Description



Client :
Green Lane Estates Ltd

Wetherbys Nursery
Green Lane, Northwood

Site Plan

 

Scale 1:500 @ A3 Dwg No. FLU.441.3.02
Date 24.02.19 Rev
Drawn N.Millin J