


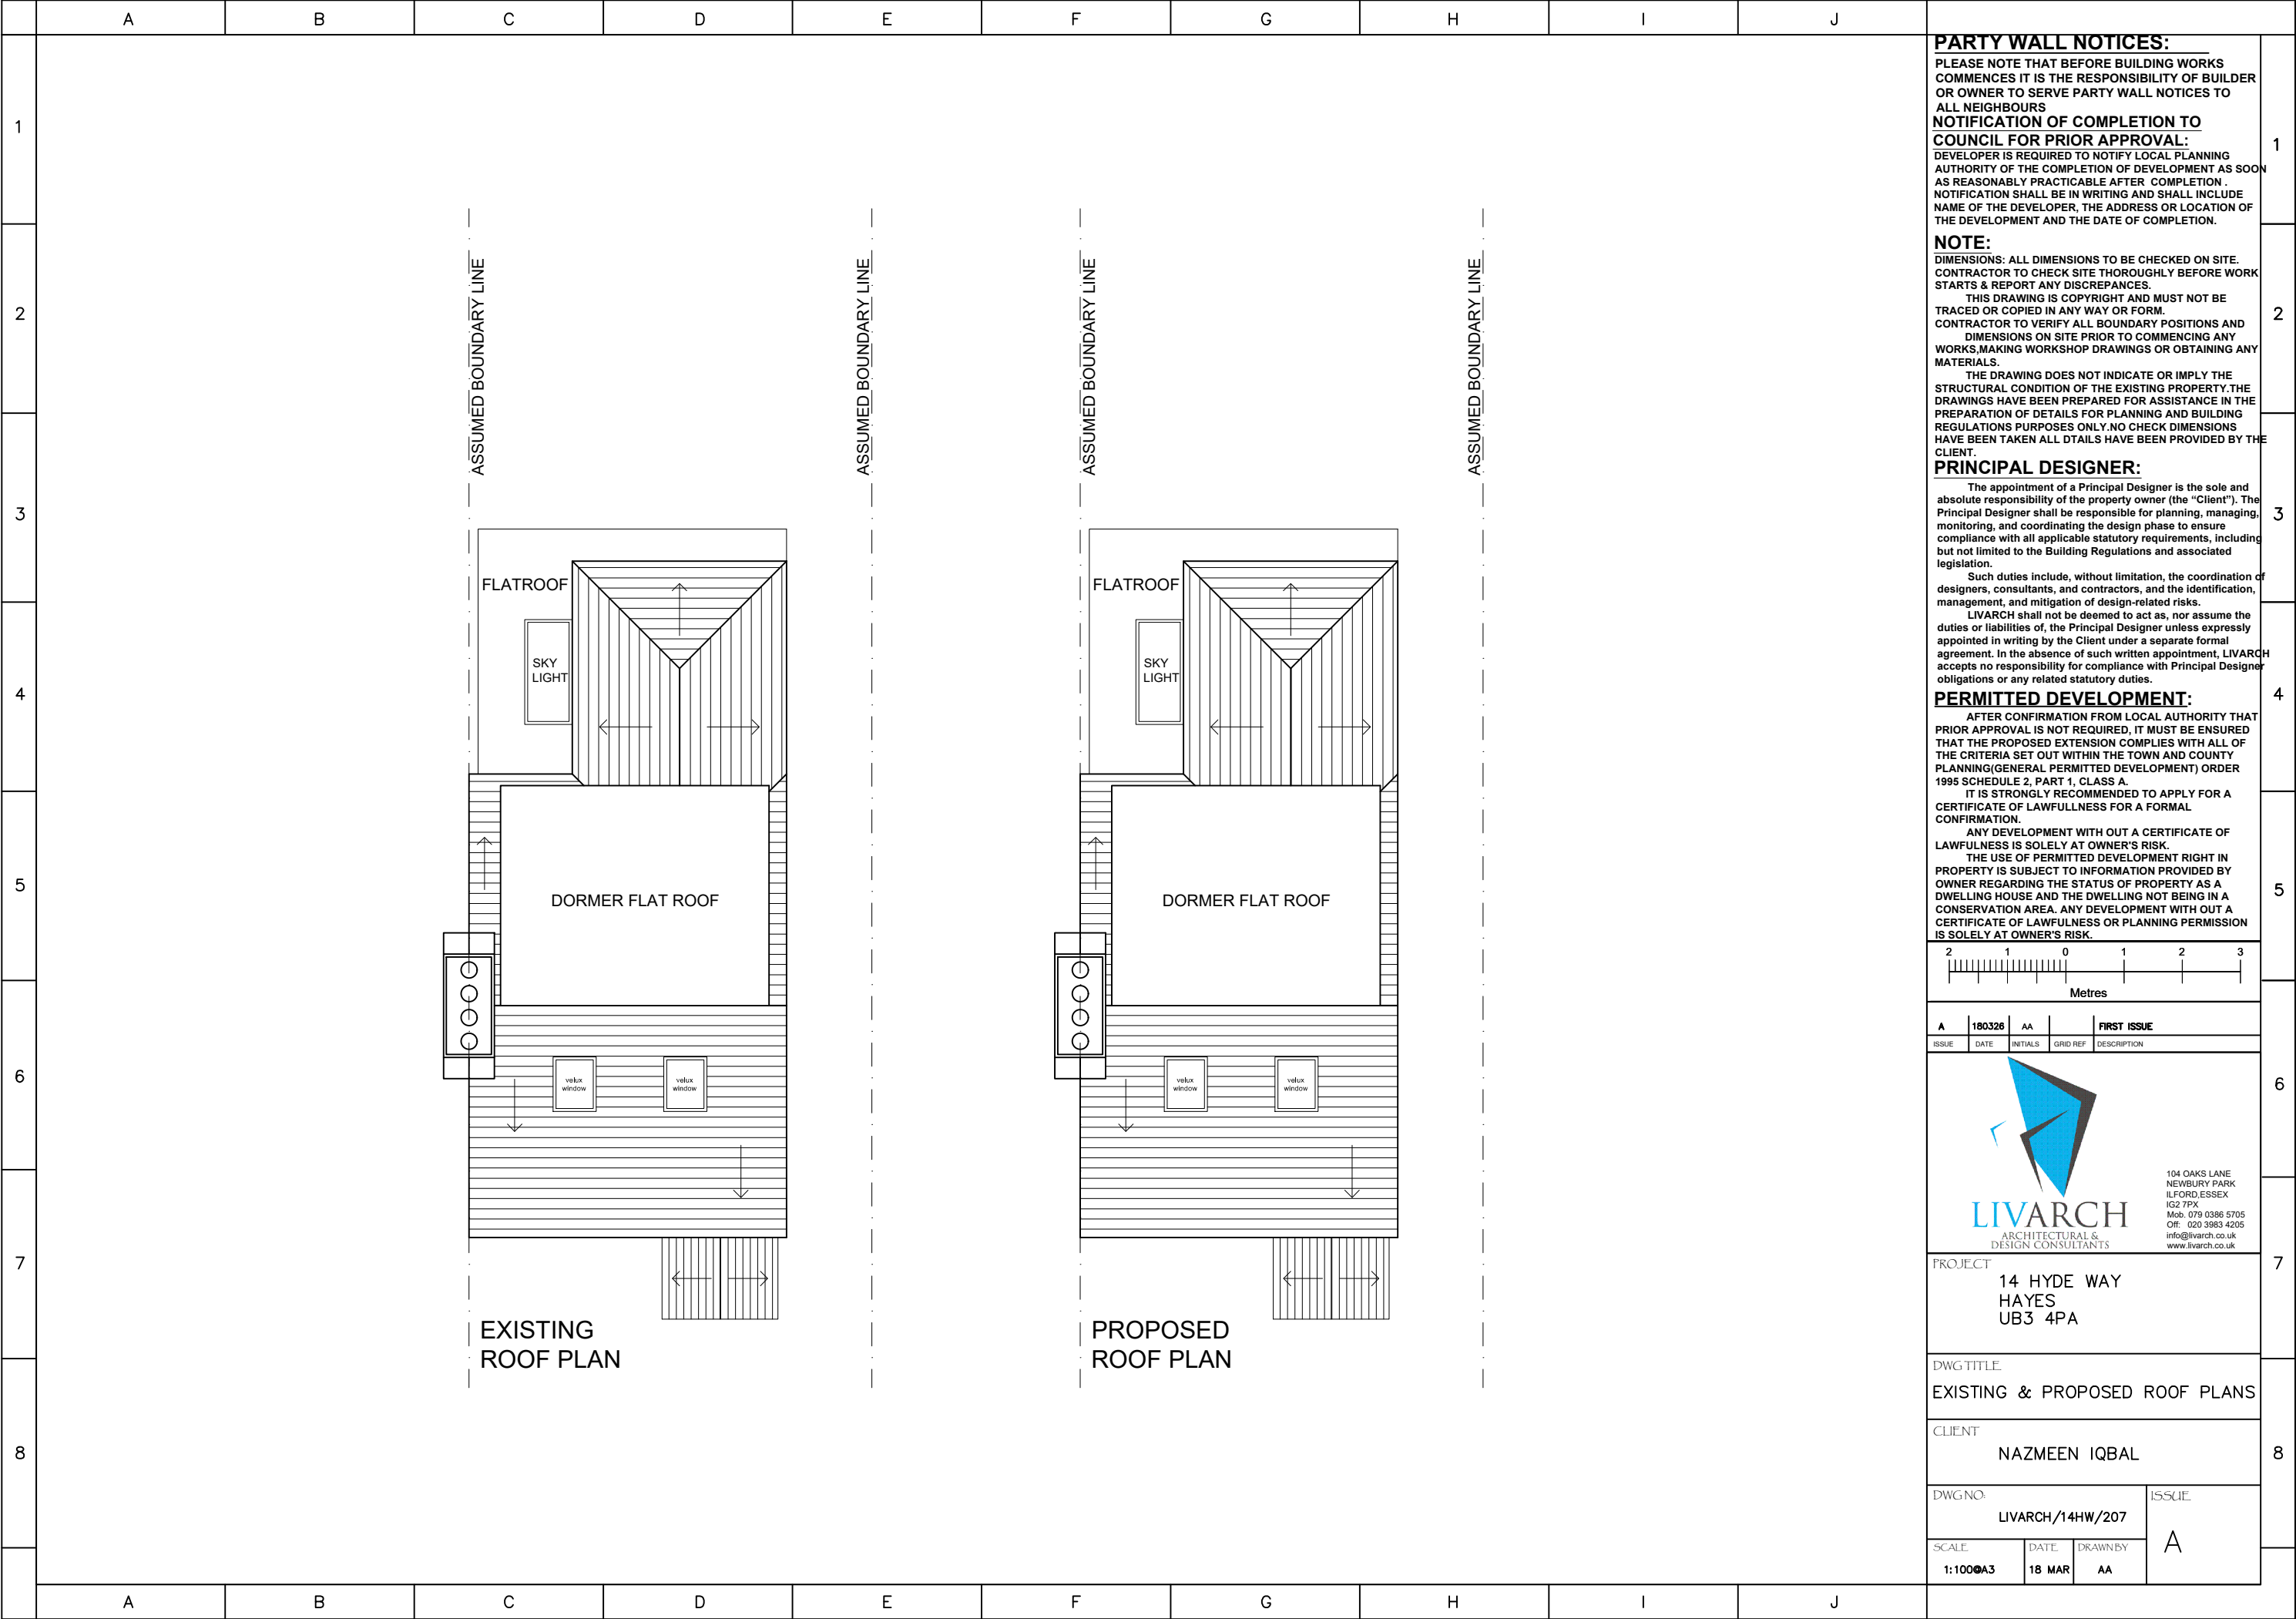

A

180326

AA

FIRST ISSUE

ISSUE	DATE	INITIALS	GRID REF	DESCRIPTION
-------	------	----------	----------	-------------



ARCHITECTURAL & DESIGN CONSULTANTS

104 OAKS LANE
NEWBURY PARK
ILFORD, ESSEX
IG2 7PX
Off: 020 3983 4205
info@livarch.co.uk
www.livarch.co.uk

PROJECT

14 HYDE WAY
HAYES
UB3 4PA

DWG TITLE

EXISTING & PROPOSED ROOF PLANS

CLIENT

NAZMEEN IQBAL

DWG NO.

LIVARCH/14HW/207

ISSUE

A

SCALE

1:100

DATE

18 MAR

DRAWN BY

AA