



Floor plan scale 1:100

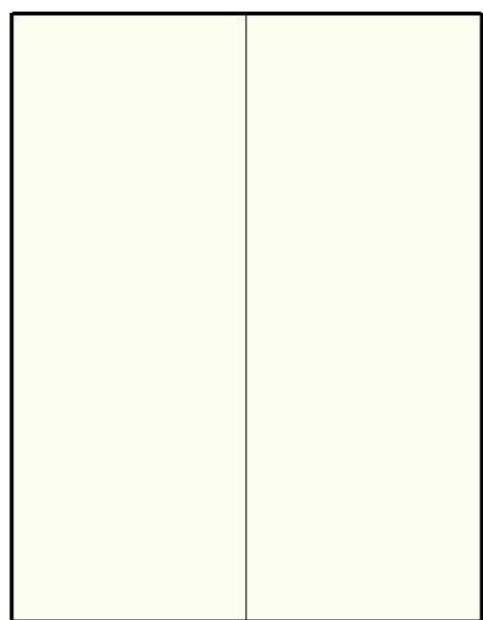

Roof plan scale 1:100

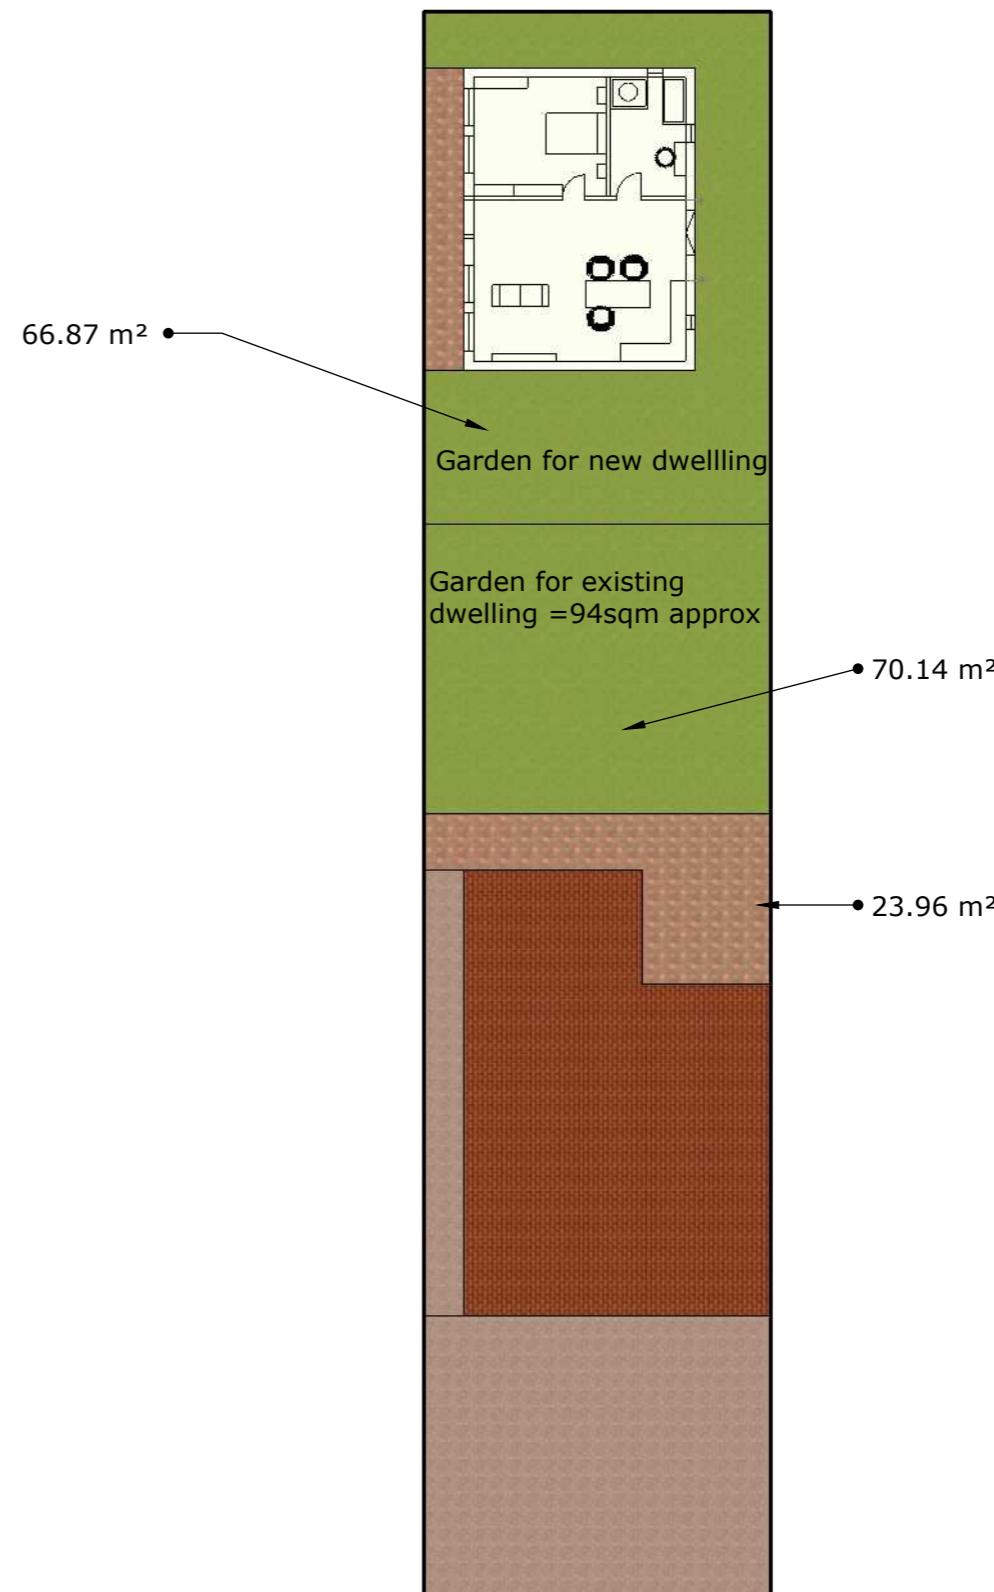

Miss Mandy Barnes
18 Mead Road
Uxbridge

Drawn by A.MCG

30.09.21

Drawing No: ME02