

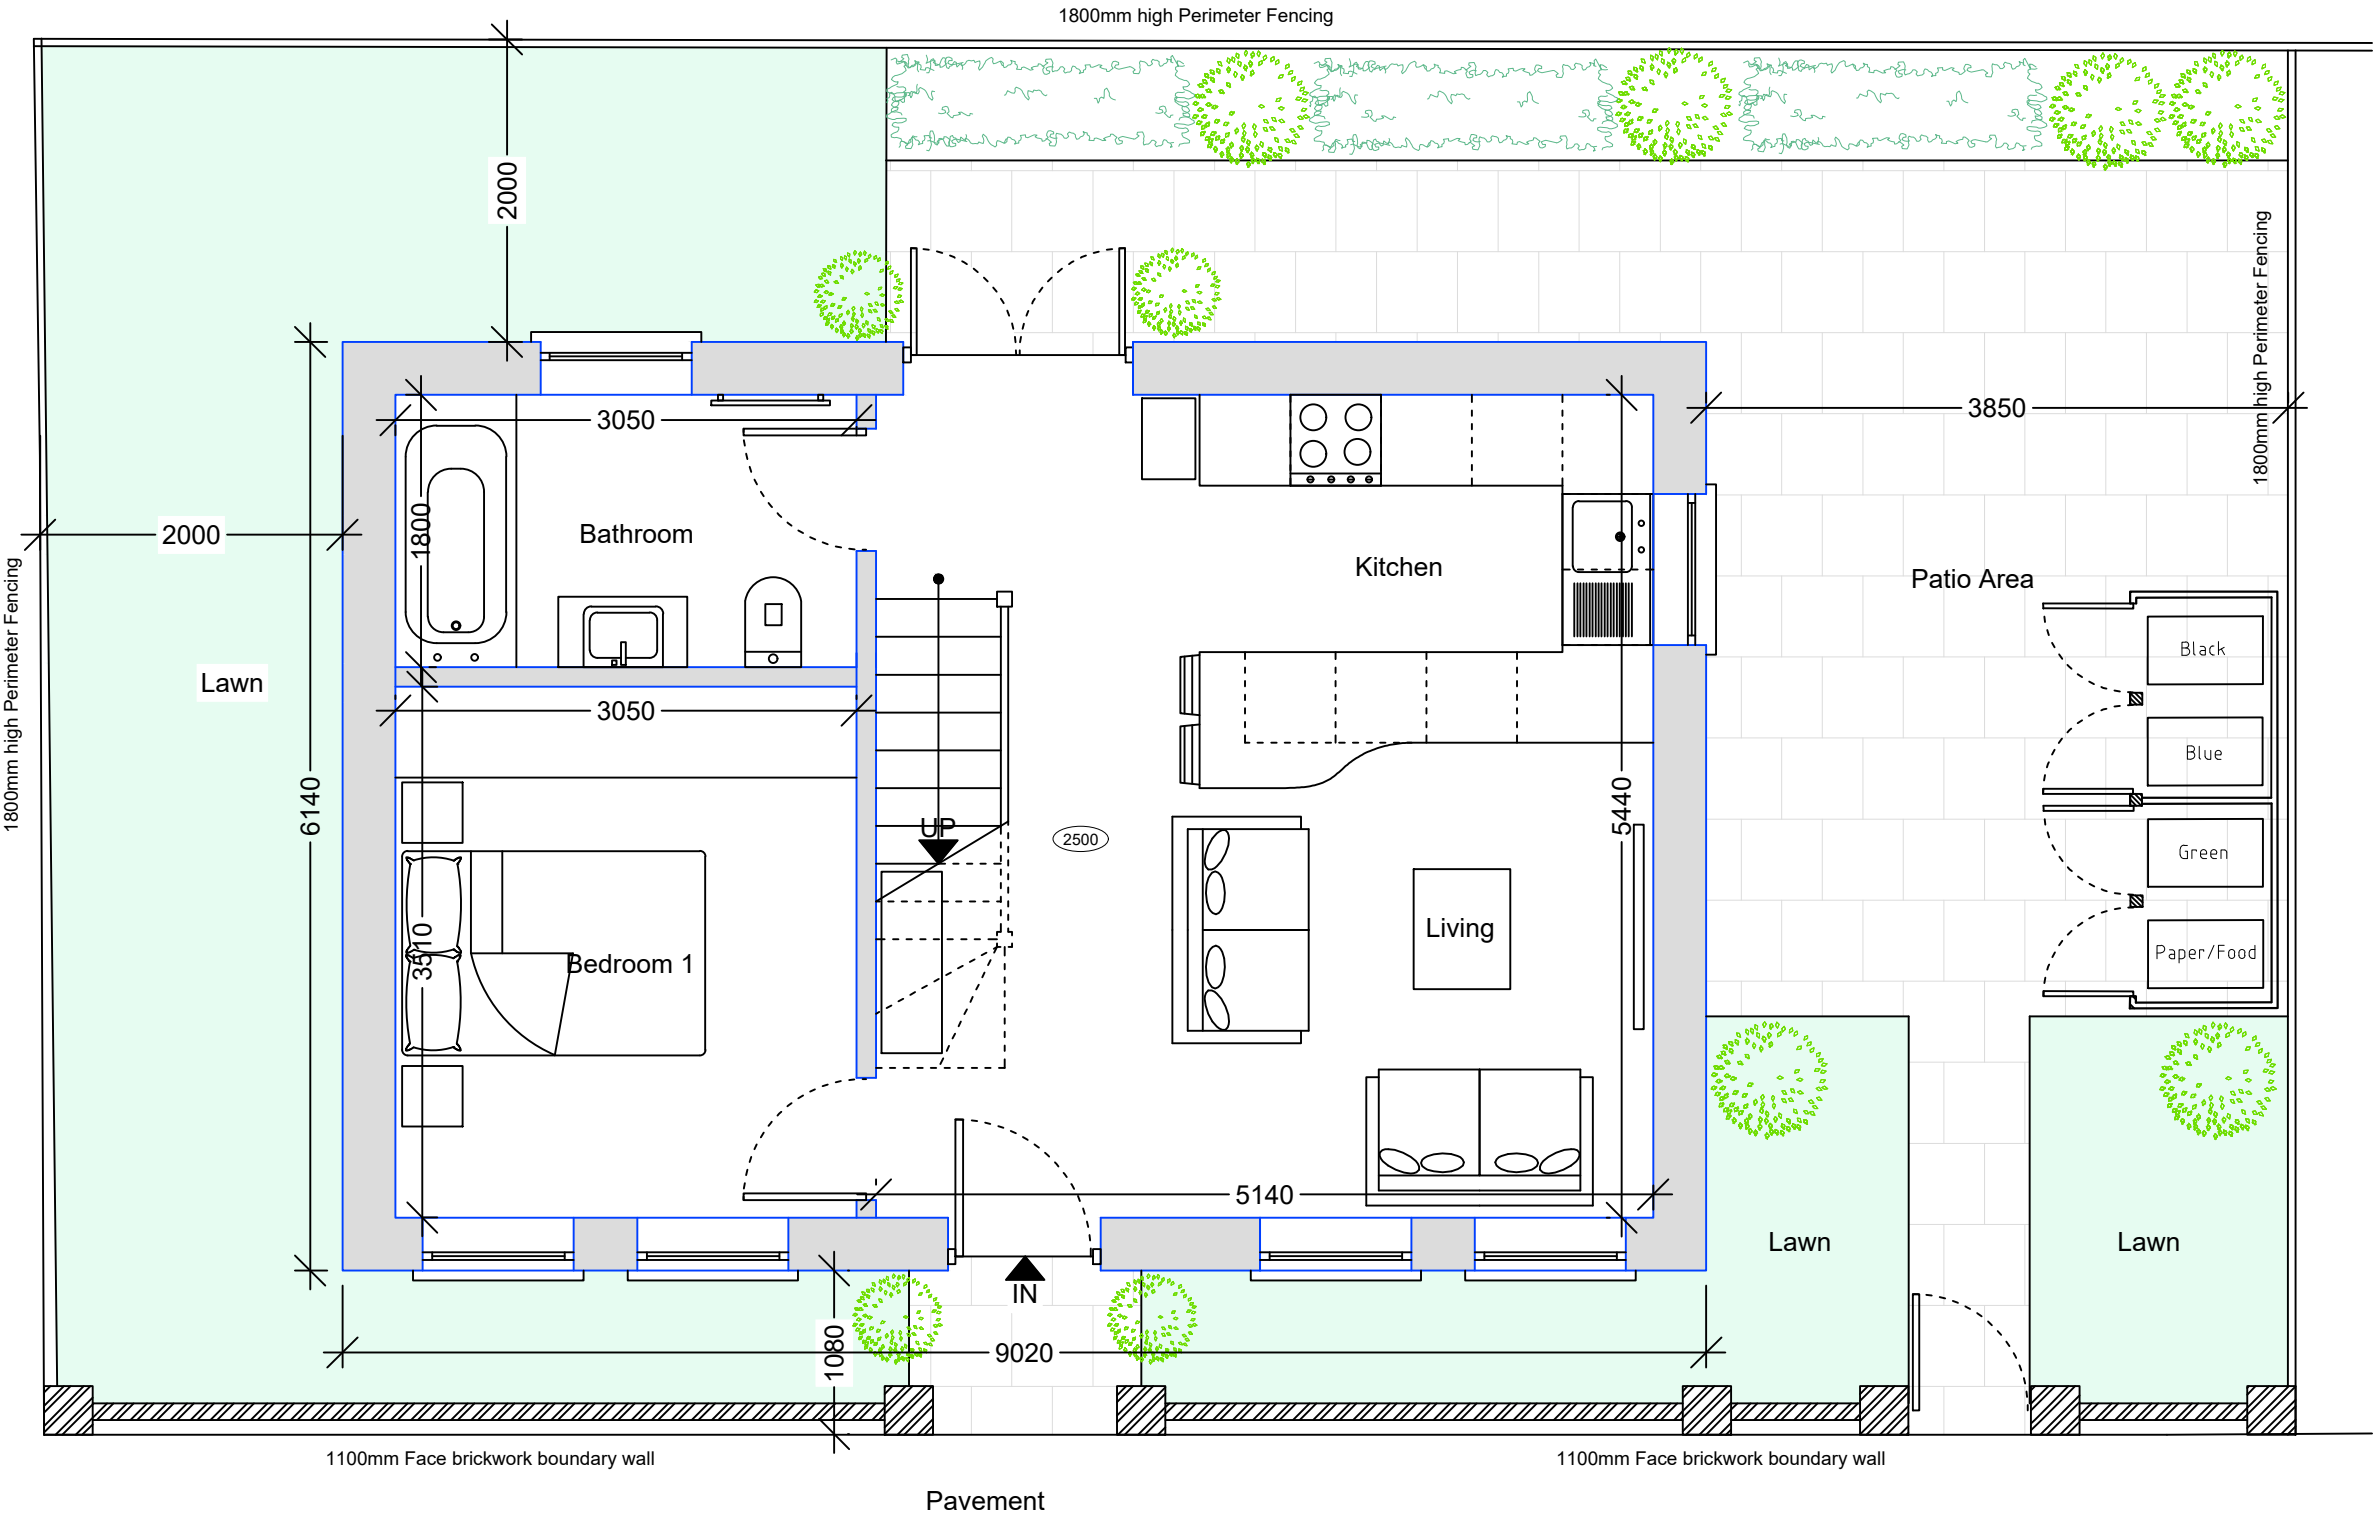


 

- NOTES GENERAL:**
- Work to figured dimensions and relative position only, confirm to designer
 - This drawing is to be read in conjunction with all relevant drawings, detailed specifications where applicable and all associated drawings in this series (if any)
 - Any discrepancy on this drawing is to be reported immediately to Oakman Architecture Ltd for clarification
 - The contractor is responsible for all temporary works and for the stability of the works in progress

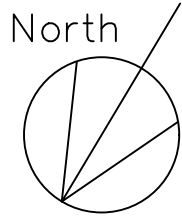

	27.10.23	BJS			
Revision	Date	Drawn	Designer	Checked	Approved

Revision History

OAKMAN
ARCHITECTURE.

Address: 7 Denham Way, Denham, UB9 5AX
Mob : 07787197752
E mail : benjamin@oakmanltd.com

Project Address:

18 Mead Road
Uxbridge
UB8 1AU

Client:

M Barnes

PROPOSED

Drawing Number: 2381-PL-101
Scales: 1:50 @ A3
Rev. No. —

Ground Floor Plan
1:50