
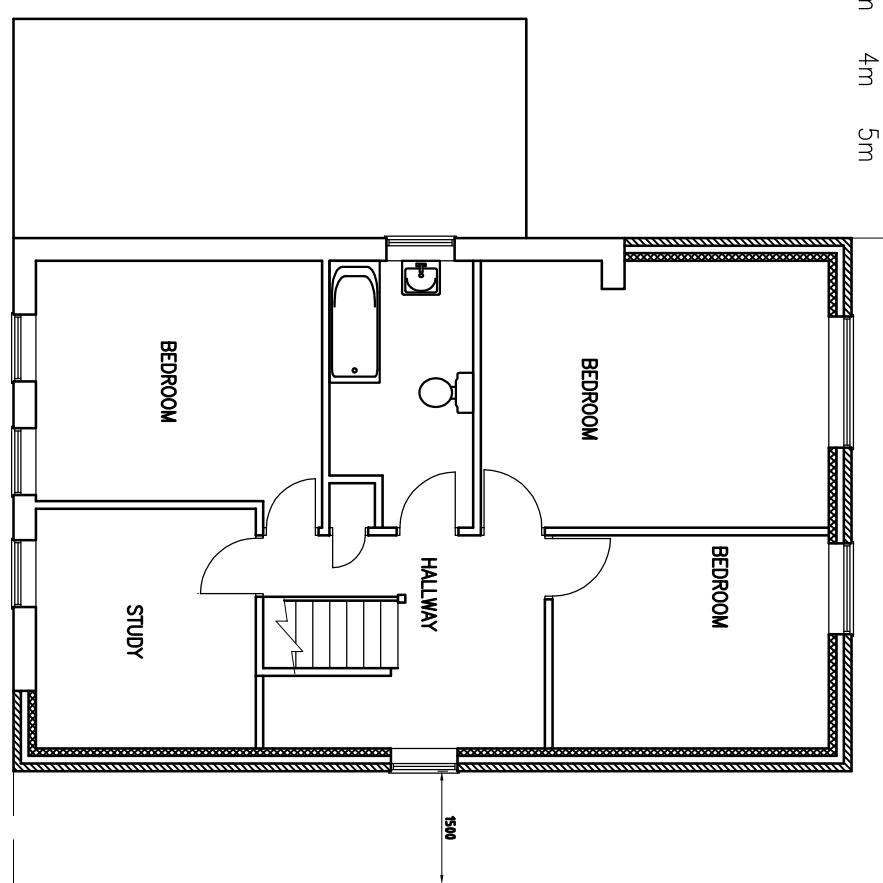


THIS DRAWING IS THE PROPERTY OF DESIGN TWO SEVEN  
- COPYING / REDISTRIBUTION BY CONSENT ONLY  
NOTES

0  
1m  
2m  
3m  
4m  
5m  
Metric Scale 1:100

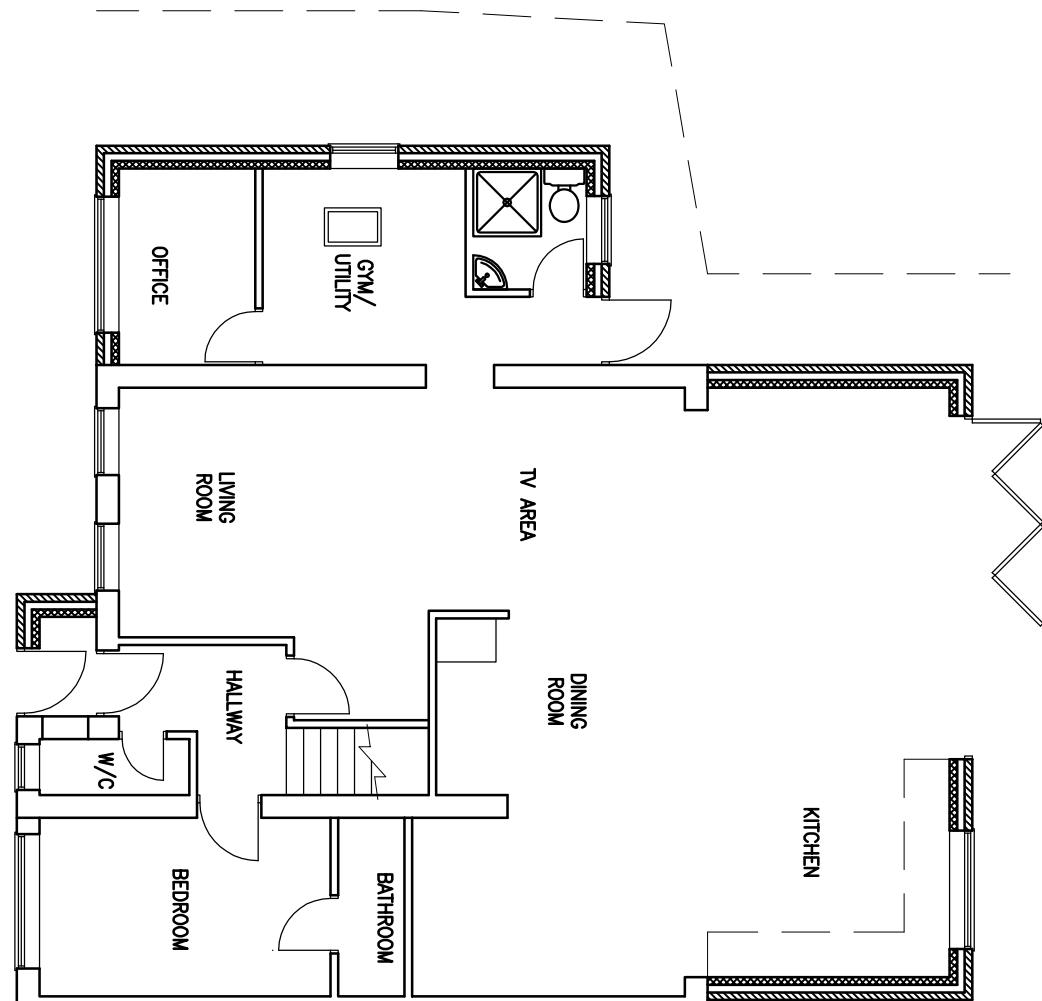

PROPOSED FLOOR PLANS

PROPOSED GROUND FLOOR PLAN

PROPOSED FIRST FLOOR PLAN

PROJECT	1 GREYSTOKE DRIVE
ADDRESS	RUISLIP
POSTCODE	HA4 7YL
REV	Amendment
DATE	

DESIGN TWO  
SEVEN

7 FOX ROAD, LANGLEY, SLOUGH  
SL3 2SG  
TEL. 01622 36683

designtwoseven@outlook.com

DRAWN  
AS  
SCALE @ A3  
1:100

DATE  
NOV 22

DRAWING NO.  
AS01622-03

REV.  
B C D E  
F G H J