
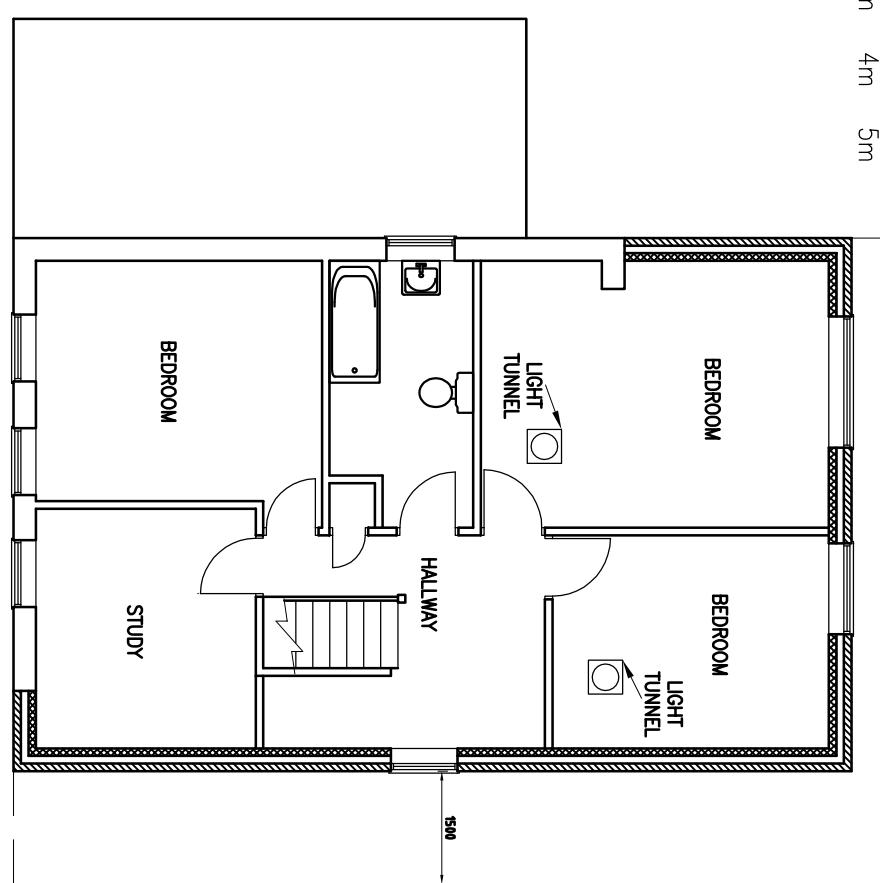


THIS DRAWING IS THE PROPERTY OF DESIGN TWO SEVEN  
- COPYING / REDISTRIBUTION BY CONSENT ONLY  
NOTES

0  
1m  
2m  
3m  
4m  
5m  
Metric Scale 1:100

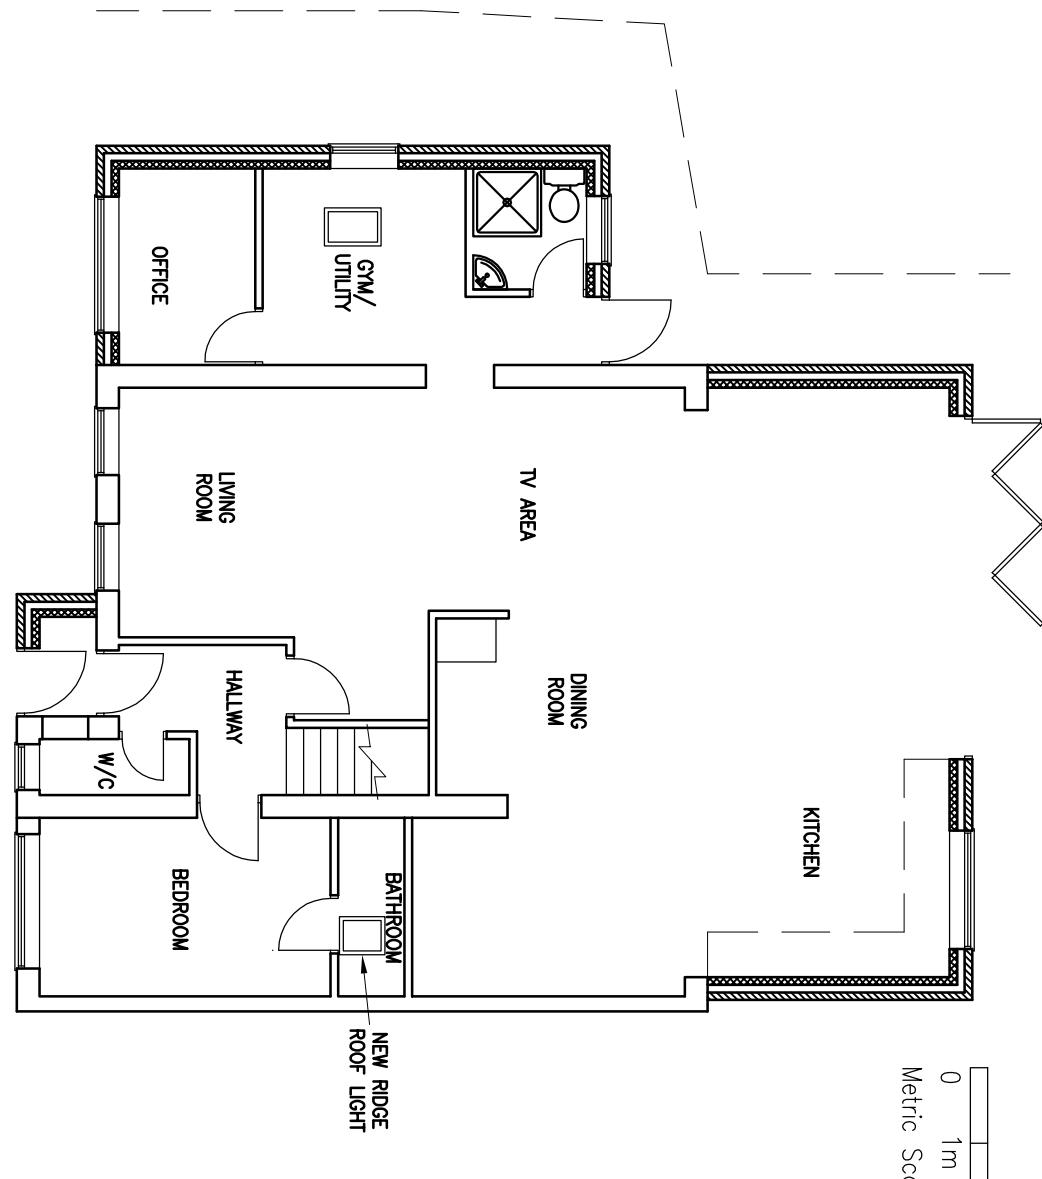

PROJECT  
1 GREYSTOKE DRIVE  
RUISLIP  
HA4 7YL

REV Date Amendment

1 GREYSTOKE DRIVE  
RUISLIP  
HA4 7YL

PROJ  
1 GREYSTOKE DRIVE  
RUISLIP  
HA4 7YL

REV Date Amendment

1 GREYSTOKE DRIVE  
RUISLIP  
HA4 7YL

PROPOSED FLOOR PLANS

DESIGN TWO  
SEVEN

7 FOX ROAD, LANGLEY, SLOUGH  
SL3 2G  
TEL. 0794 3668

designtwoseven@outlook.com

DRAWN	AS	SCALE @ A3
DATE	NOV 22	1:100
DRAWING NO.		REV.
AS01622-03	K	