



EXISTING GROUND FLOOR PLAN

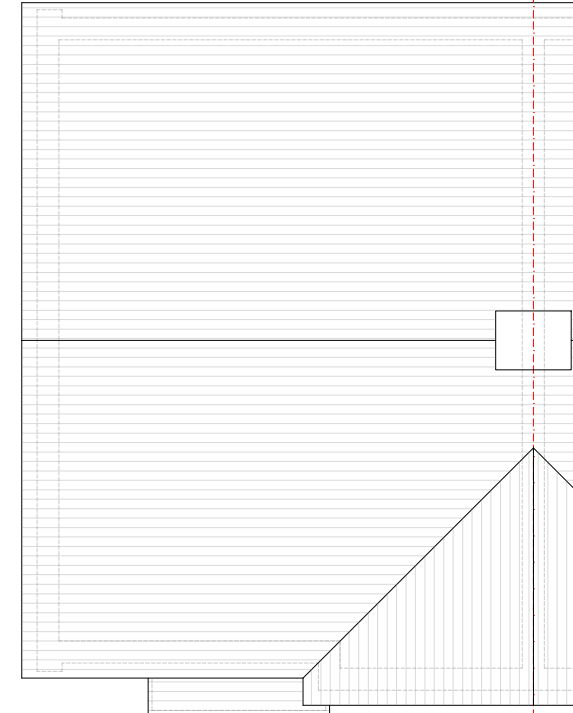

EXISTING ROOF PLAN

Scale 1:100

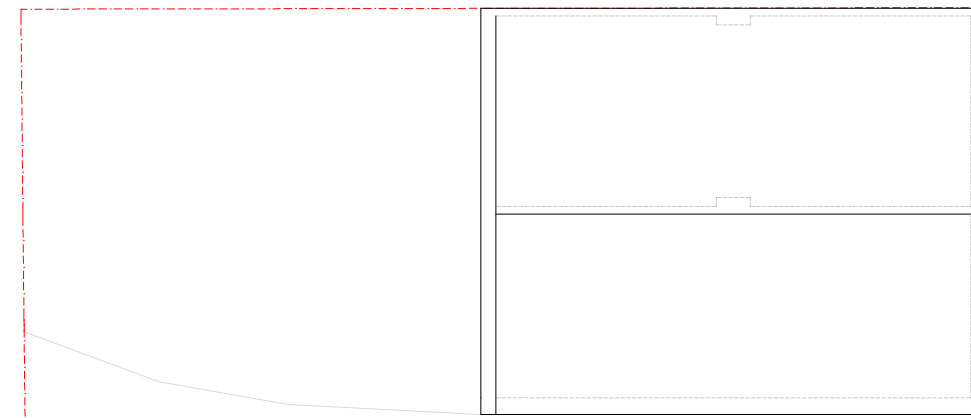

**Key**

Rev	Date	Description

© Arcadia-Designs - This document and its design content is the copyright of ARCADIA-DESIGNS GROUP Ltd (Arcadia-Designs) and should NOT be copied or reproduced without written consent of the practice.  
 This drawing should be read in conjunction with all other information including project specification. Use written dimensions only and DO NOT scale. Site dimensions to be checked on site prior to ordering materials.



T: 07562740771 E: admin@arcadia-designs.co.uk  
 W: www.arcadia-designs.co.uk

**Project**  
 Single Storey Side Extension  
 Adjustments to existing garage

**Client**  
 Abdur Rehman

**Address**  
 6  
 Bellamy Close,  
 Uxbridge, UB10 8SJ

**Drawing Title**  
 Existing Floor And  
 Roof Plan

Date	Scale	Drawn
5th April 2026	1:100 @ A3	SH

Drawing Number	Revision
ABCU PL-200	/

**PLANNING**