

EXISTING

not scale from this drawing. All dimensions and levels must be checked and verified on site by contractor, specialist, manufacturer prior to commencement of work and discrepancies must be reported to the architect in writing before proceeding.

Design materials, specification are copyright protected and must not be copied or transmitted without our prior written permission. Copyright infringements shall be legally enforced and pursued.


ent is responsible for all aspects relating to the Party Wall etc. Act 196.

Contractor is responsible for all aspects relating to CDM Regulations.


works should not commence before a Building Control' approval is received. The contractor bears full responsibility for any variations due to commencement of works prior to approval. This drawing is intended to illustrate the proposal only and cannot be used for construction purposes without further information.

GRAPHIC SCALE 50 @ A1


0.5 1 1.5 2.0 2.5
METRES

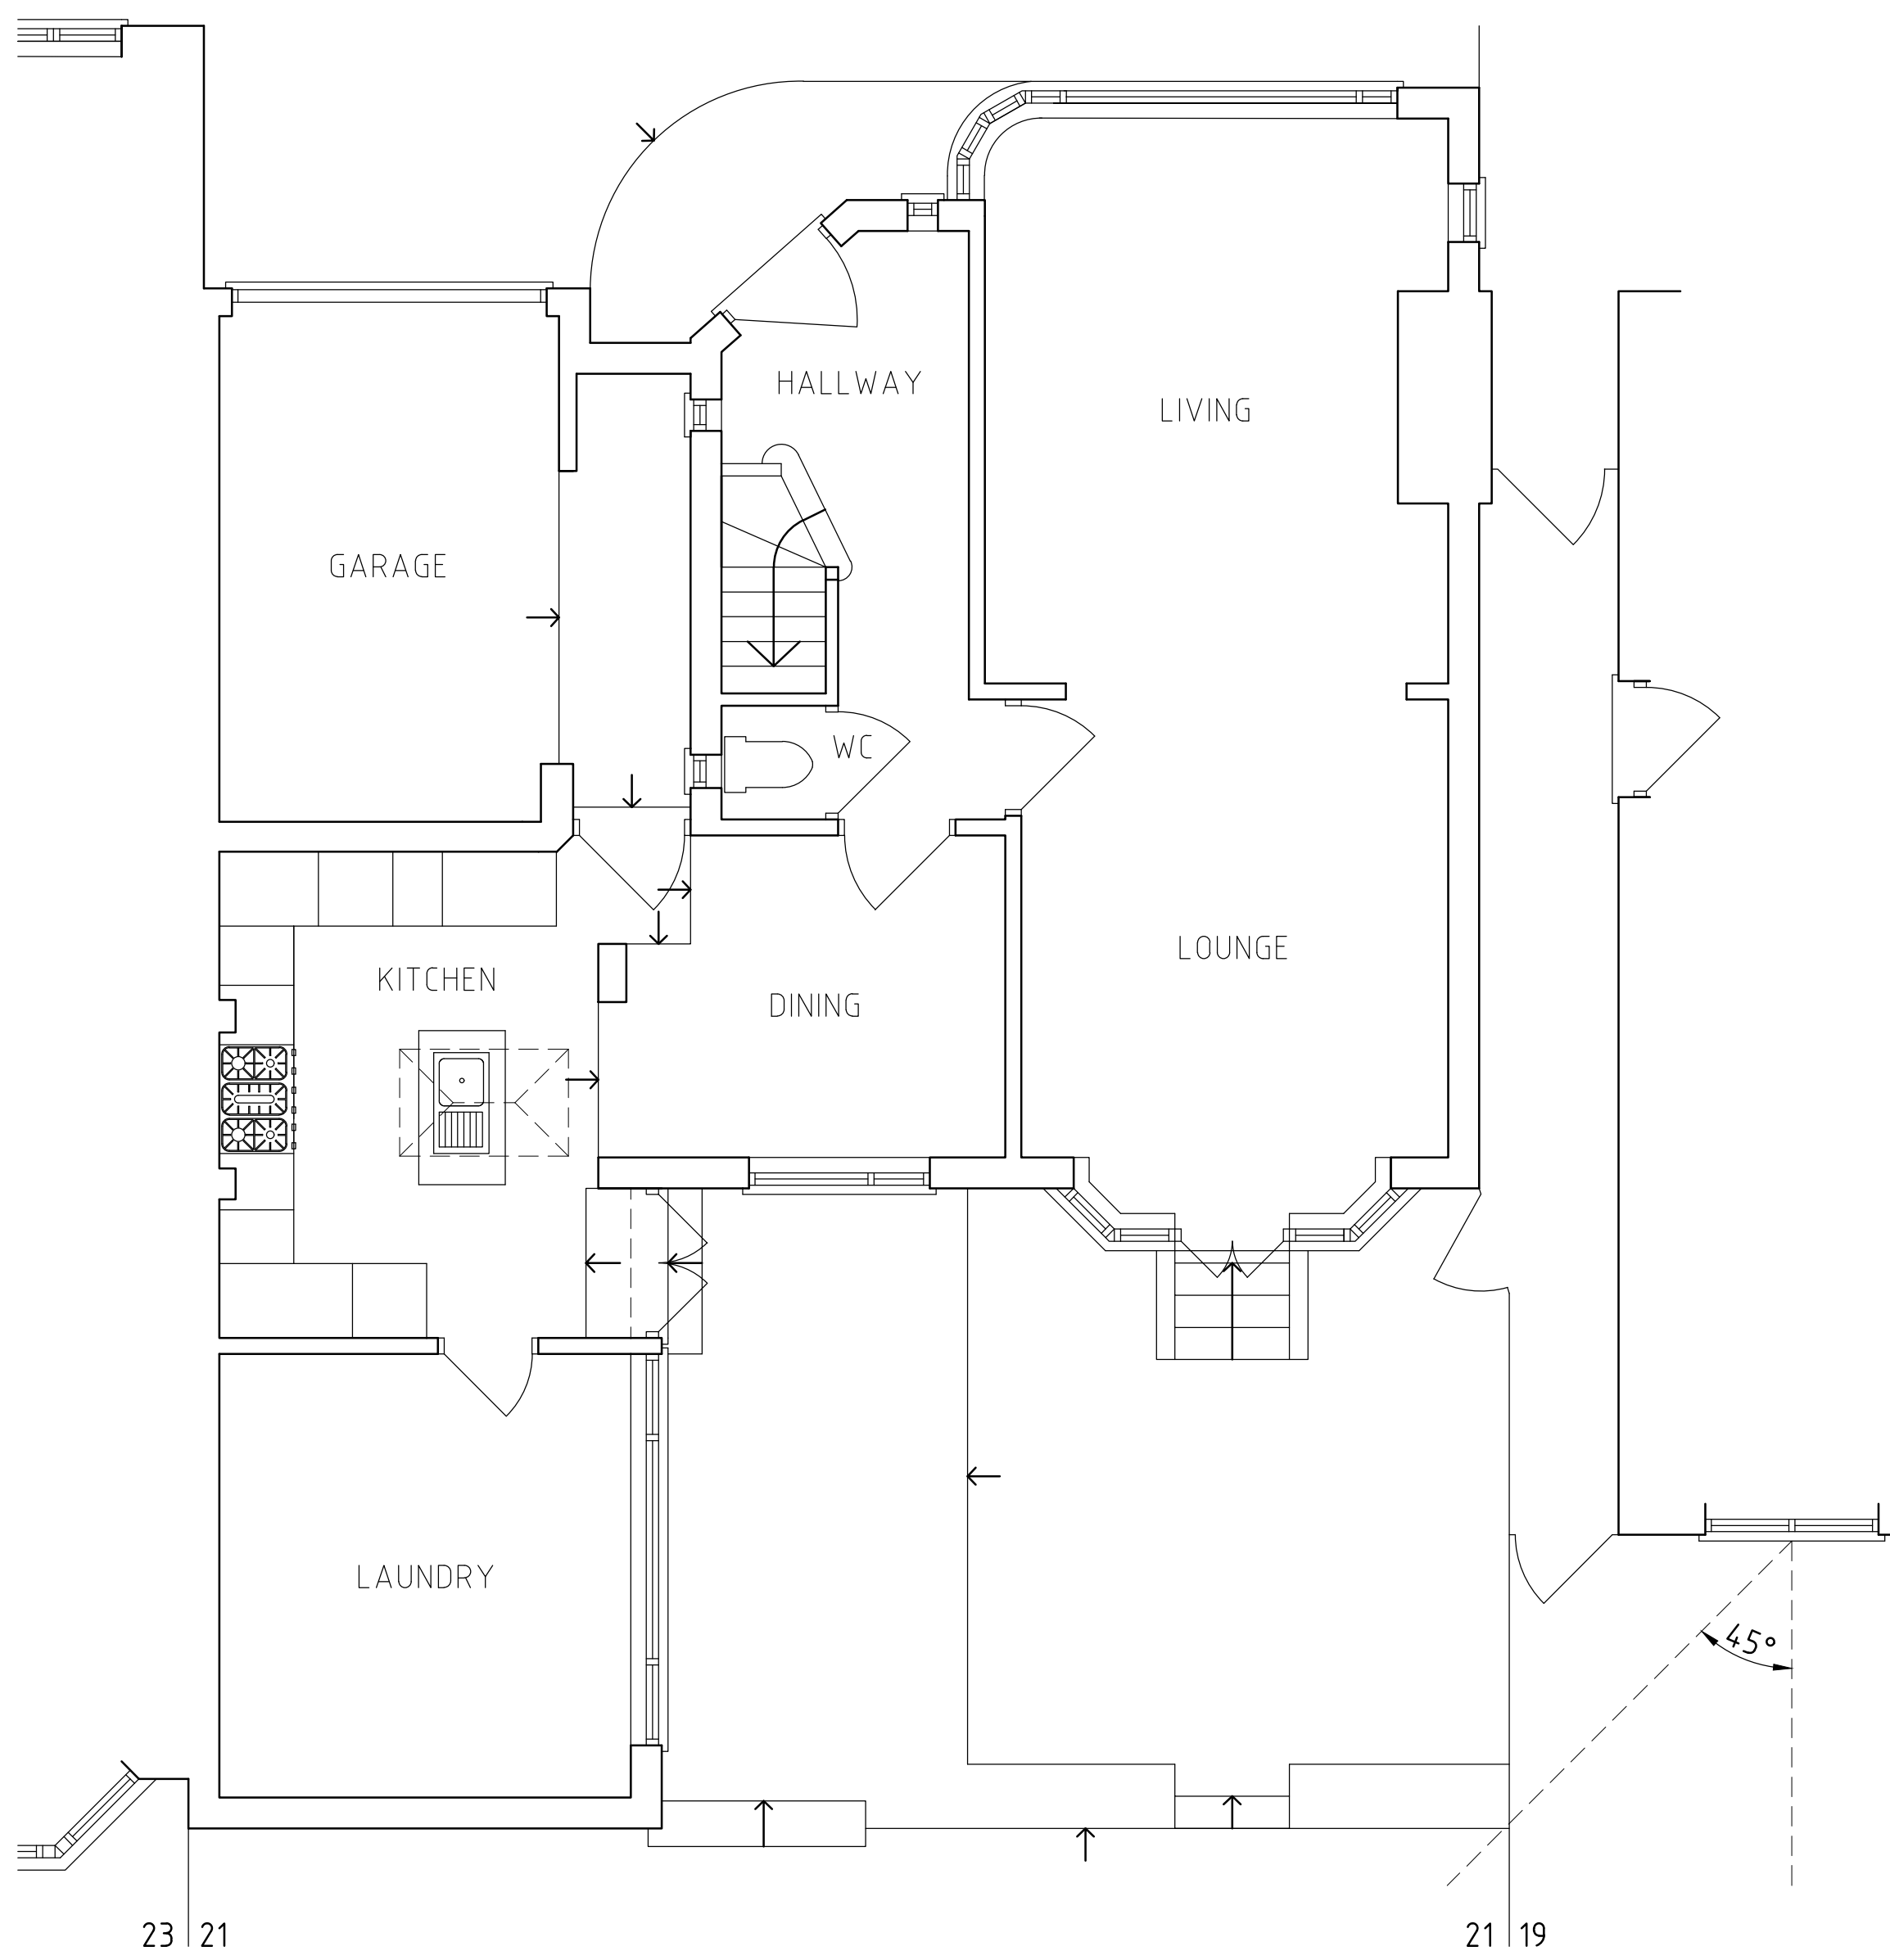

GROUND FLOOR

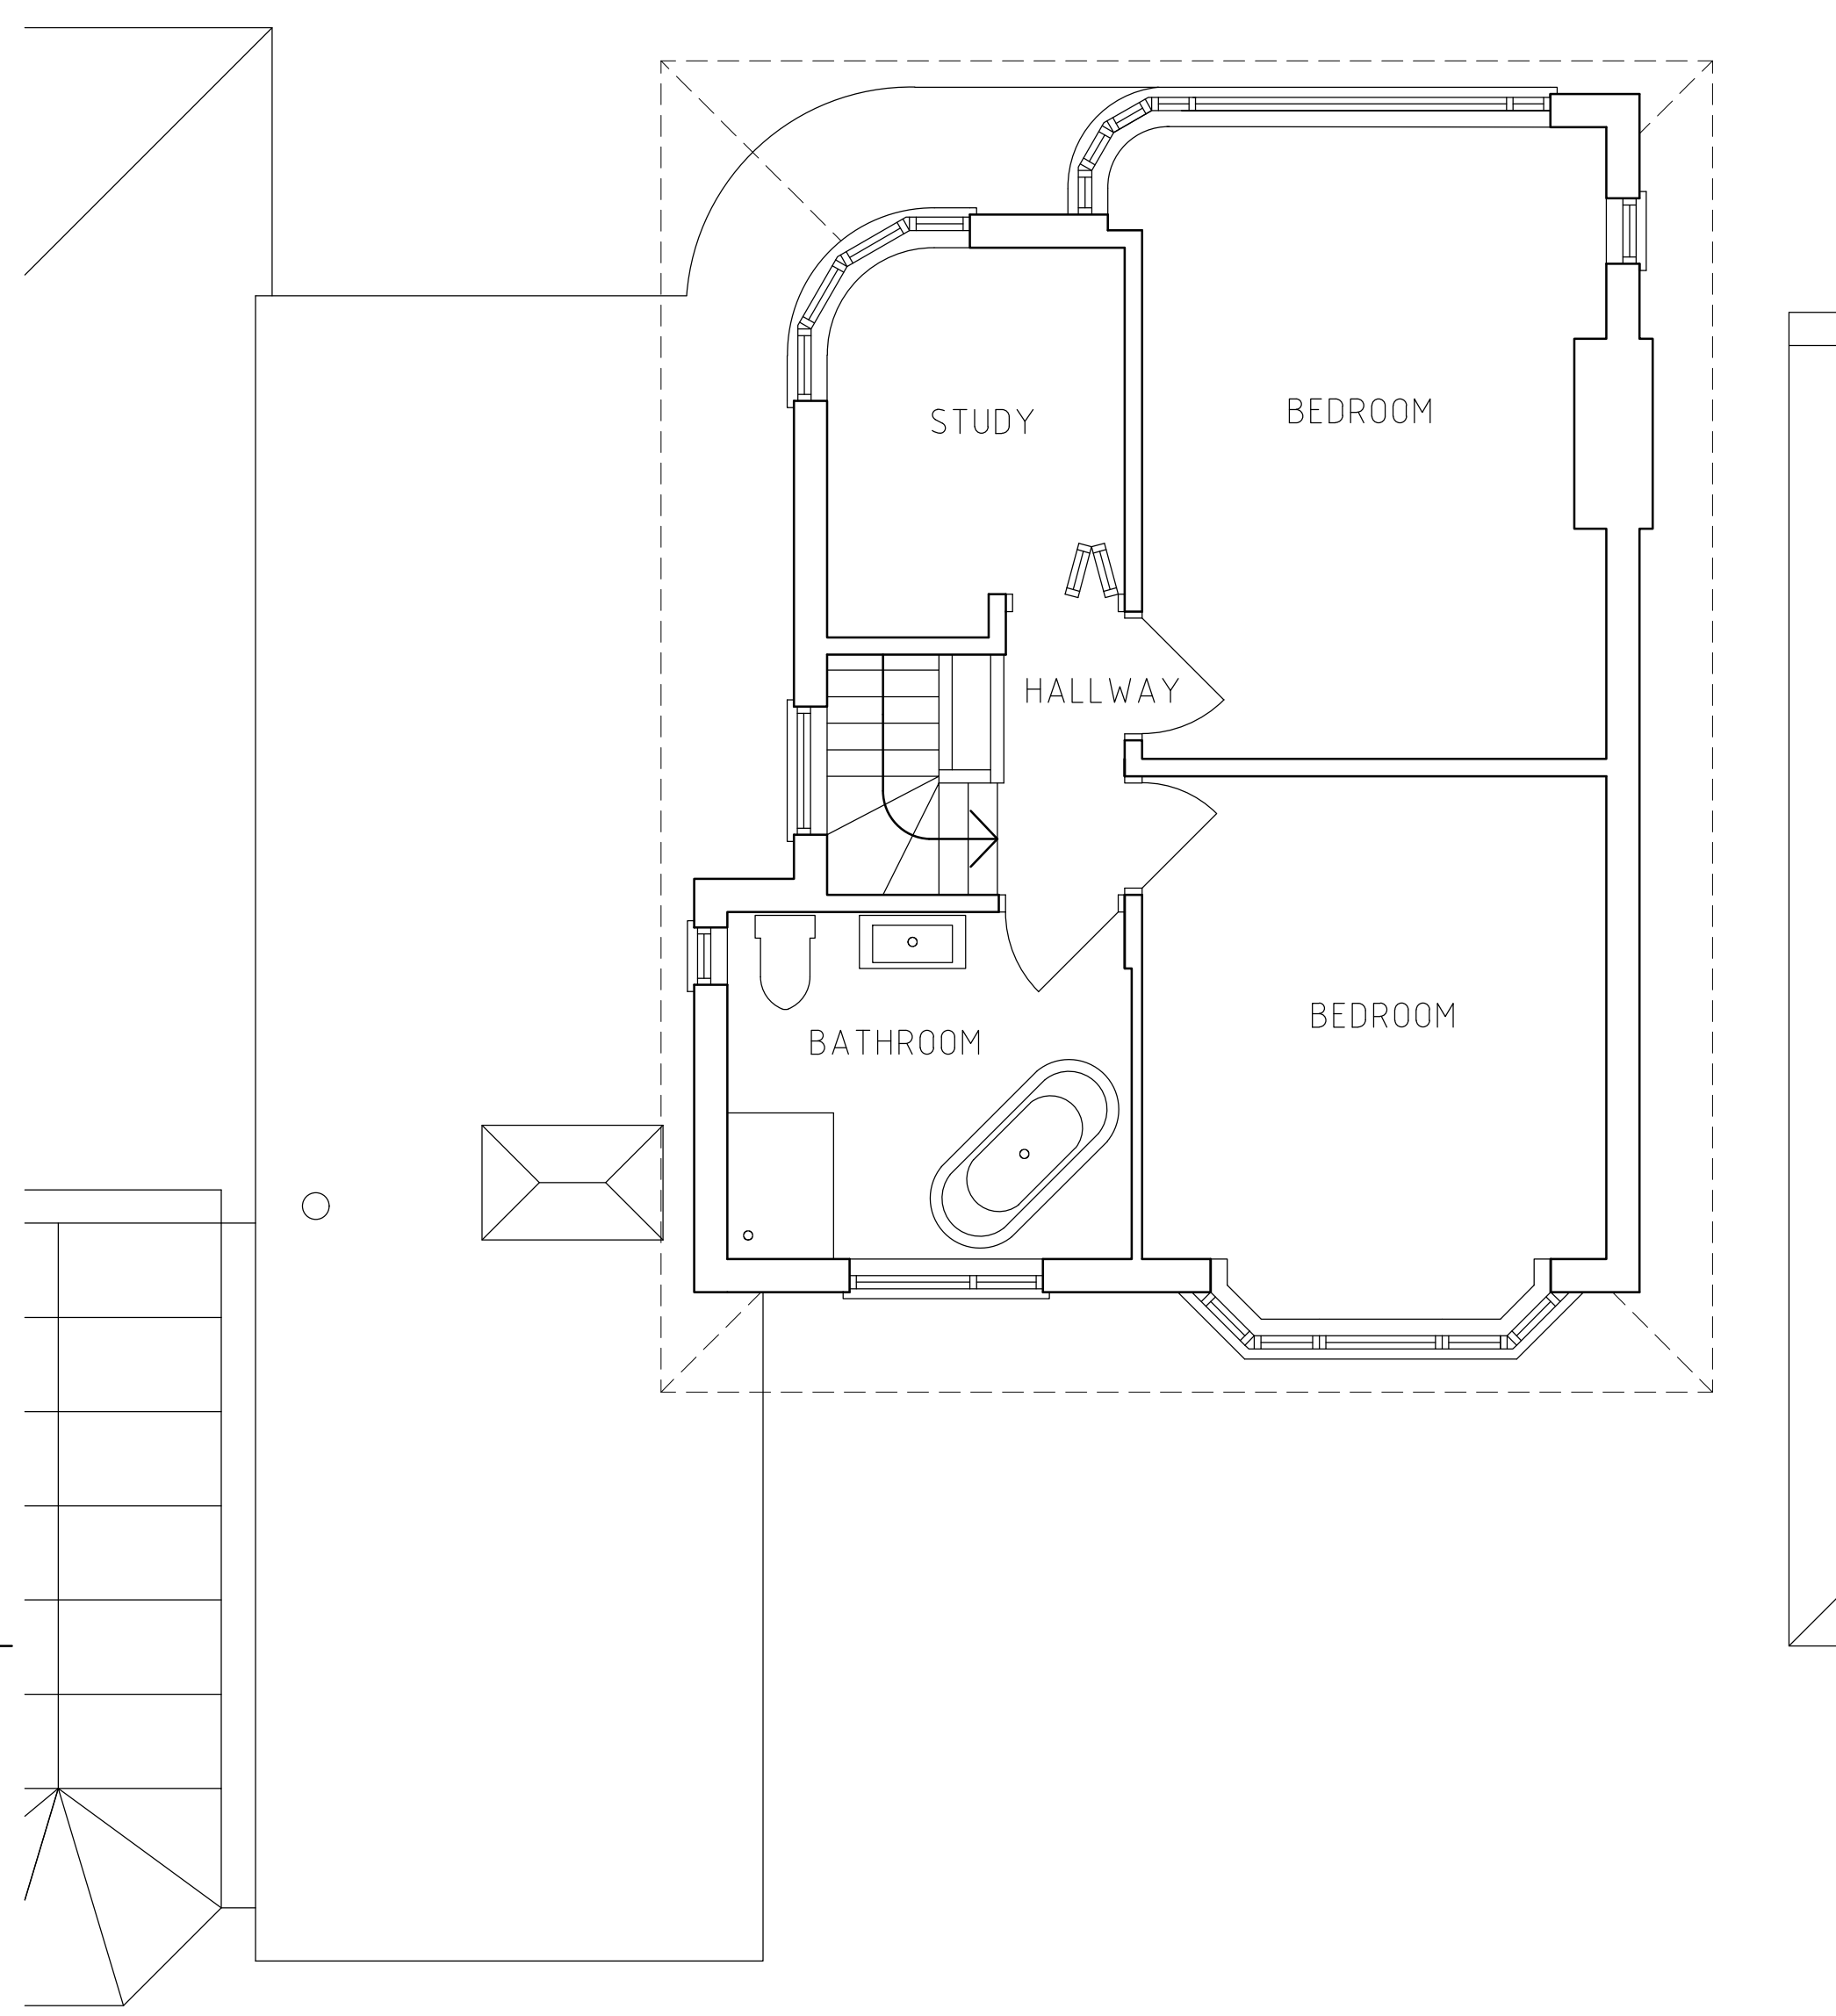

FLOOR FLOOR

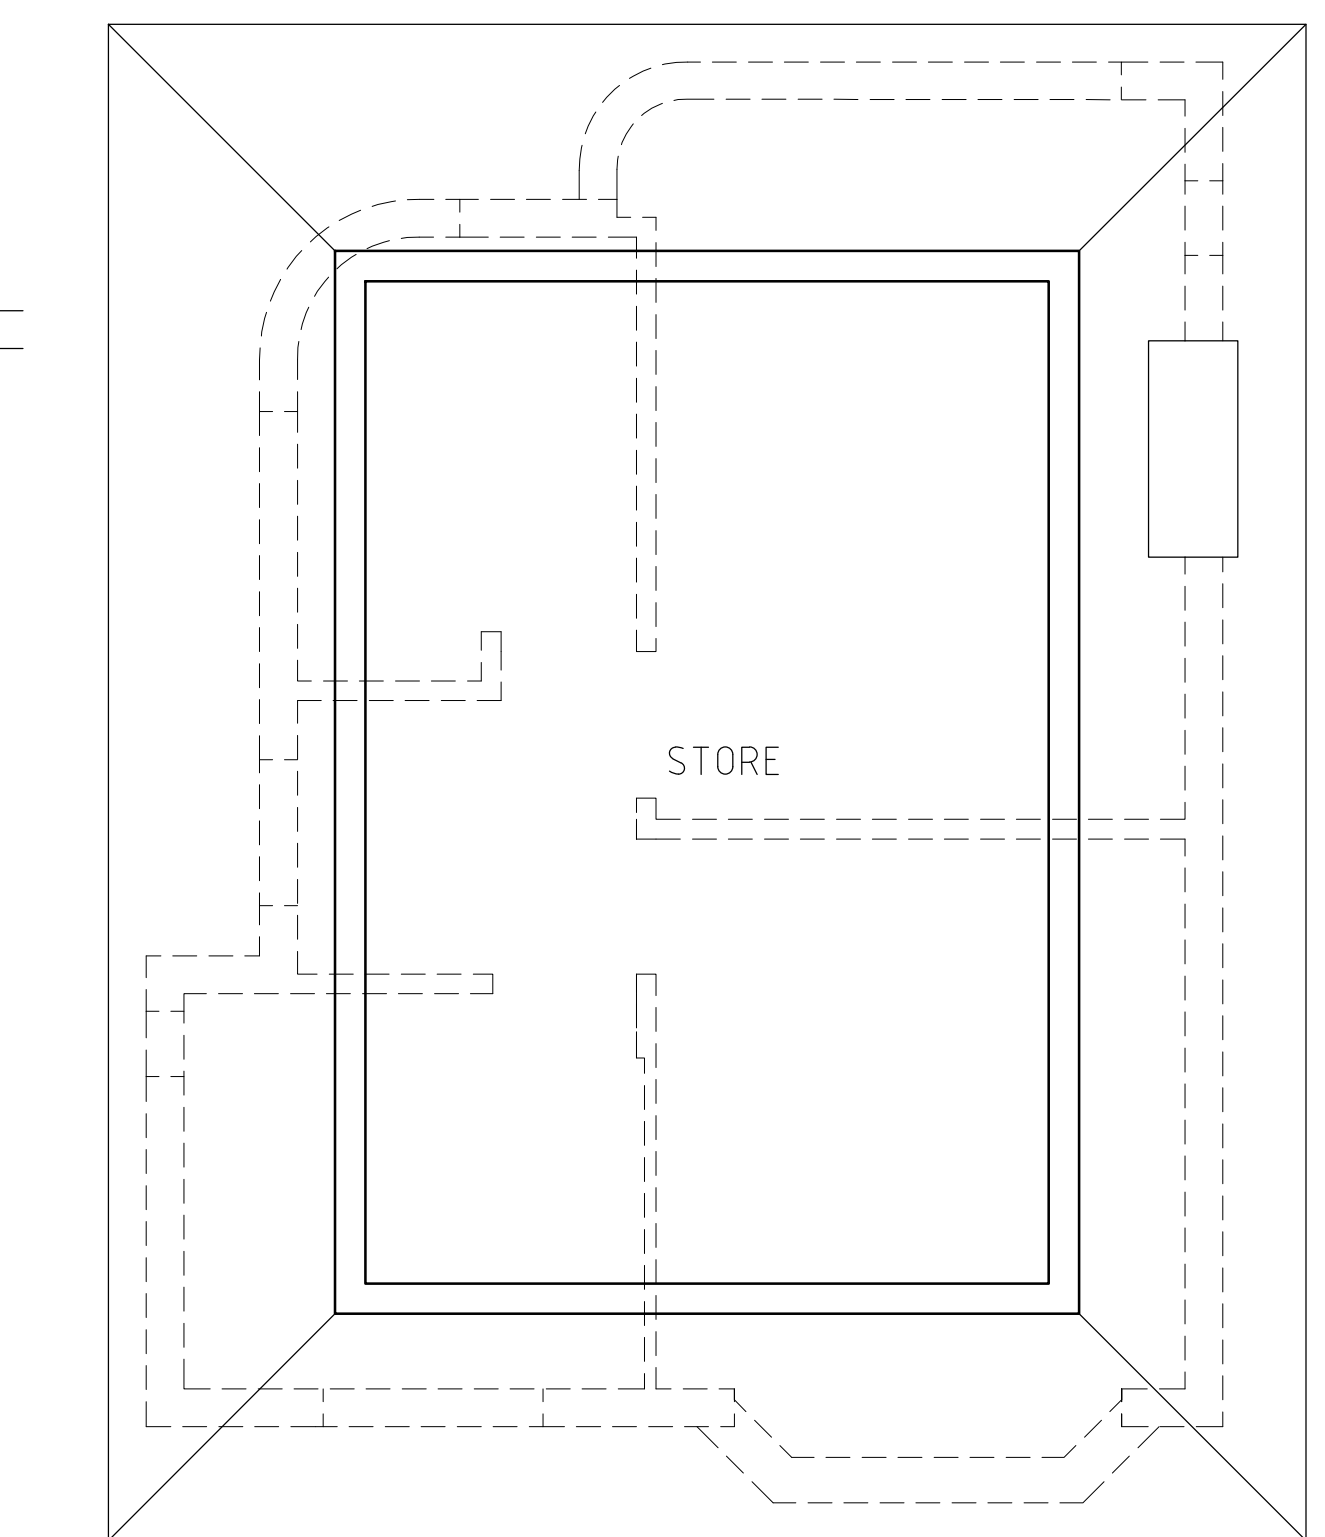

LOFT FLOOR

PRELIMINARY ISSUE	JUN '24
REVISION	DATE

Architecture & Design
PRACTICE

020 8061 9976
info@ad-p.co.uk

Architecture & Design
PRACTICE


PROJECT
21 PAMELA GARDENS
PINNER
HA5 2QU

DRAWING TITLE
EXISTING PLANS
AND ELEVATIONS

SCALE DATE
50@A1 JUN '24
DRAWING No
21PG-301-01A



REAR ELEVATION

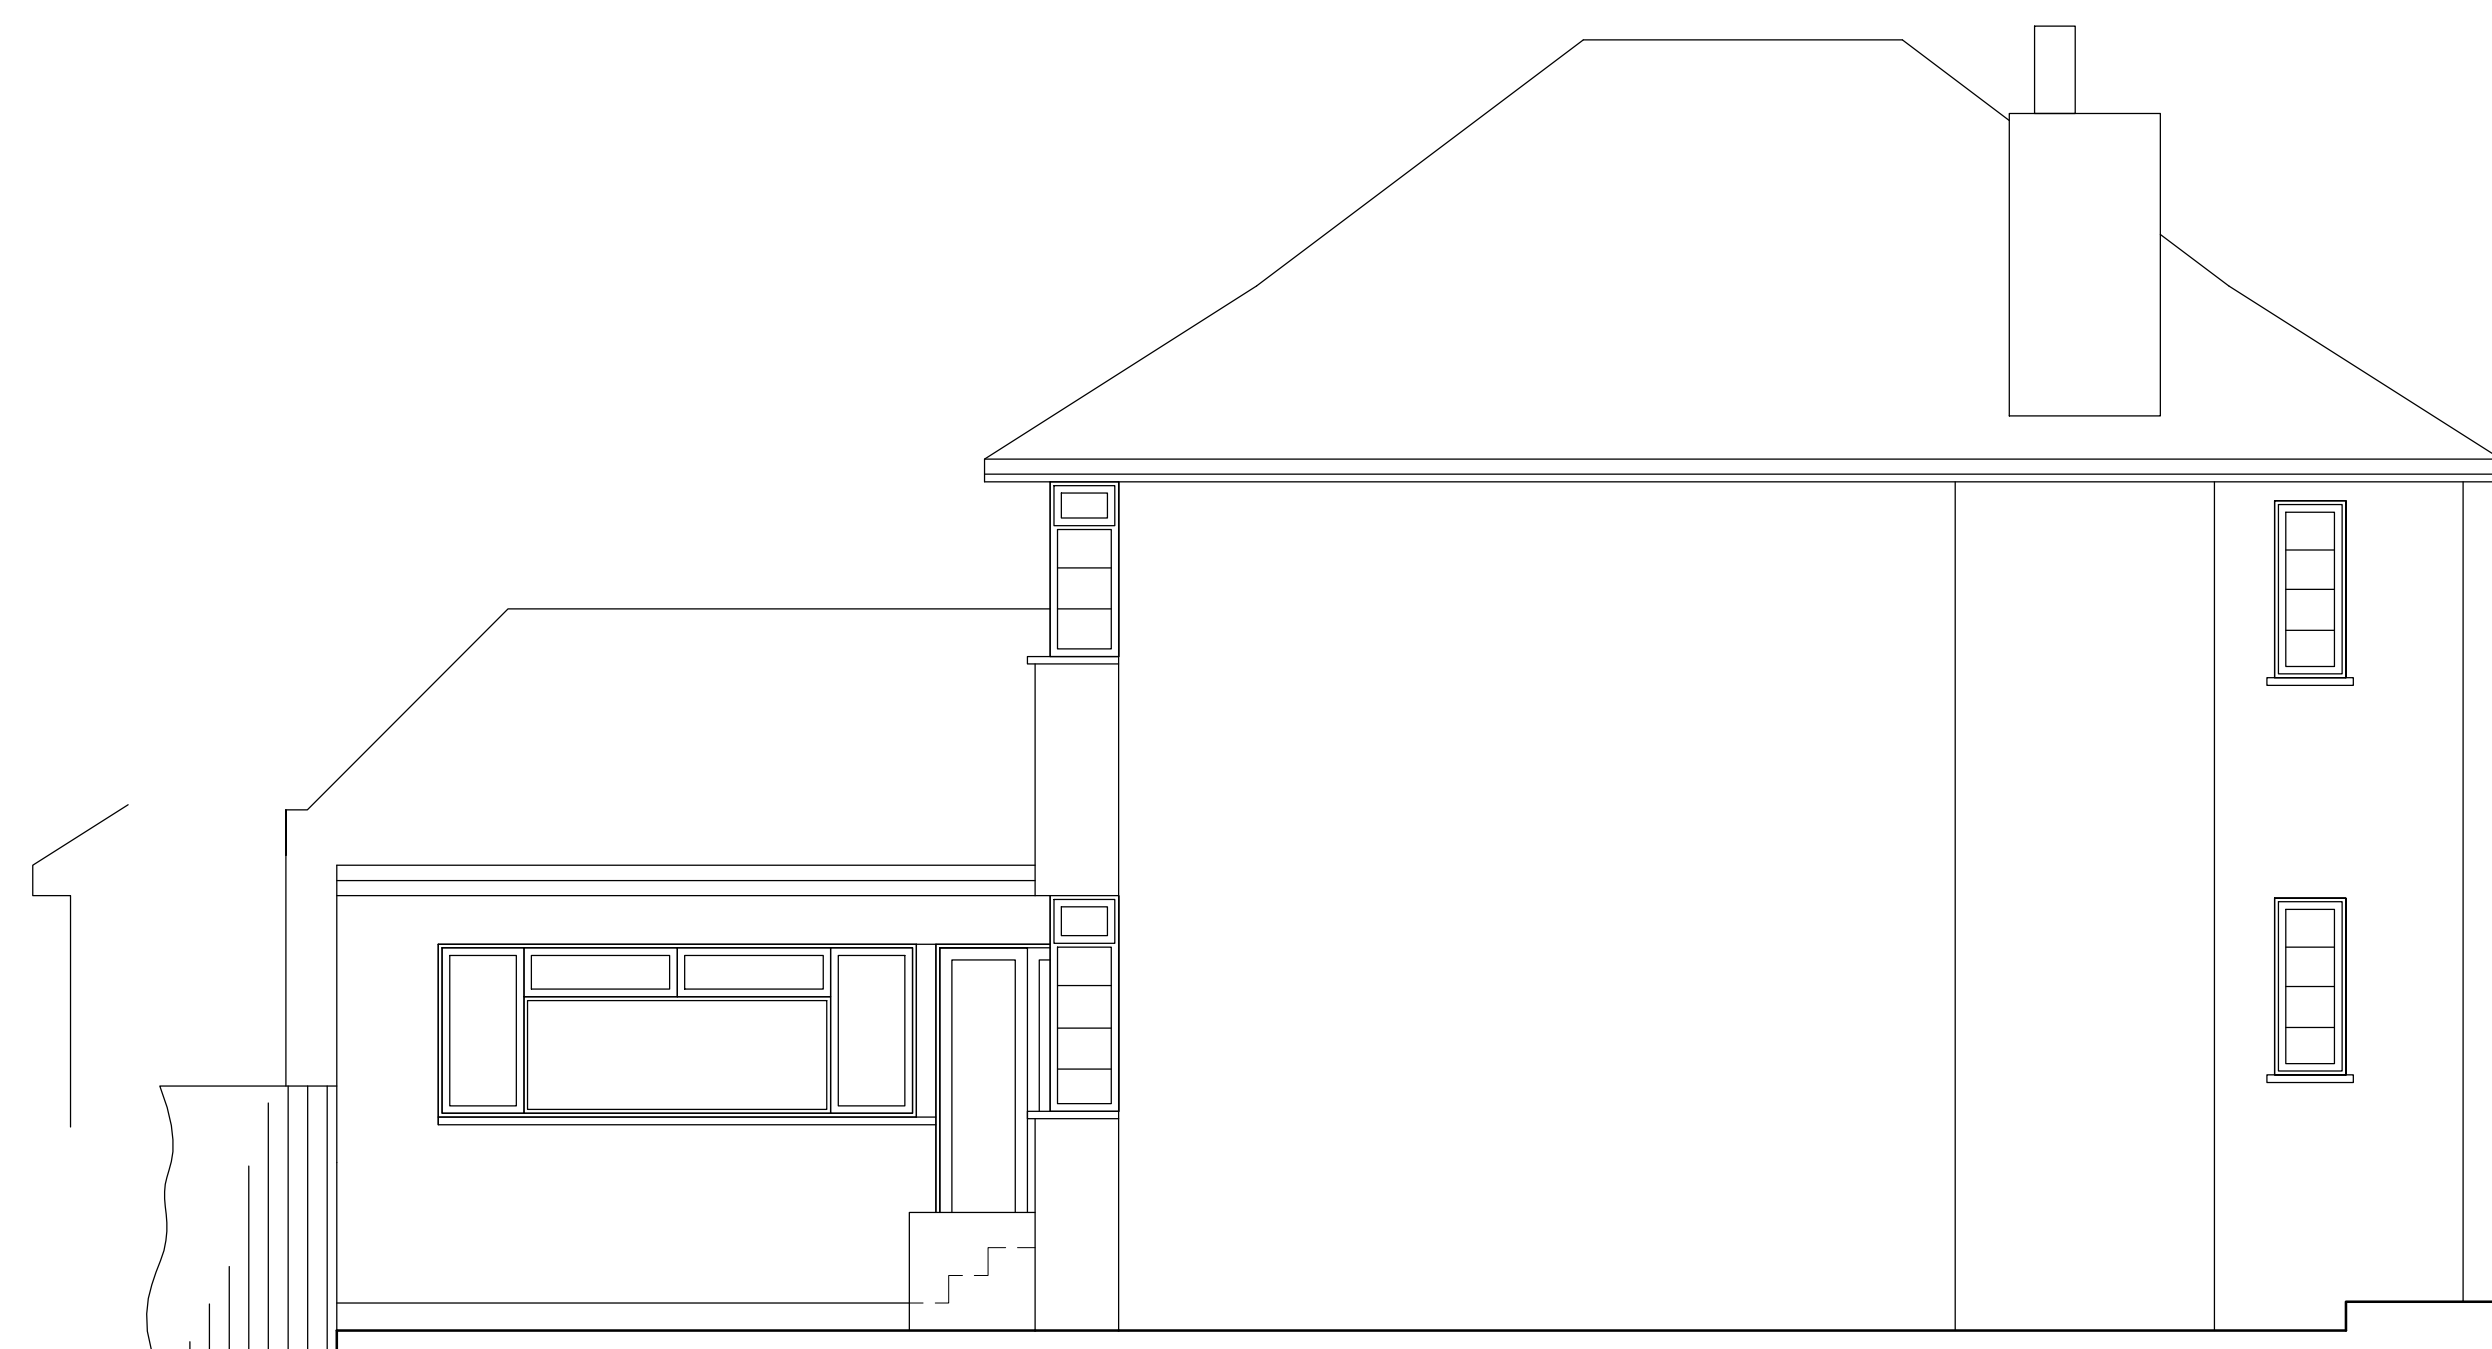

SIDE ELEVATION



FRONT ELEVATION