

PROPOSED

NOTE
Do not scale from this drawing. All dimensions and levels must be checked and verified on site by contractor or specialist, manufacturer prior to commencement of work and any discrepancies must be reported to the Engineer in writing before proceeding.

The design materials, specification are copyright protected and must not be copied or transmitted without our prior written permission. Copyright infringements shall be legally enforced and pursued.

Client is responsible for all aspects relating to the Party Wall etc. Act 1996.

Contractor is responsible for all aspects relating to CDM Regulations.

Works should not commence before a 'Building Control' approval is received. The client bears full responsibility for alterations due to commencement of works prior to approval. This drawing is intended to illustrate the proposal only and cannot be used for construction purposes without further information.

GRAPHIC SCALE 50 @ A1

0 0.5 1 1.5 2.0 2.5

METRES

F	CLIENT CHANGES	JUN '25
E	CLIENT CHANGES	SEP '24
D	CLIENT CHANGES	SEP '24
C	PLANNING OFFICER	SEP '24
B	PLANNING	JUL '24
A	PRELIMINARY ISSUE	JUN '24
REF	REVISION	DATE

Architecture & Design
PRACTICE

T 020 8061 9976
E info@ad-p.co.uk


Architecture & Design
PRACTICE

PROJECT
21 PAMELA GARDENS
PINNER
HA5 2QU


DRAWING TITLE

PROPOSED PLANS
AND ELEVATIONS


SCALE DATE
1:50 @ A1 JUN '24
DRAWING No
21PG-301-02F

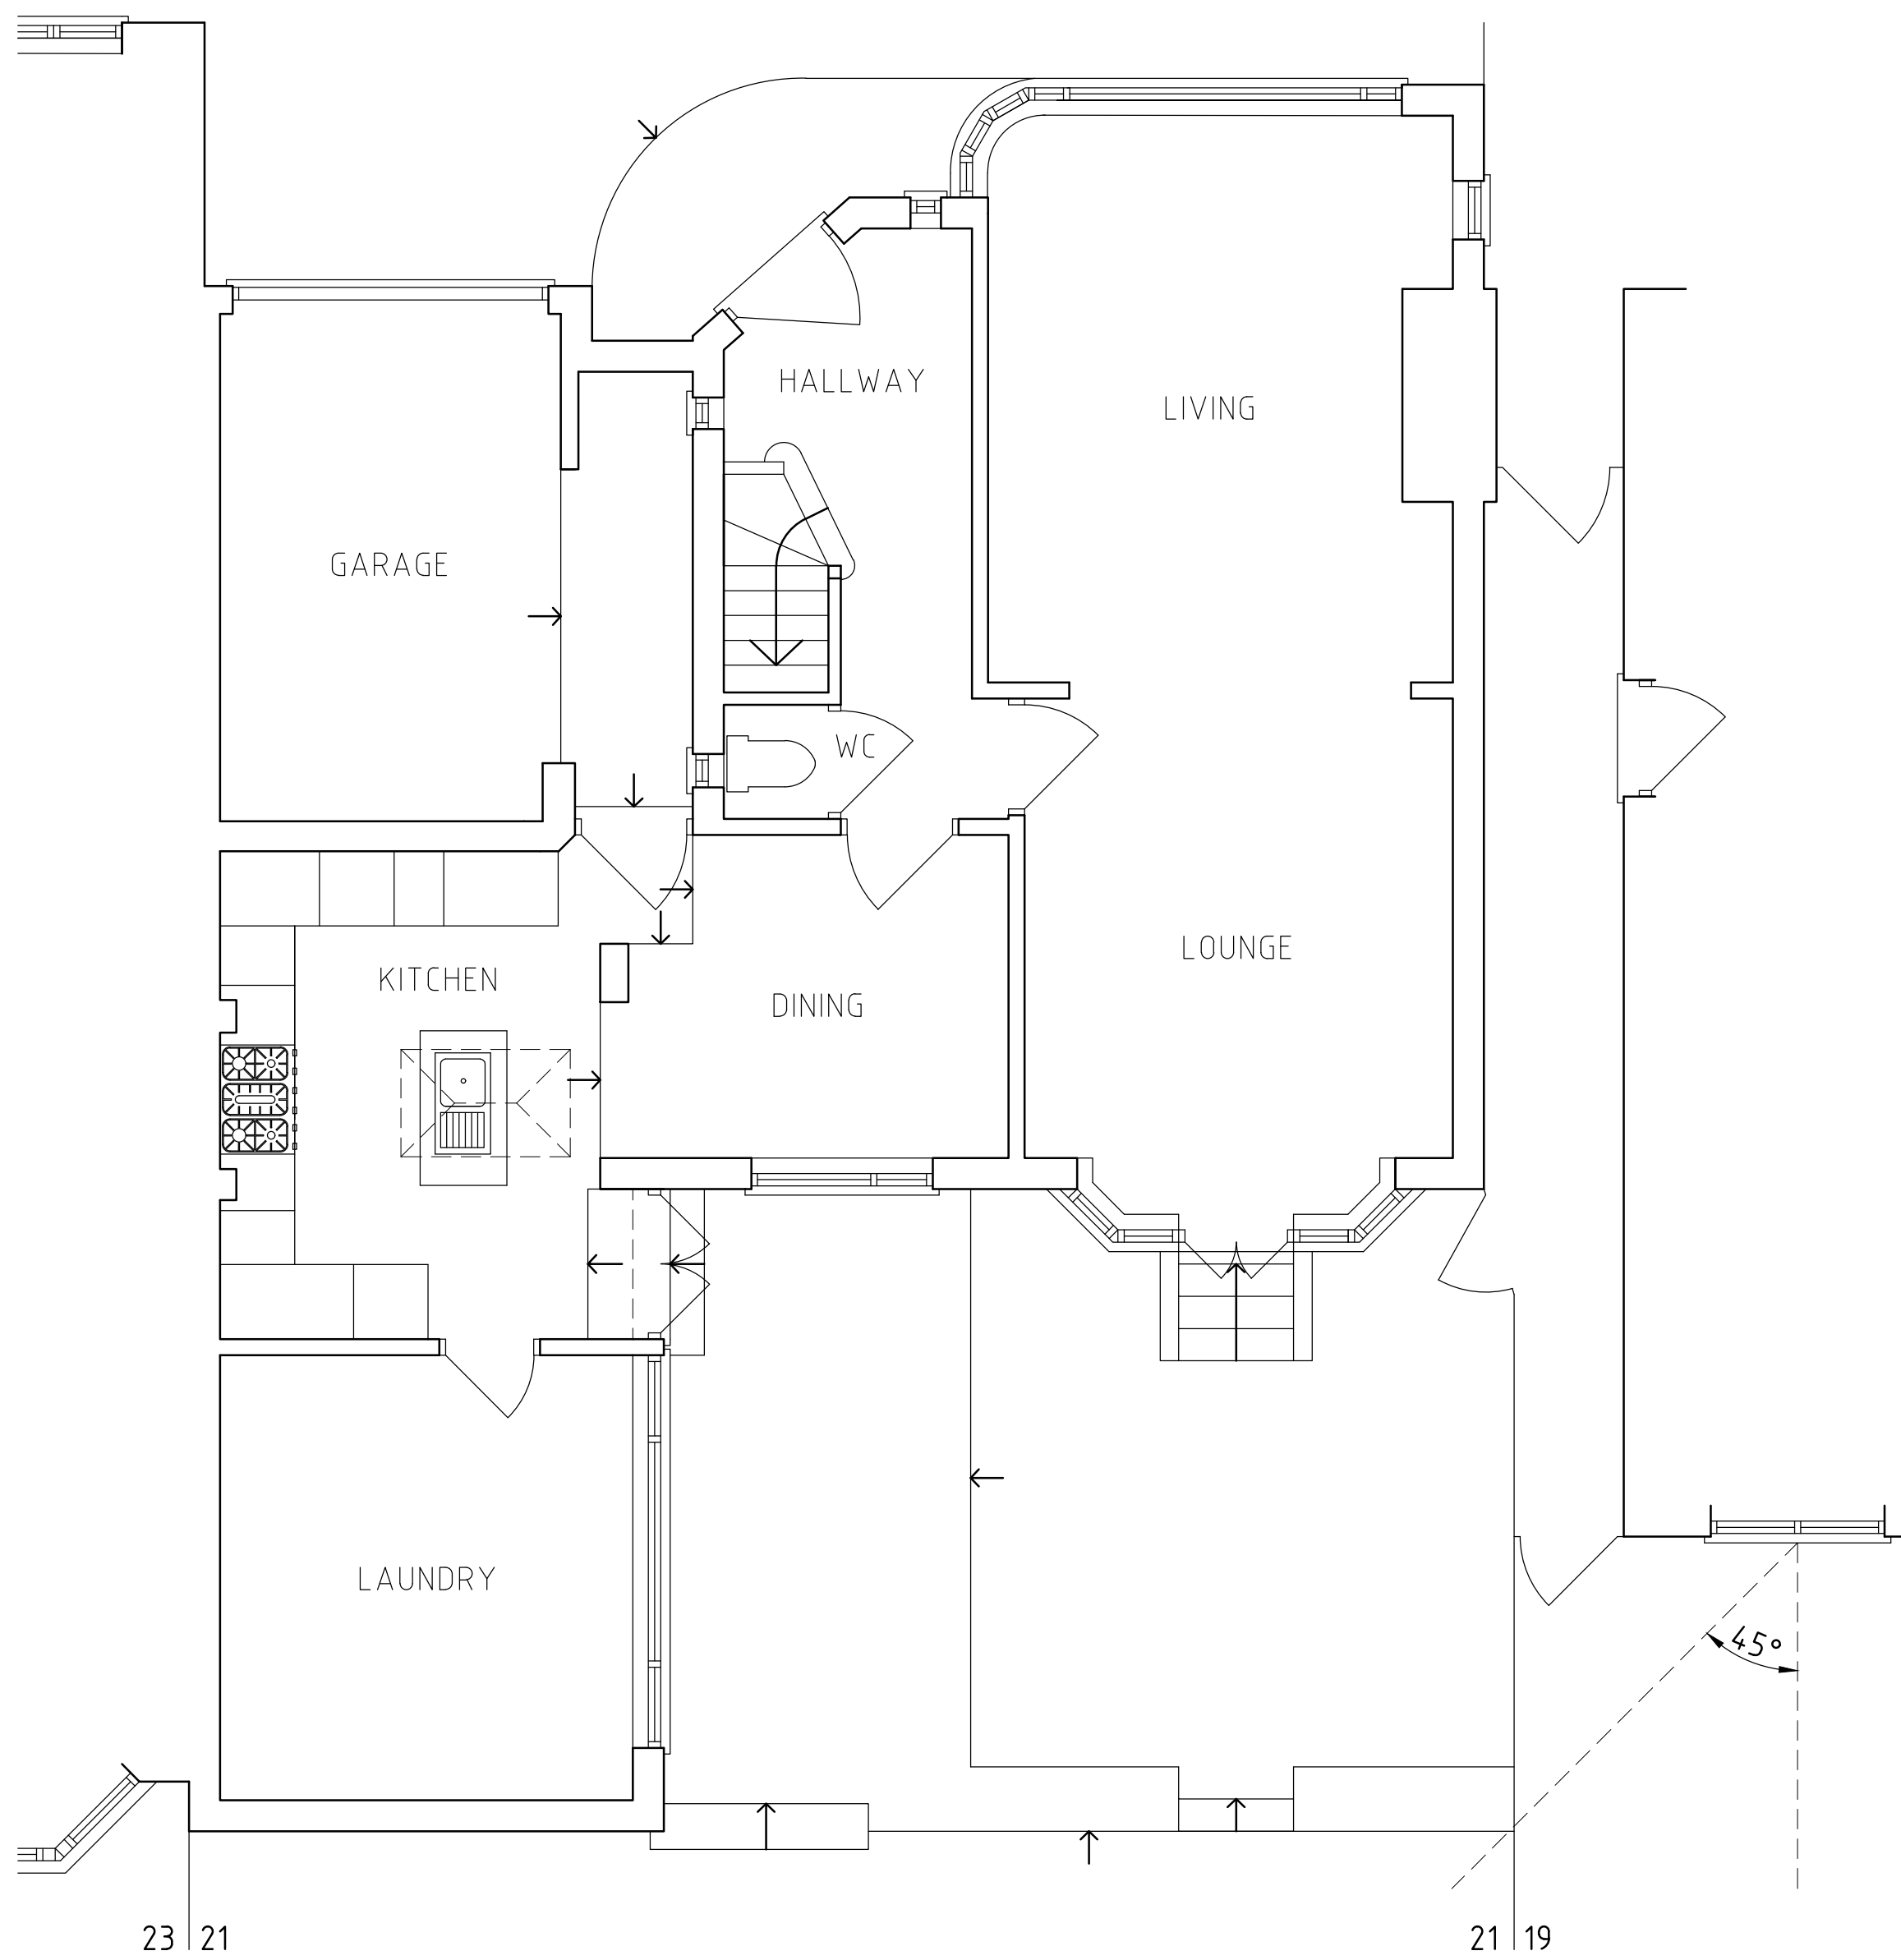

GROUND FLOOR

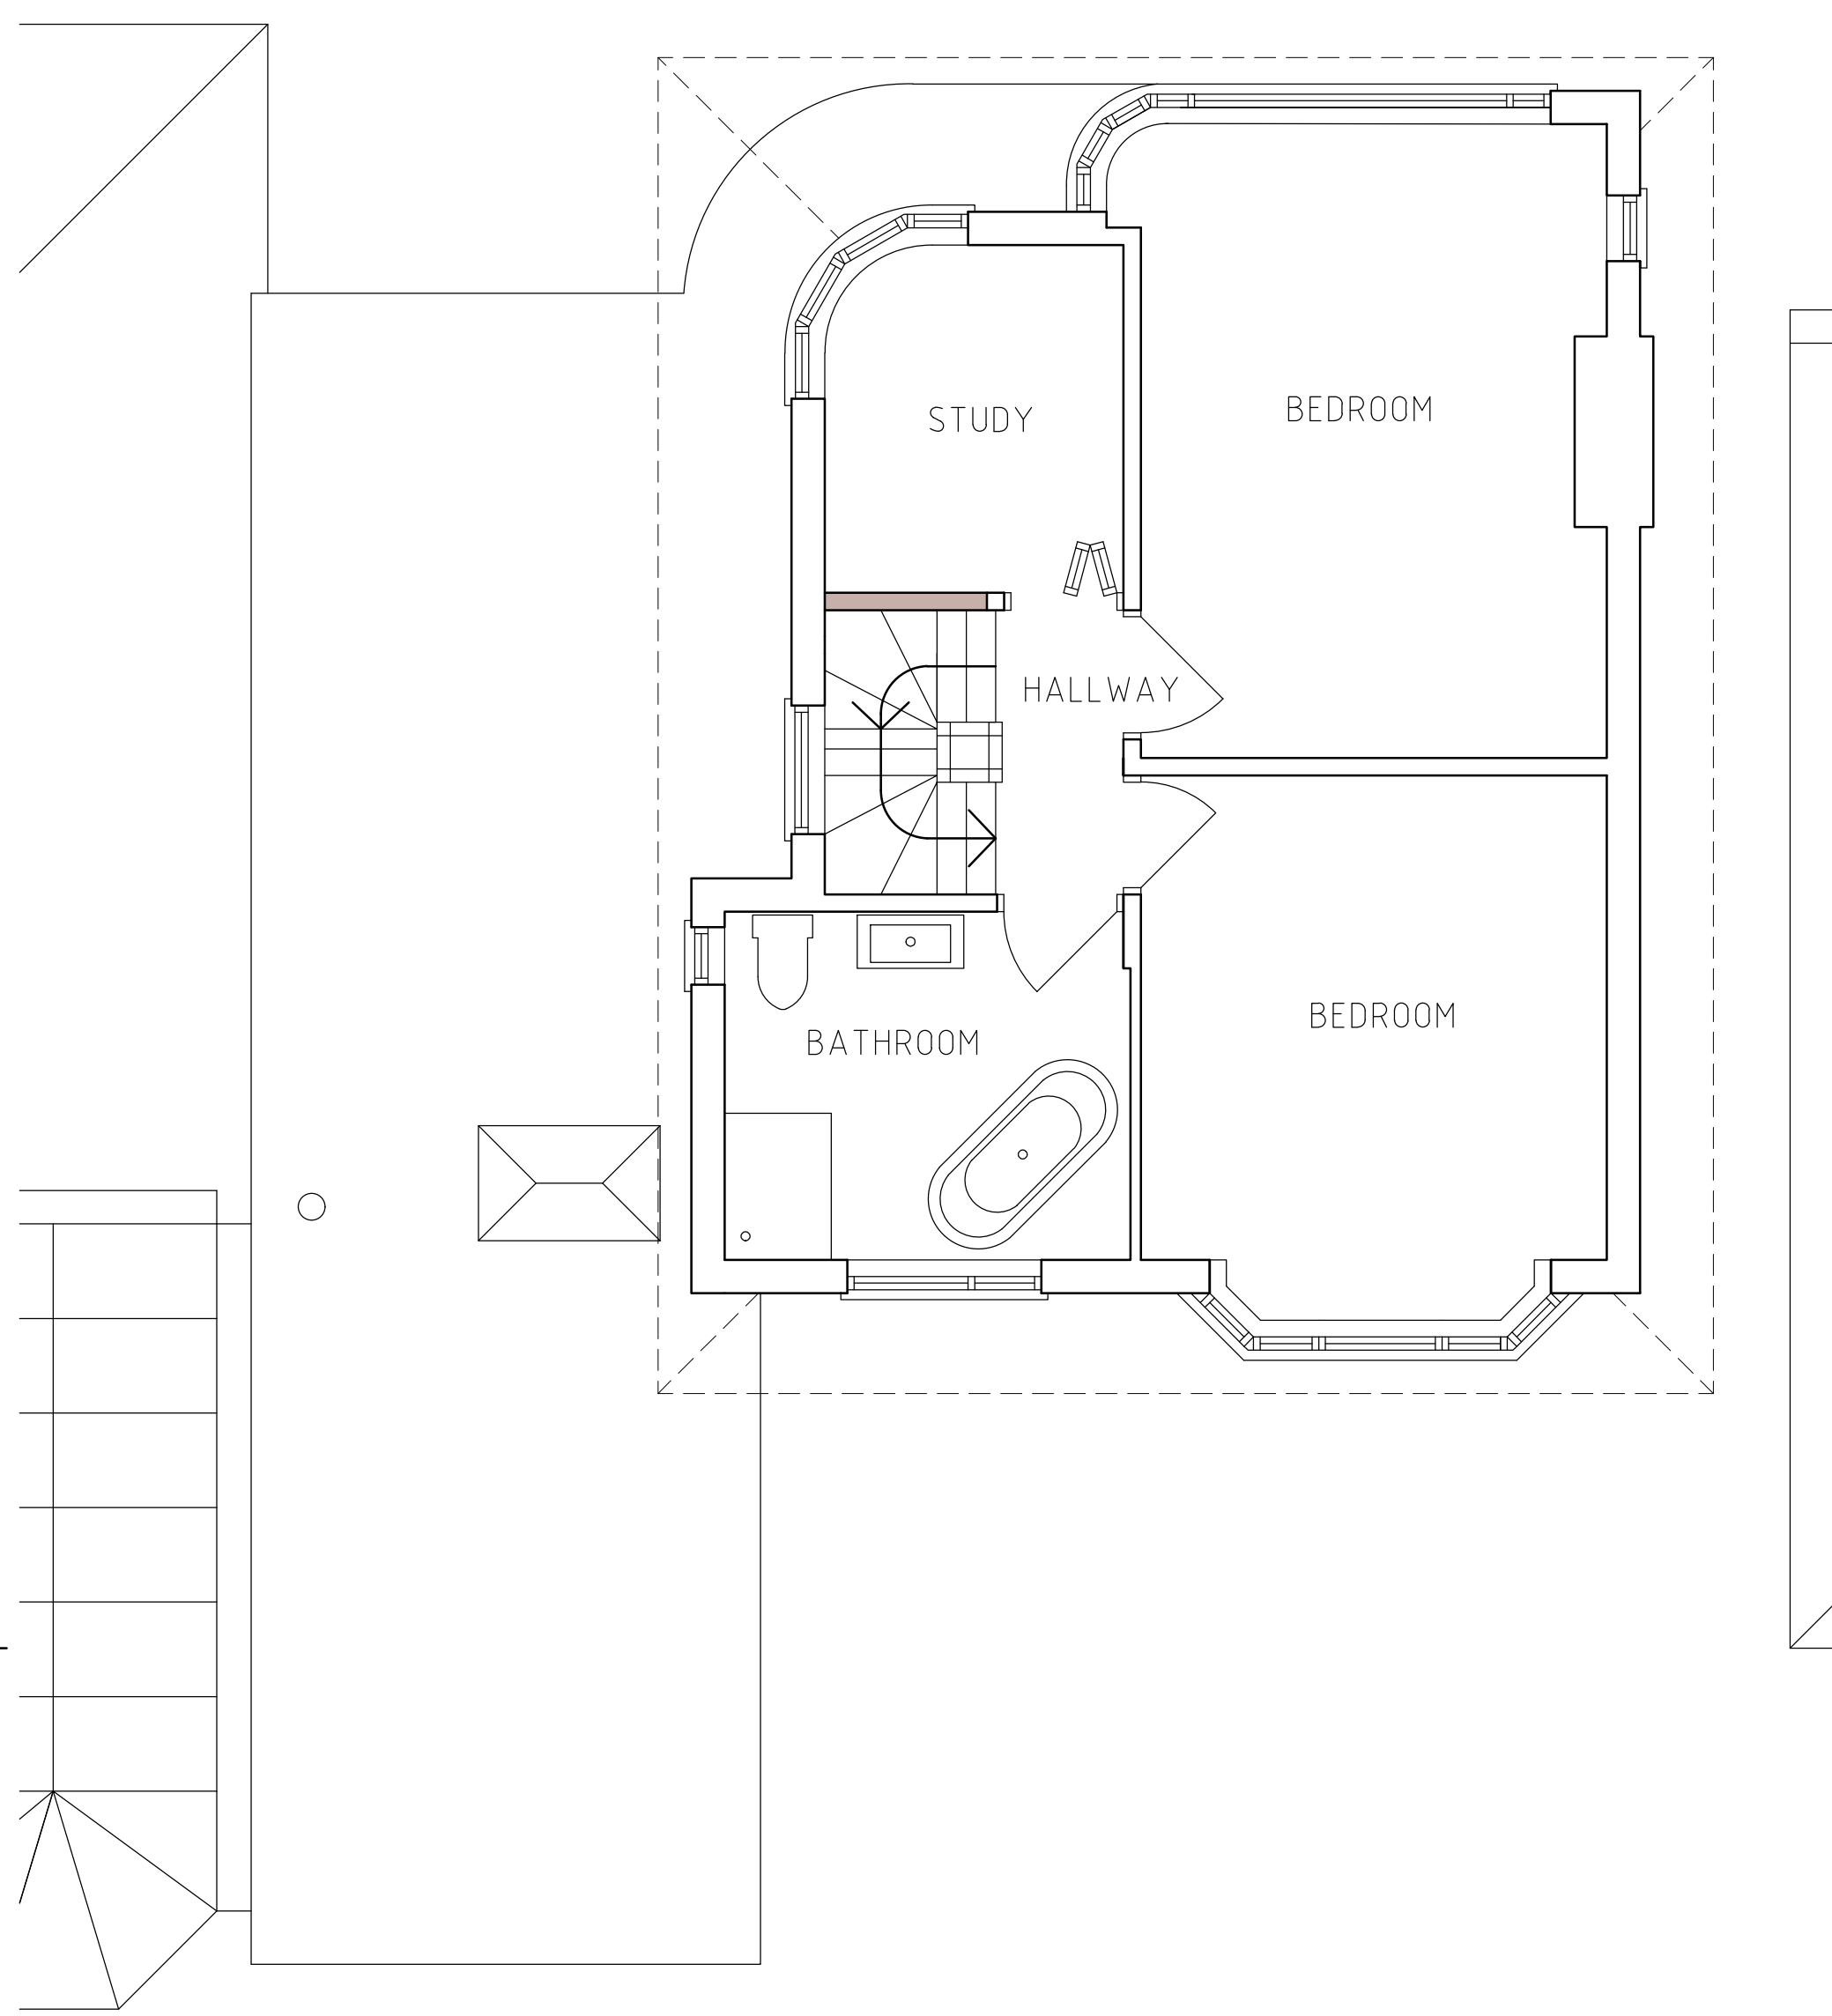


FLOOR FLOOR

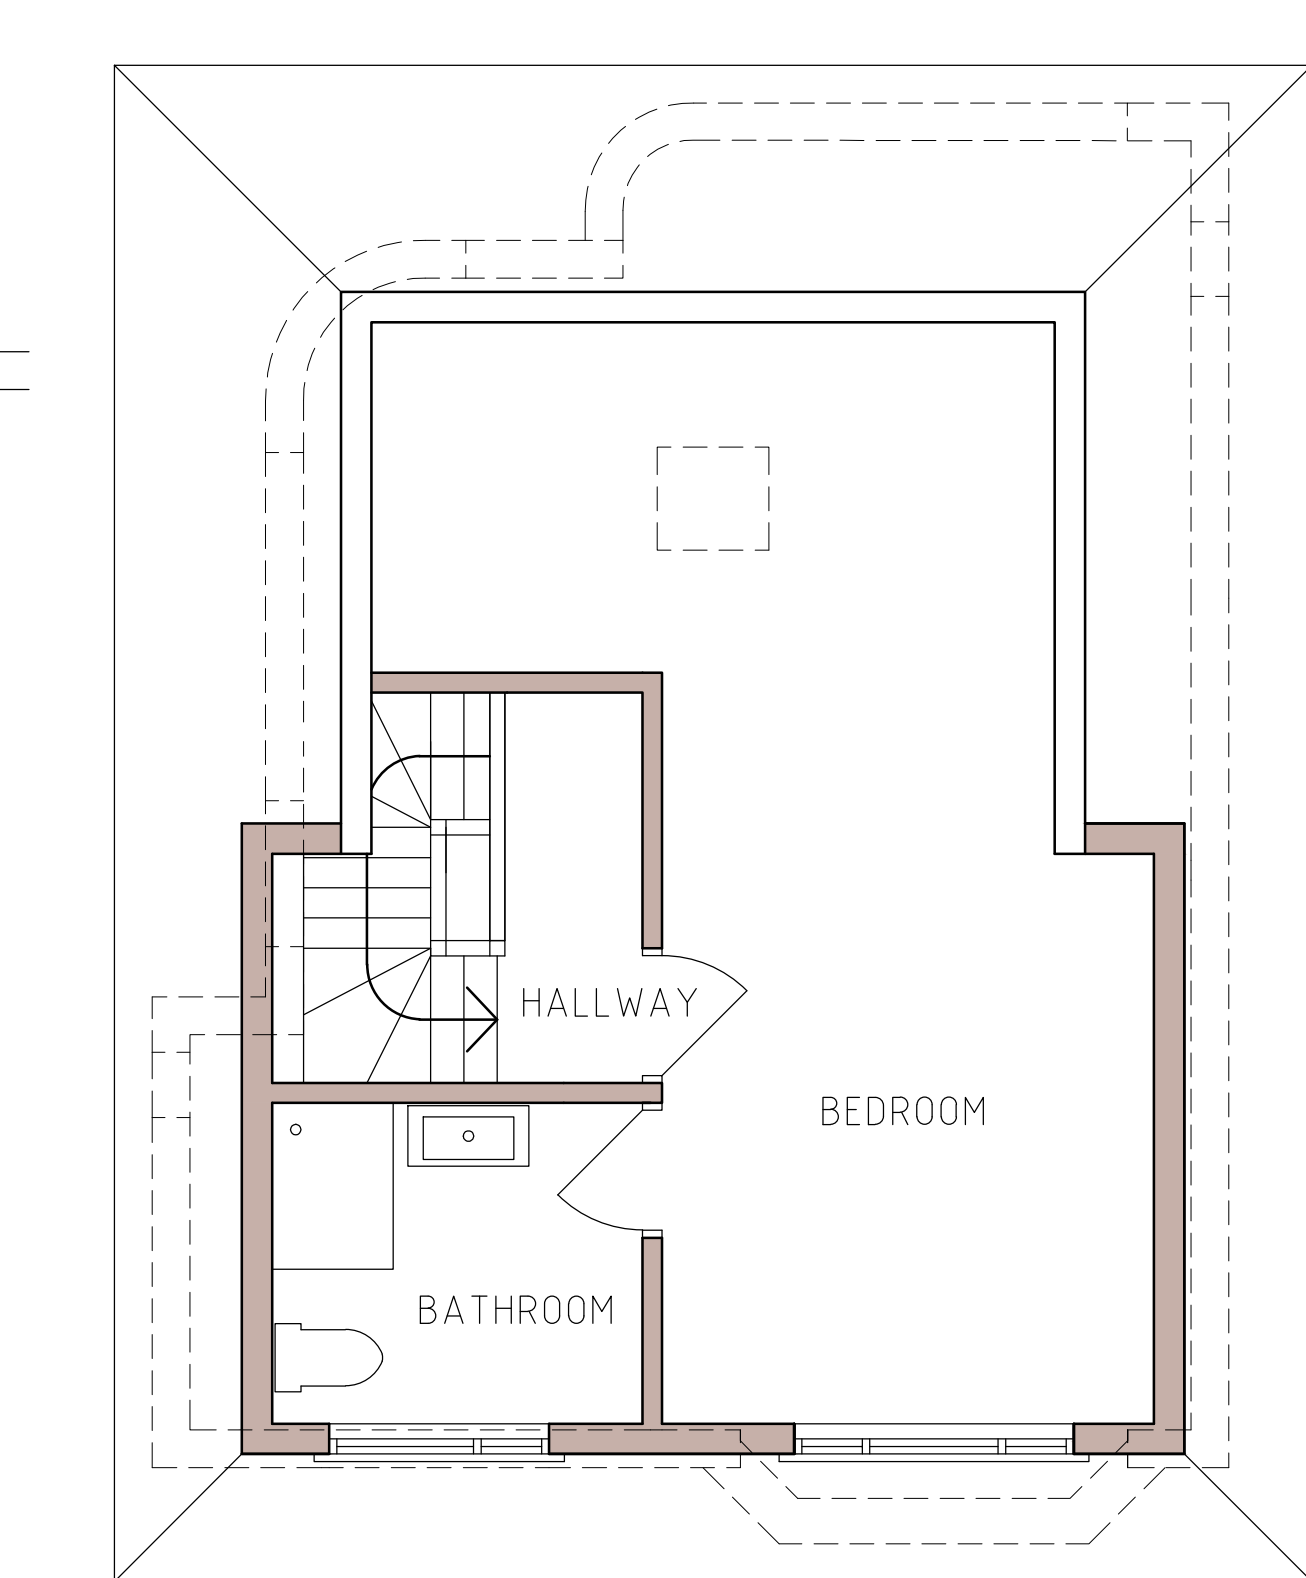

LOFT FLOOR



REAR ELEVATION

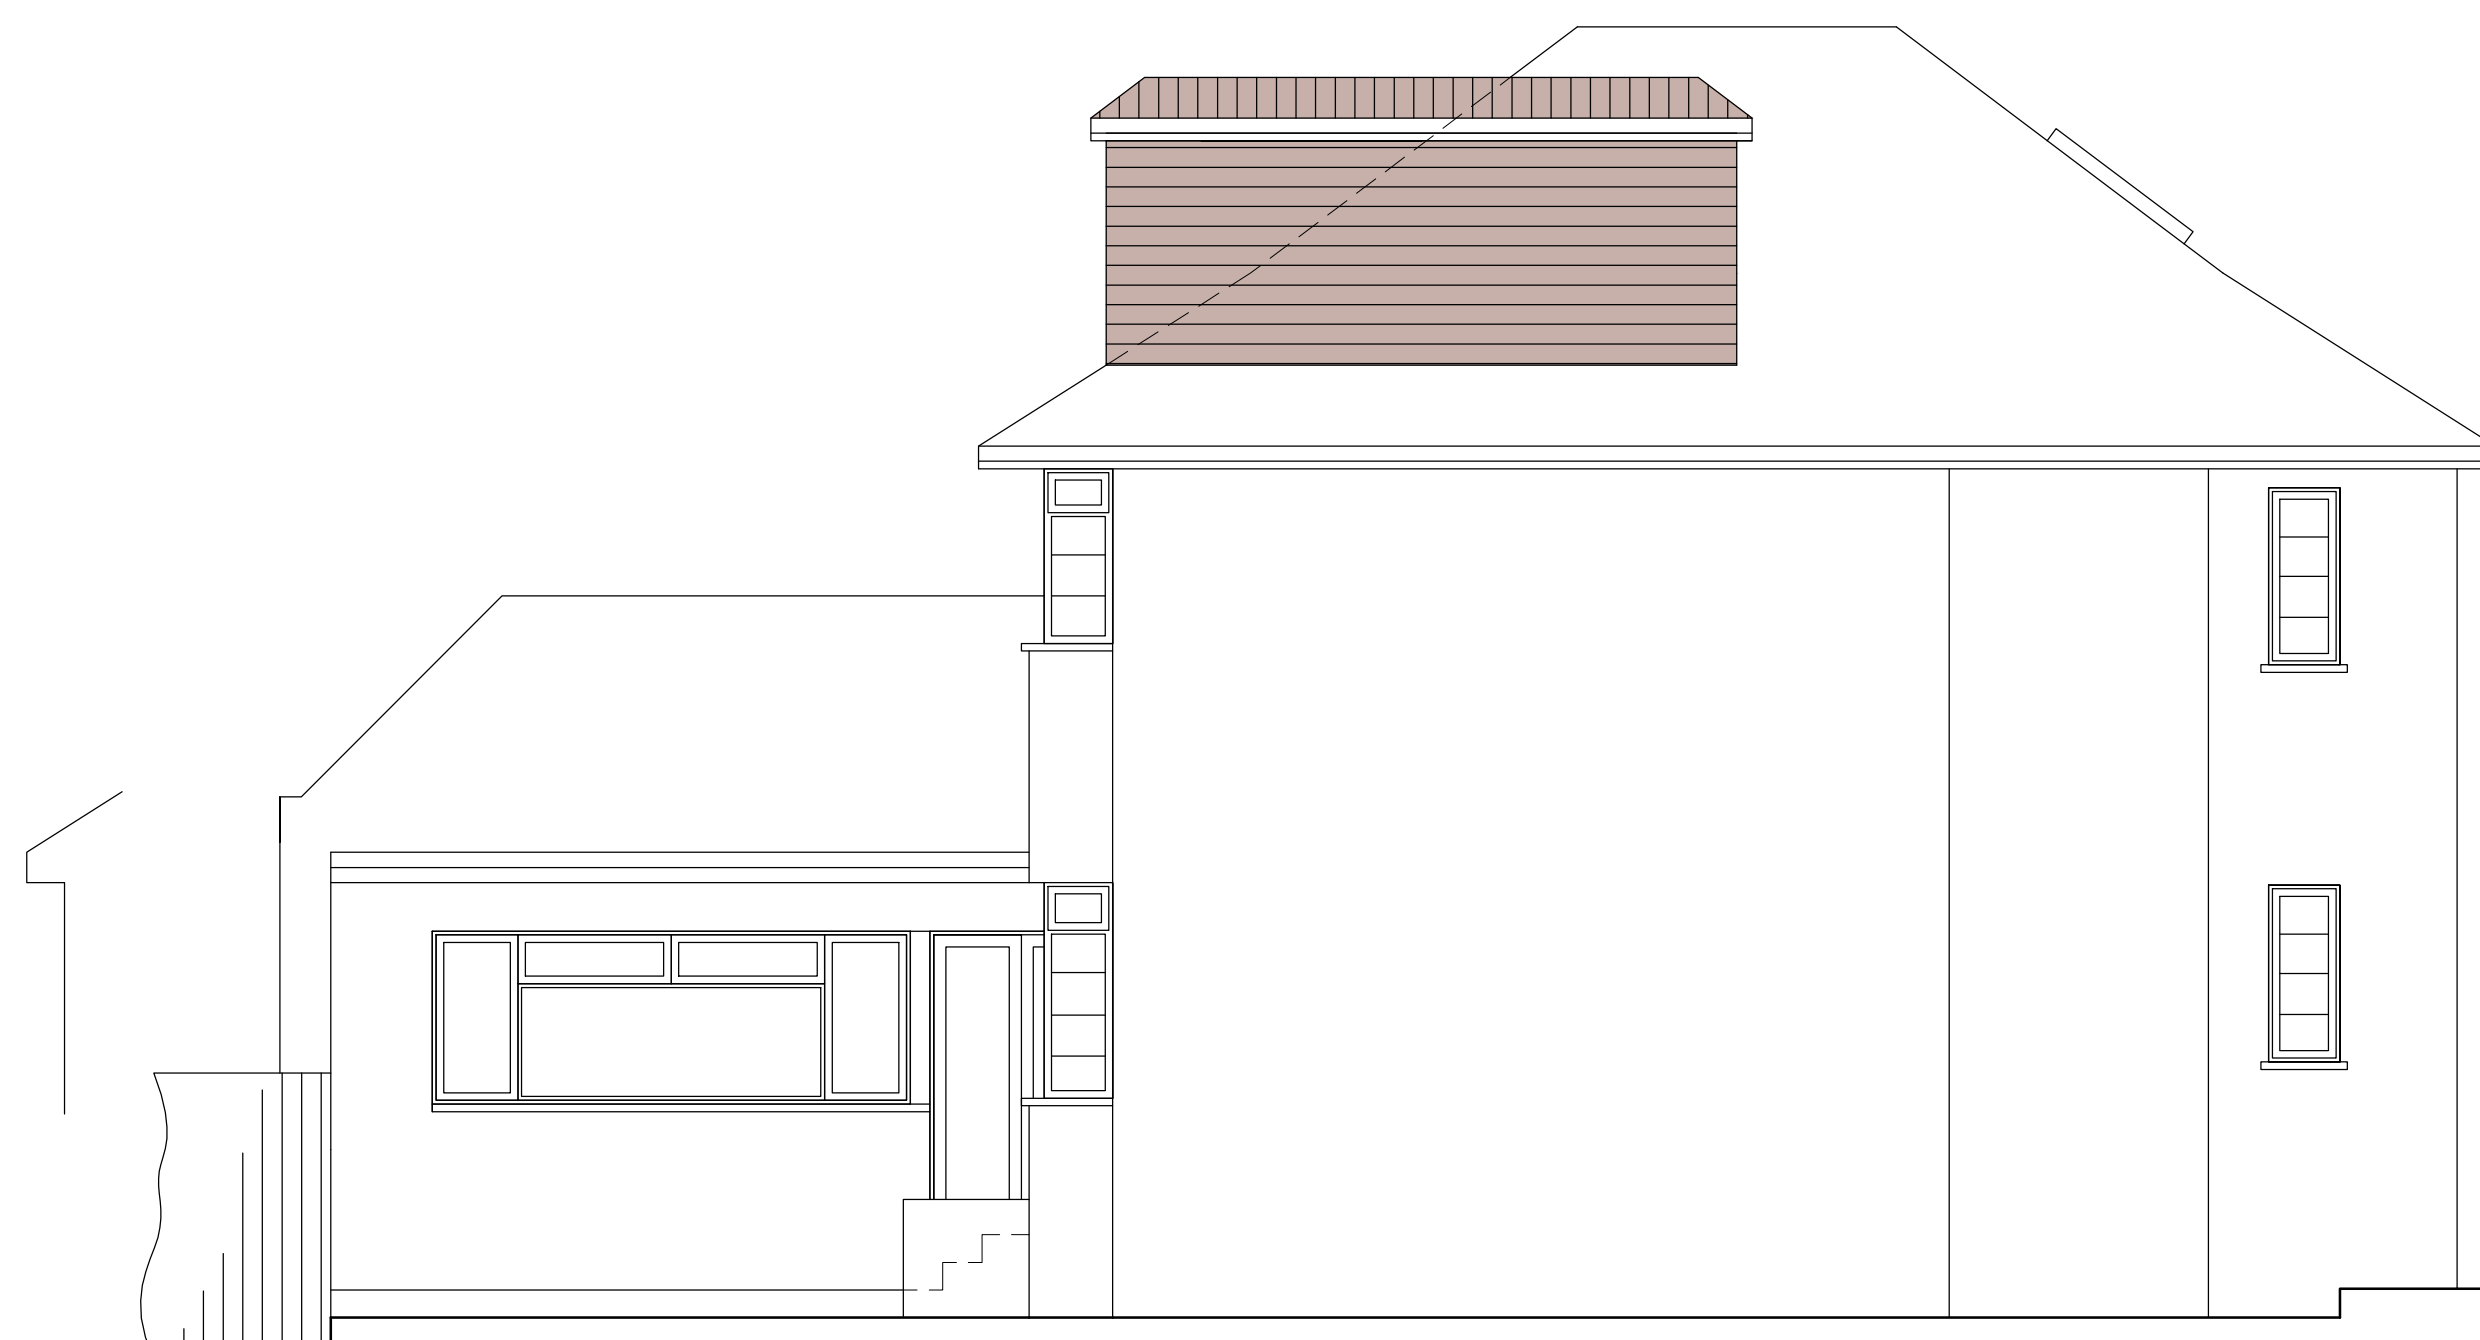

SIDE ELEVATION



FRONT ELEVATION