
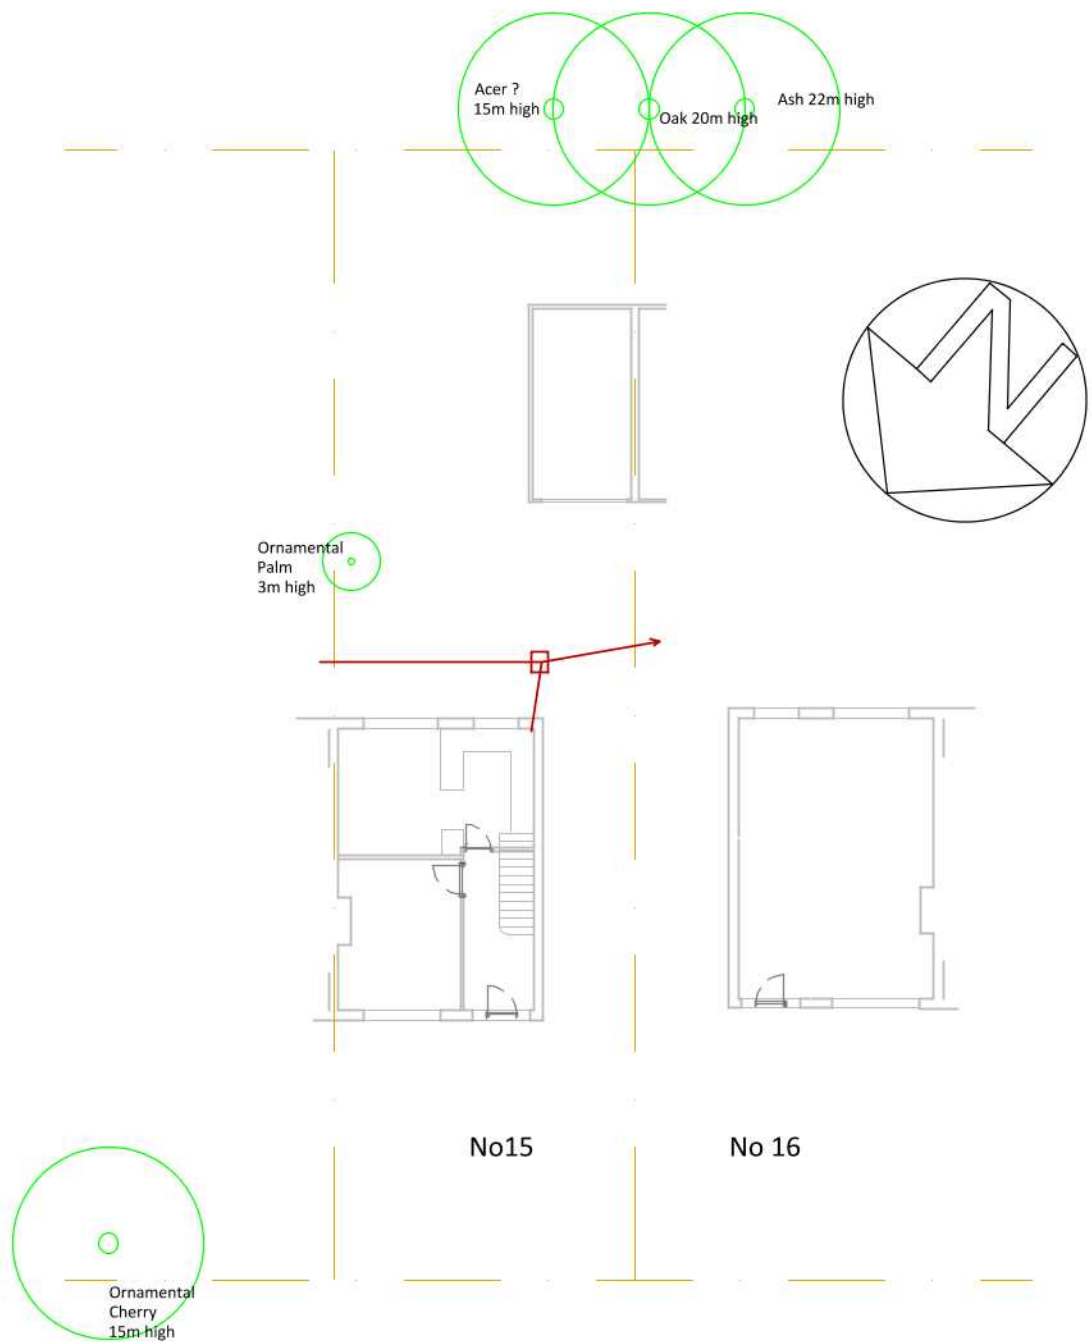
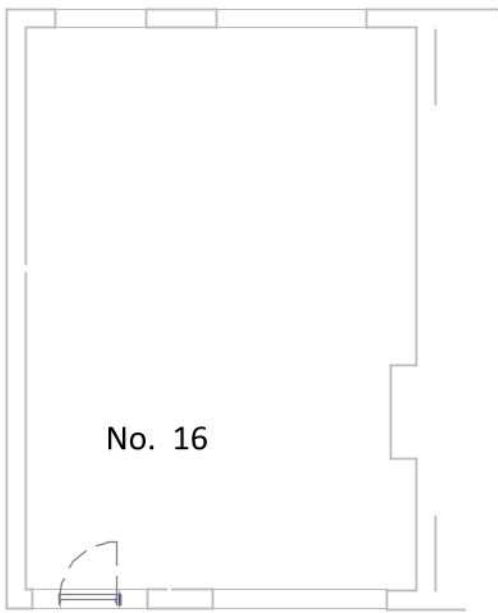


NOTES
ALL DIMENSIONS TO BE CHECKED ON SITE

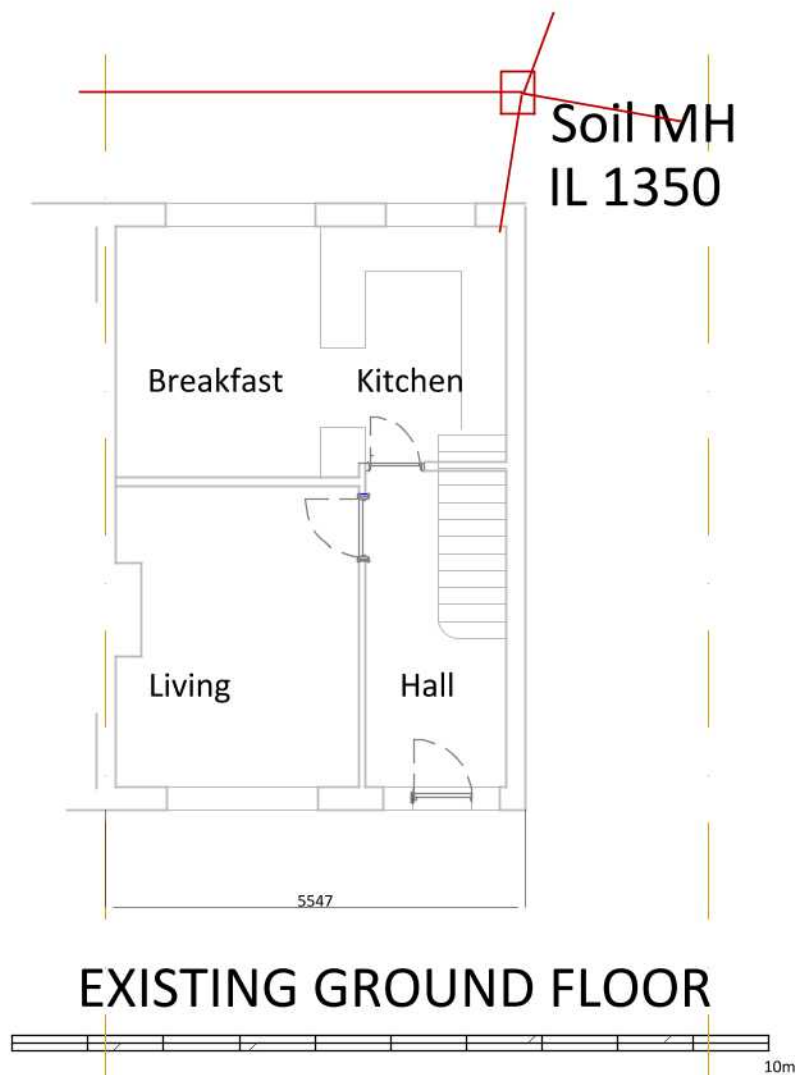

Wyteleaf Close
Site Plan
Scale 1 to 200

A Trees added

REVISION DRAWN DATE

TONI VACHER
CHARTERED SURVEYOR
59 PARKSIDE DRIVE WATFORD HERTS. WD17 3AU
Tel: 01923 882478 toni.vacher@tvsurveyors.co.uk

CLIENT Mr & Mrs S. Smith

ADDRESS
15 Wyteleaf Close
Ruislip

DESCRIPTION
Side & rear extension:
Existing Plan & Elevations

SCALE 1:100	DRAWN TV	DATE July '19
PROJECT 19.18	DRAWING NUMBER 0 1	REVISION A