

FOR CONSTRUCTION PURPOSES DO NOT SCALE FROM THIS DRAWING. ALL DIMENSIONS TO BE CHECKED ON SITE. ANY DISCREPANCIES MUST BE REPORTED TO THE ARCHITECT FOR VERIFICATION PRIOR TO COMMENCEMENT OF THE EFFECTED WORKS. IF IN DOUBT ASK. THIS DRAWING IS COPYRIGHT.

Rev No	Date	Revision note
P1	19th Aug '22	PRELIMINARY ISSUE

A

B

C

D

E

F

A

B

C

D

E




F

PLOT SIZE
881 m² / 9483 ft²

Denotes proposed
bay window

GROUND FLOOR PLAN

DRIVEWAY

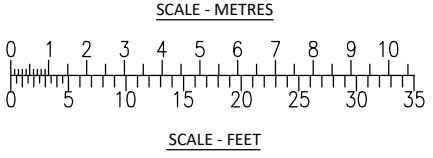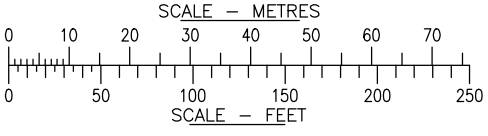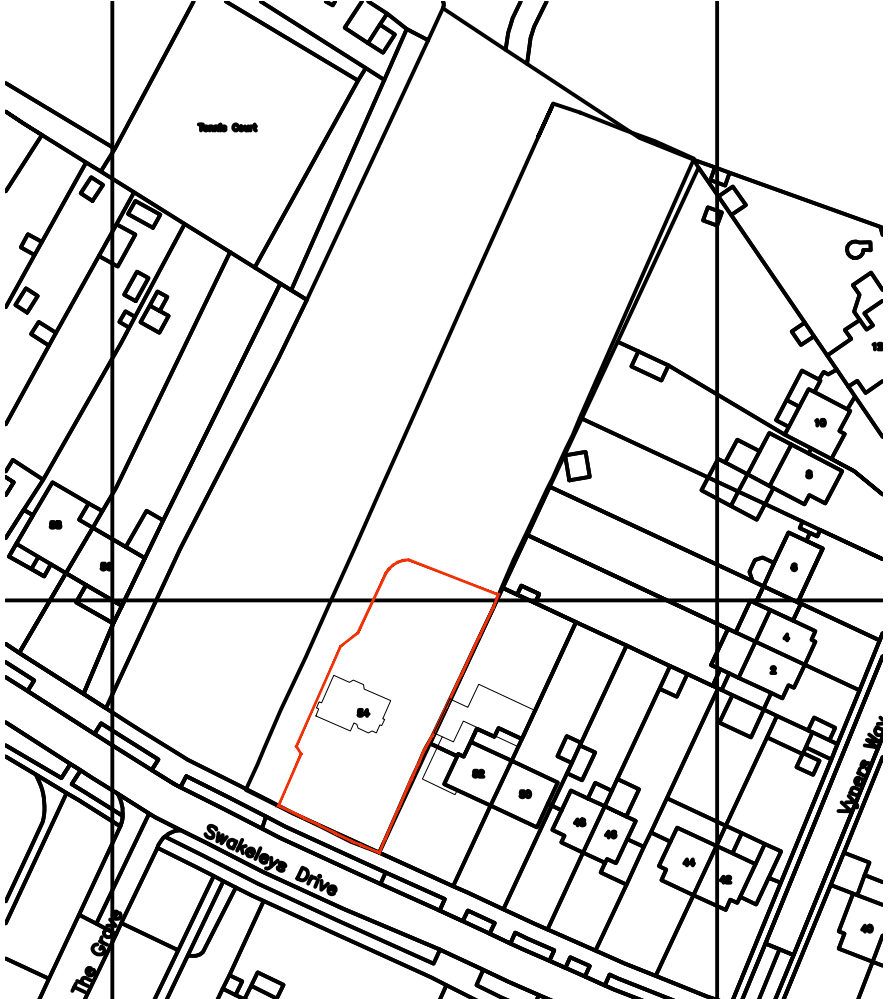

jpb
architects

BROOK HOUSE
54A COWLEY MILL ROAD
UXBRIDGE UB8 2FX
TEL: (01895) 272 446
FAX: (01895) 272 483
EMAIL: admin@jpbarchitects.co.uk

JOB TITLE 54 SWAKELEYS DRIVE ICKENHAM UB10 8QE		
DRG TITLE Site location and proposed block plan		
SCALE 1:1250, 200 @ A3	DATE Aug '22	
JOB NO. 10520	DRG NO. 600	REV PI