

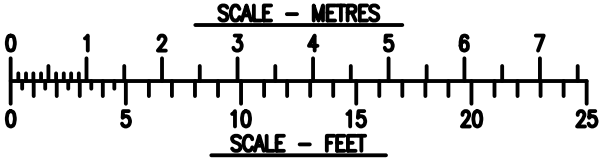


FOR CONSTRUCTION PURPOSES DO NOT SCALE FROM THIS DRAWING.
ALL DIMENSIONS TO BE CHECKED ON SITE. ANY DISCREPANCIES MUST BE
REPORTED TO THE ARCHITECT FOR VERIFICATION PRIOR TO
COMMENCEMENT OF THE EFFECTED WORKS. IF IN DOUBT ASK. THIS
DRAWING IS COPYRIGHT.

Rev No	Date	Revision note
P1	19th Aug '22	PRELIMINARY ISSUE

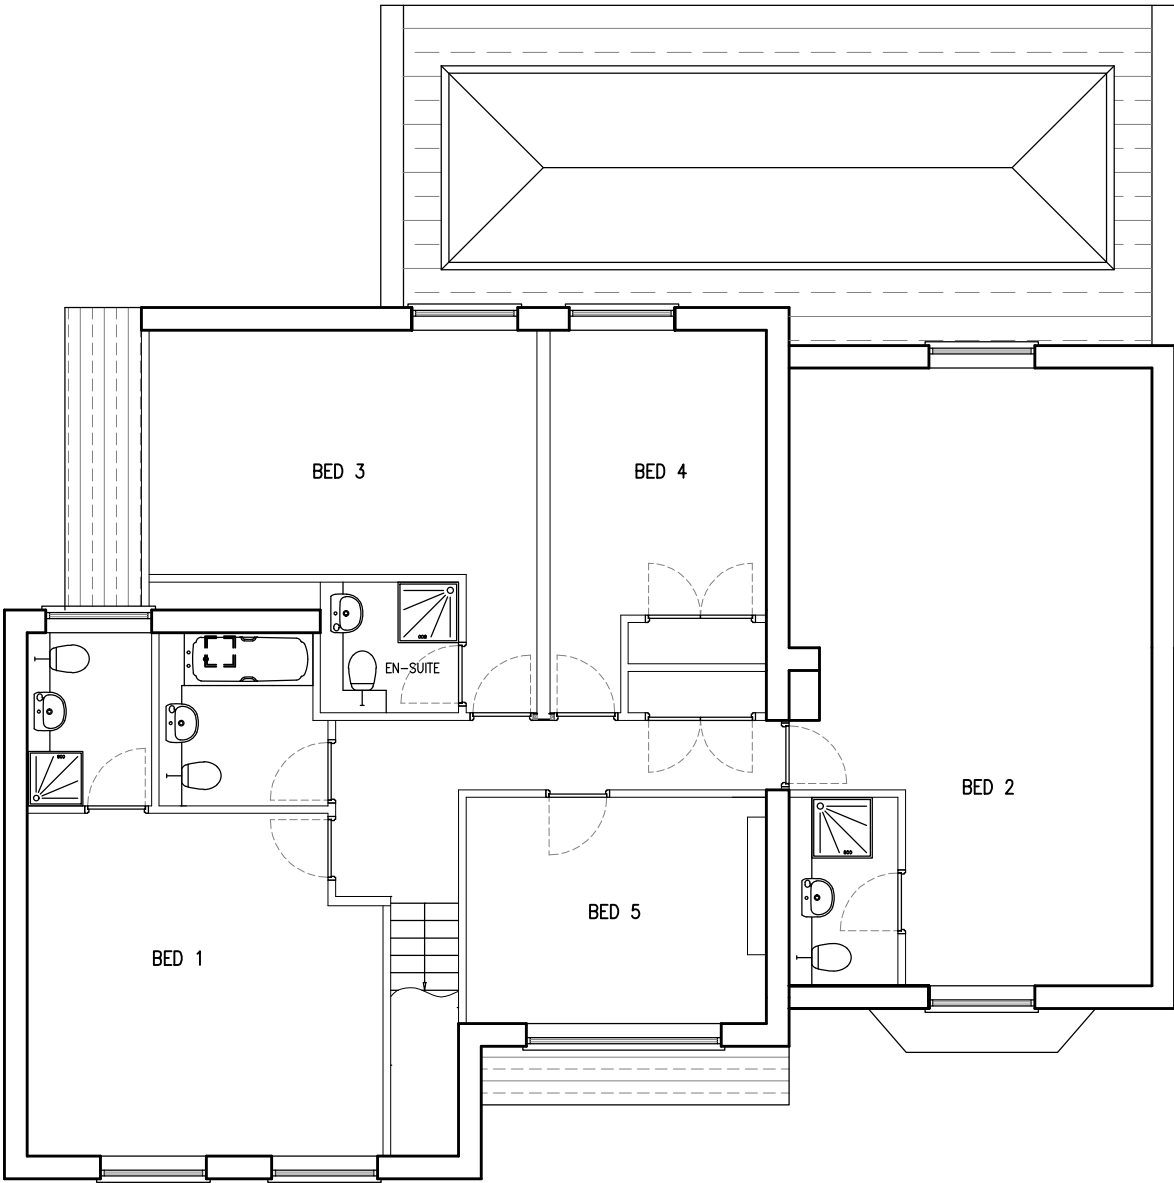

FIRST FLOOR PLAN

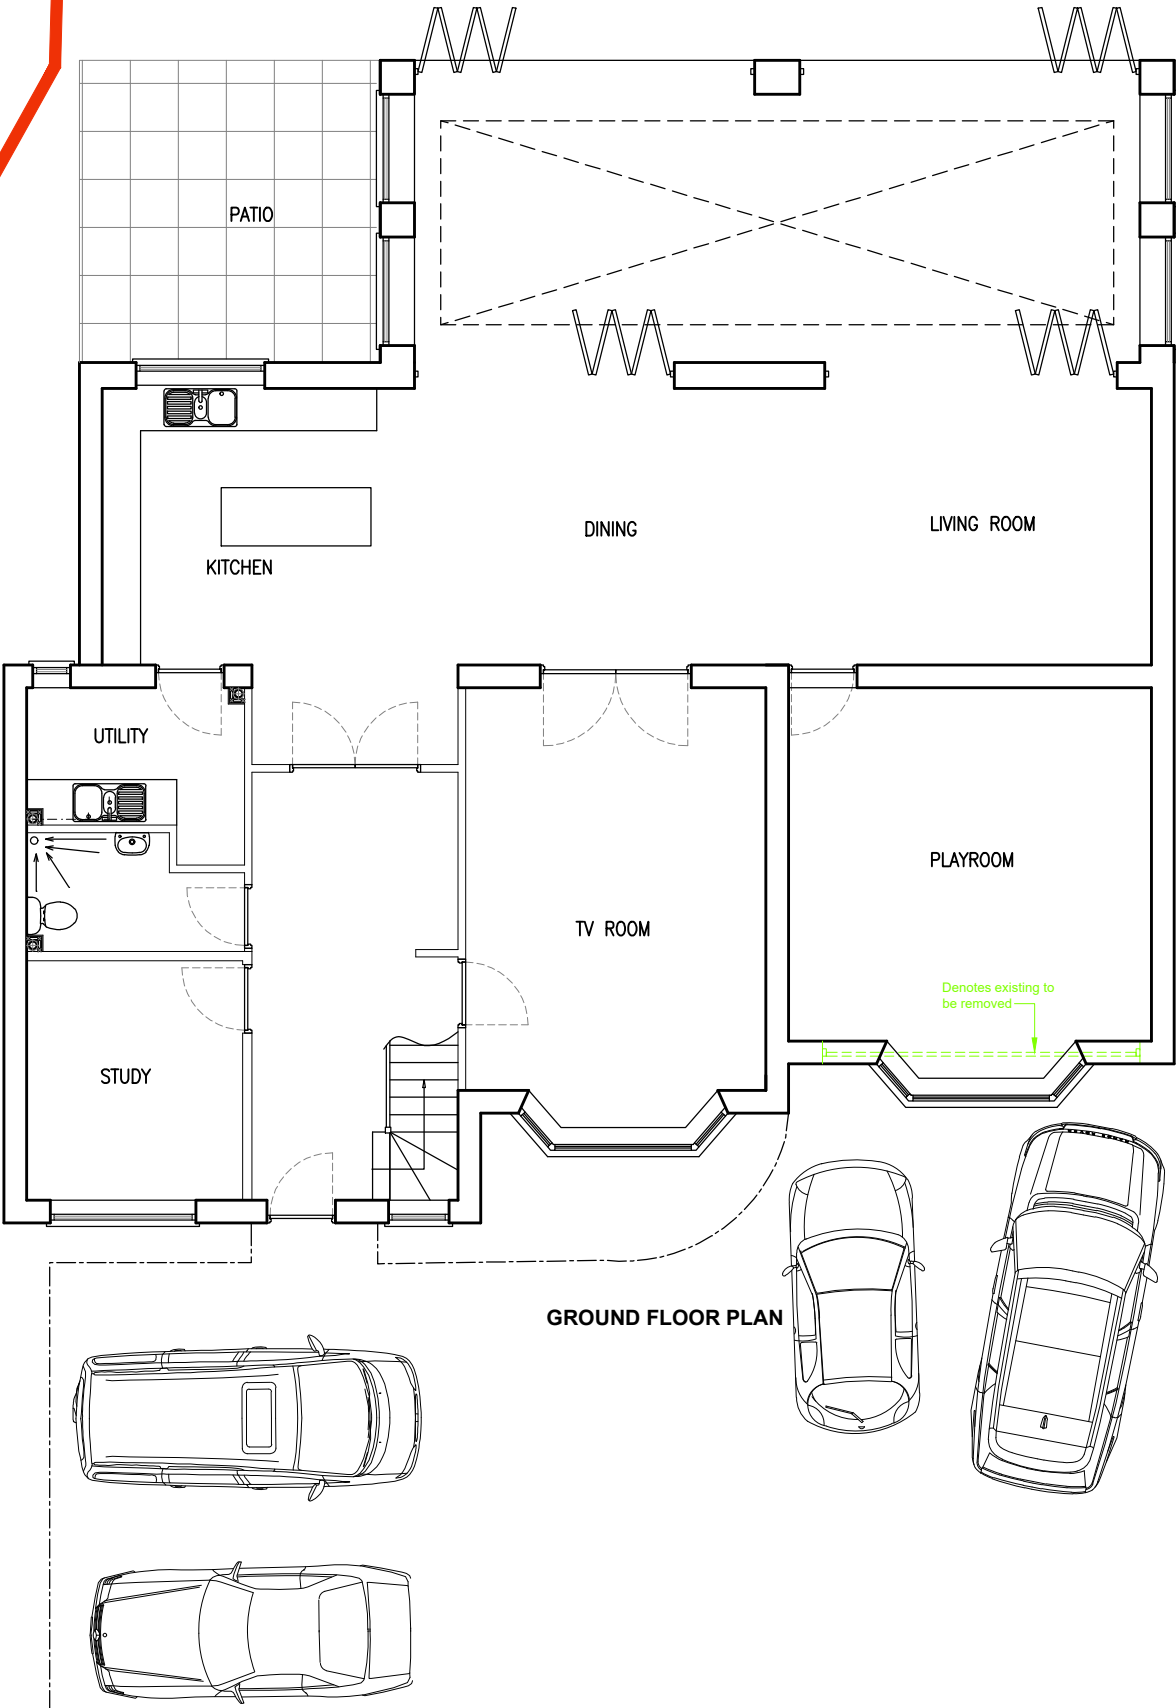

BROOK HOUSE
54A COWLEY MILL ROAD
UXBRIDGE UB8 2FX
TEL: (01895) 272 446
FAX: (01895) 272 483
EMAIL: admin@jpbarchitects.co.uk

JOB TITLE
54 SWAKELEYS DRIVE
ICKENHAM
UB10 8QE

DRG TITLE
Proposed Plans

SCALE		DATE
1:100 @ A3		Aug '22
JOB NO.	DRG NO.	REV
10520	620	PI