


APPLICATION FOR PLANNING PERMISSION
FOR A SINGLE STOREY REAR EXTENSION



SITE LOCATION PLAN
AREA 2 HA
SCALE 1:1250 on A3
CENTRE COORDINATES: 510204, 187007



Supplied by Streetwise Maps Ltd
www.streetwise.net
Licence No: 100047474
01/11/2020 23:12

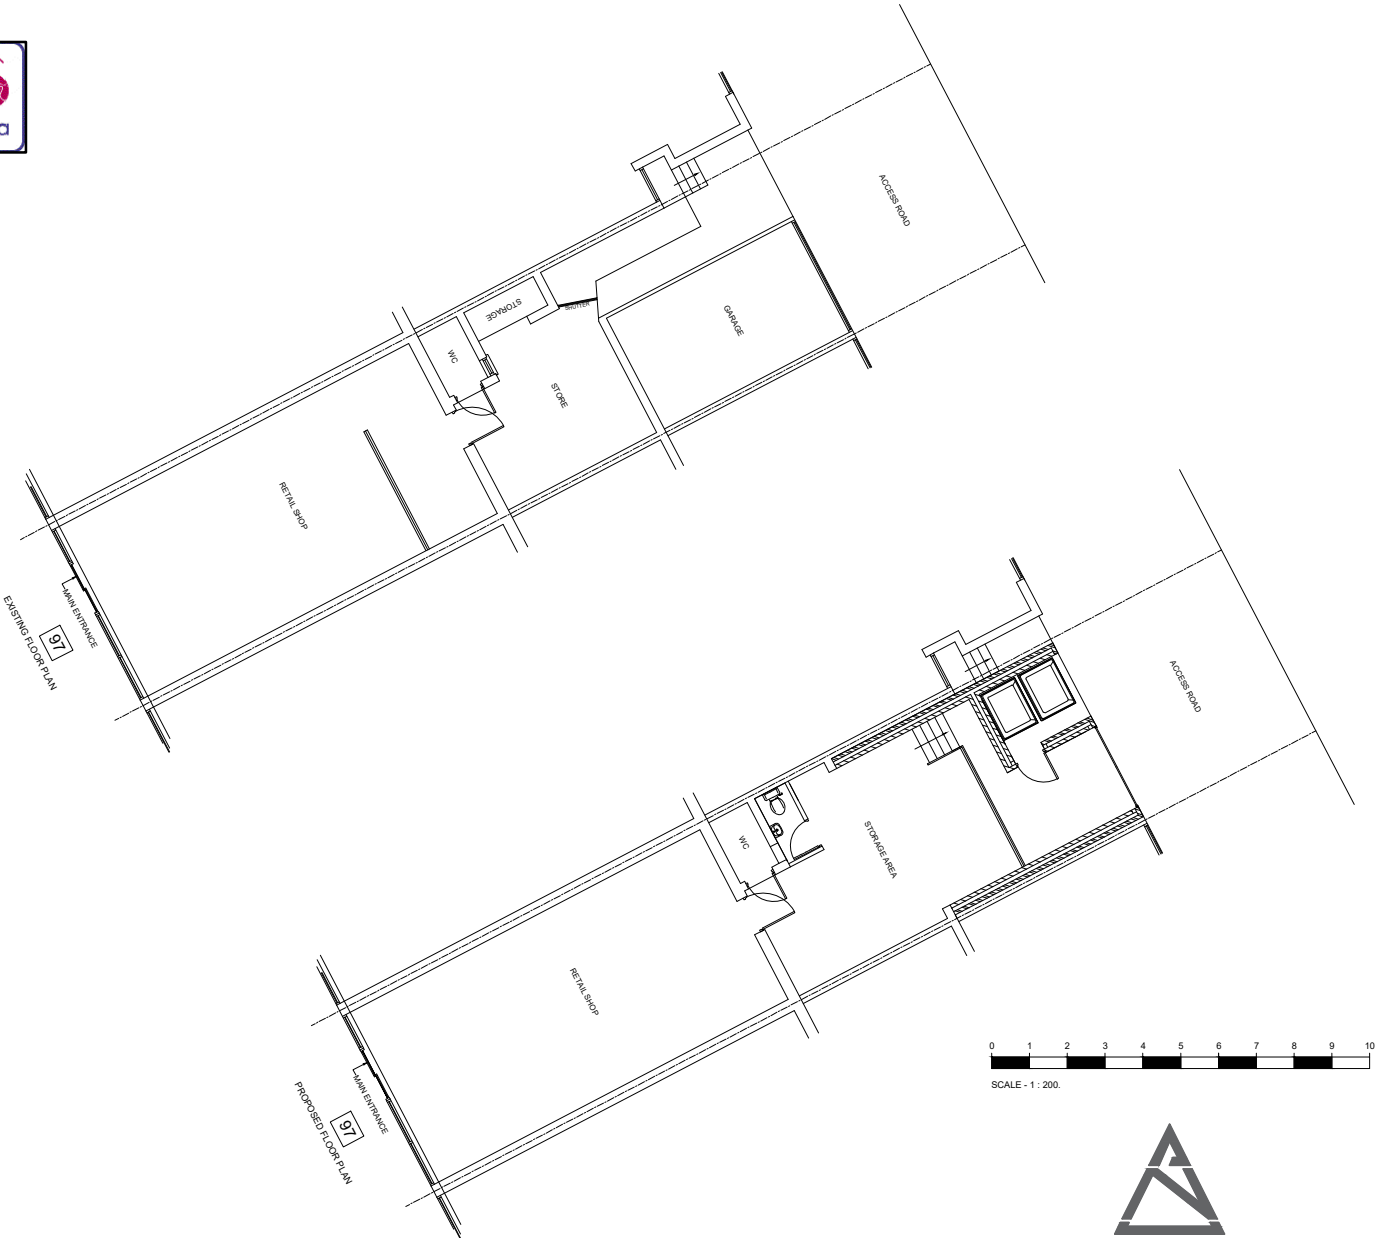

LOCATION PLAN
SCALE - 1: 1250.

SITE PLAN
SCALE - 1: 200.



KALSI DESIGN

Architectural & Building Surveying Services

20 Harrowdene Road

North Wembley, Middlesex, HA0 2JB.

TEL: 020 8902 3560 E: gskalsi@btinternet.com

NOTES:
NOT FOR CONSTRUCTION

Client
Job Title
97 VICTORIA ROAD, RUISLIP, HA4 9BN

Scale
1 : 1250.1 : 200
Size
A3
Drawn by
GSK
Date
NOV 2020

No.	DESCRIPTION	DATE
Drawing Title	LOCATION PLAN & SITE PLAN	
Drawing No.	3333	P 01