




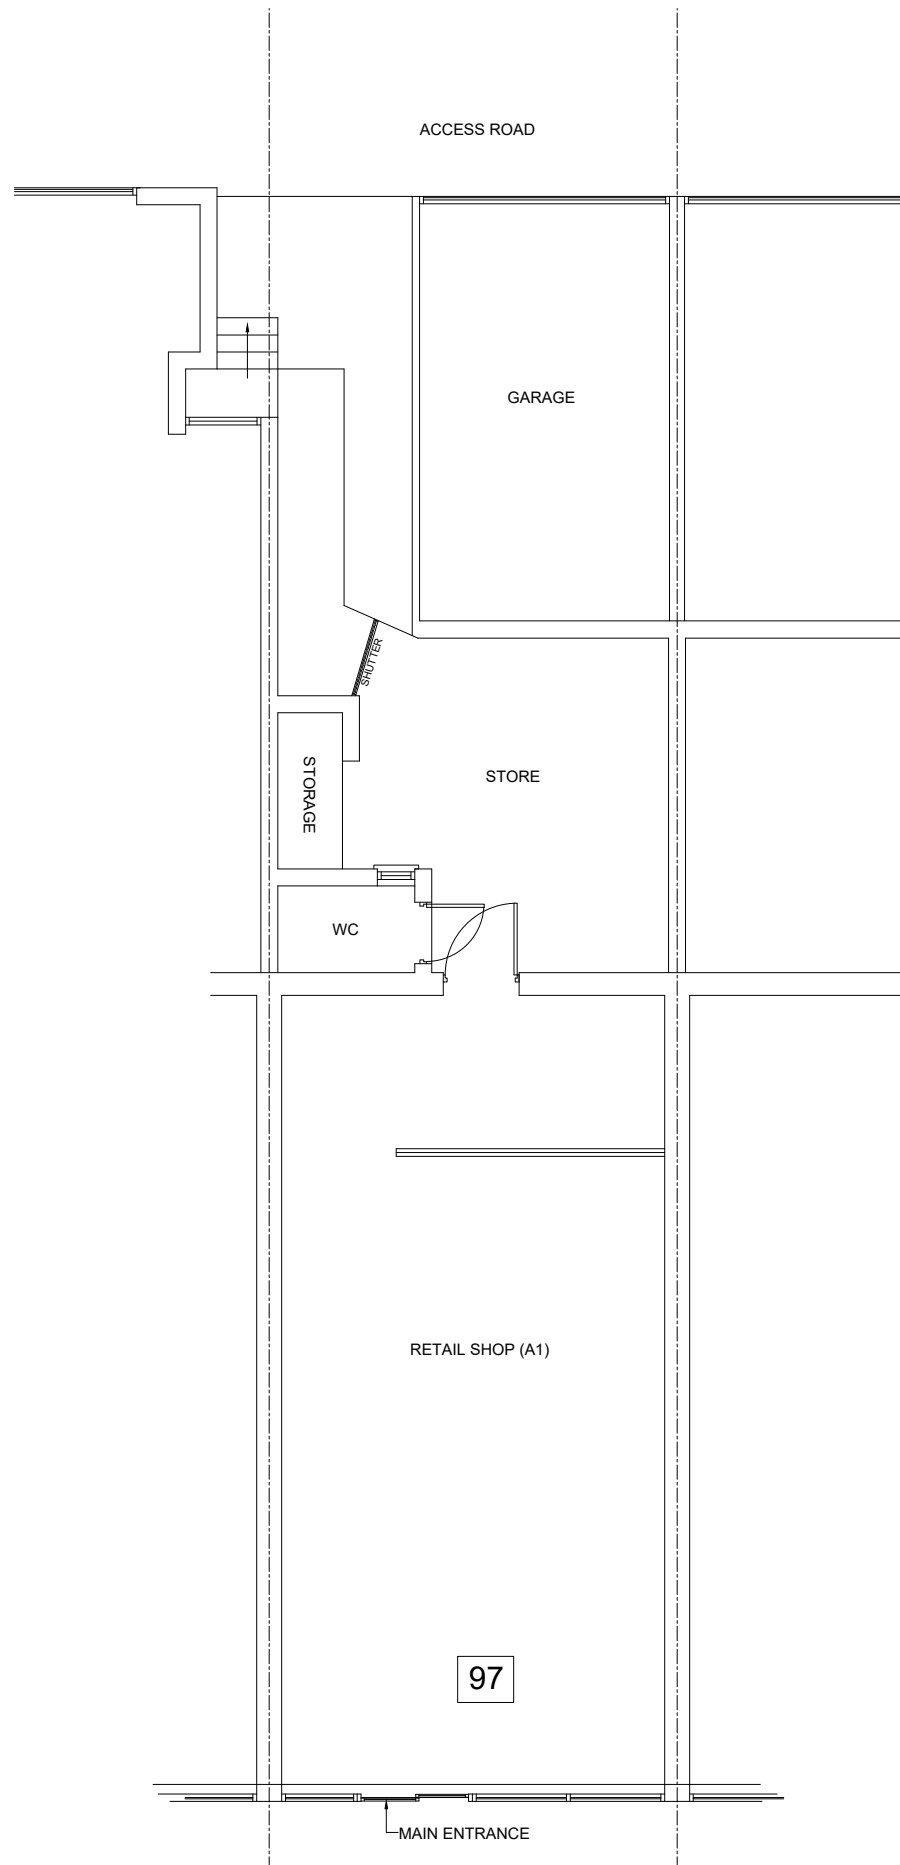

EXISTING FLOOR PLAN

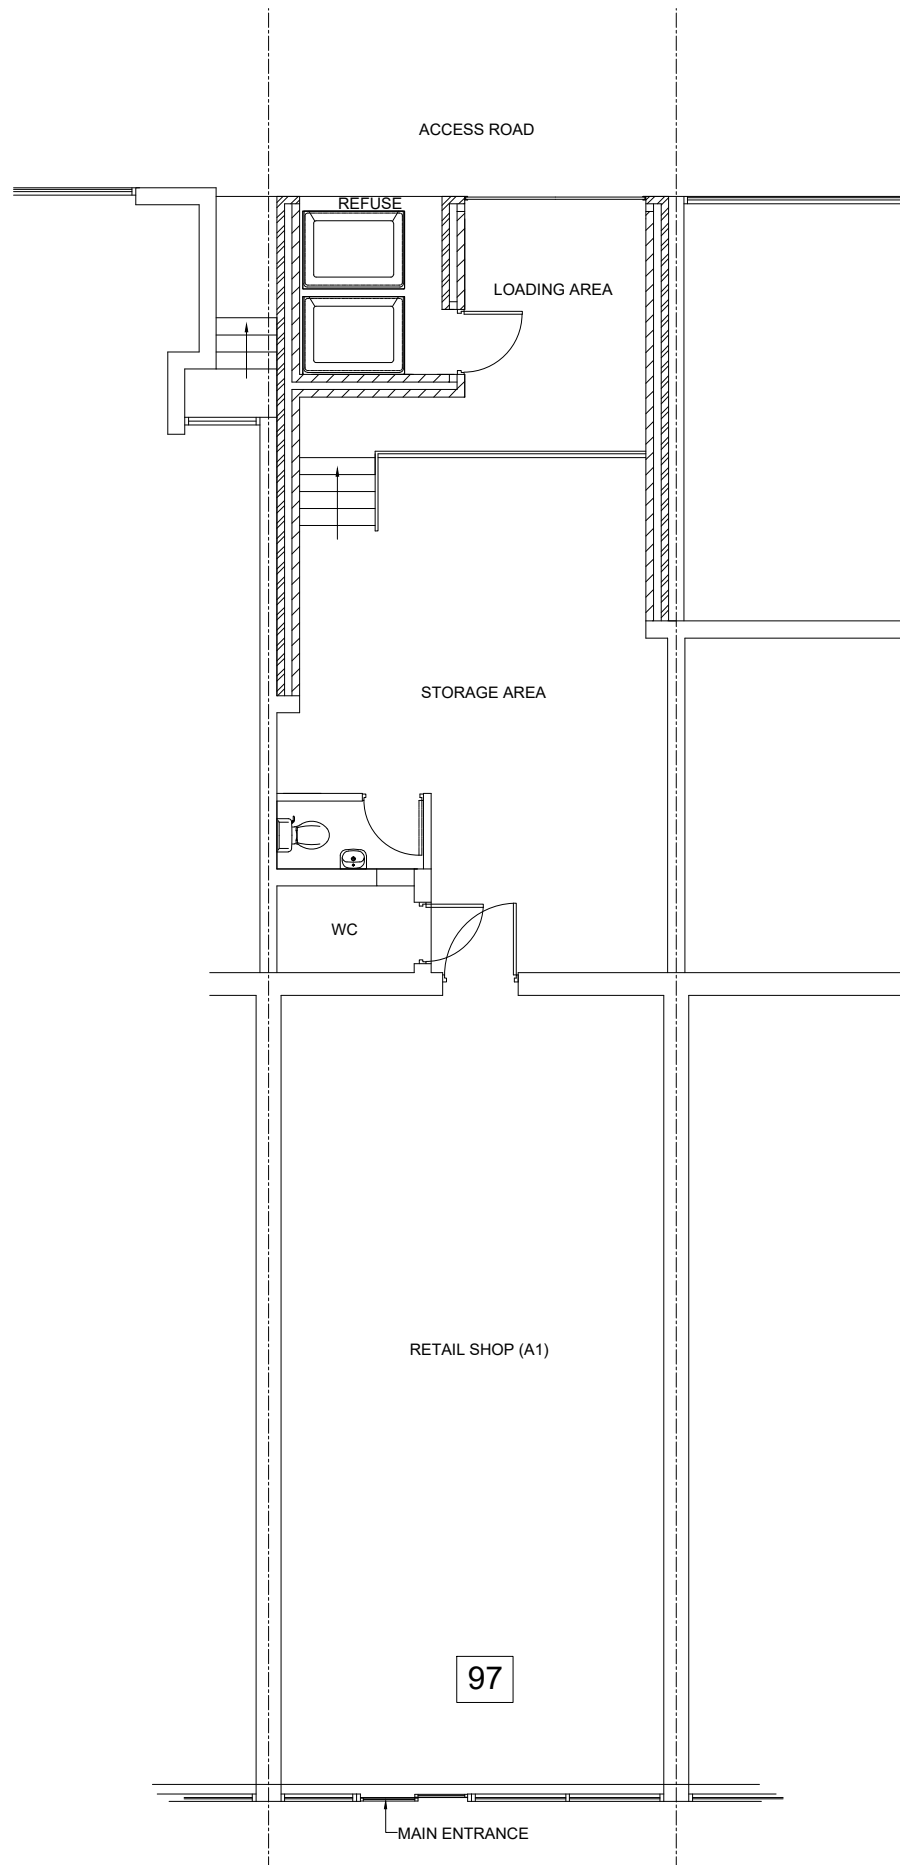

PROPOSED FLOOR PLAN

 



KALSI DESIGN

Architectural & Building Surveying Services

20 Harrowdene Road

North Wembley, Middlesex, HA0 2JB.

TEL: 020 8902 3560 E: gskalsi@btinternet.com

NOTES:

NOT FOR CONSTRUCTION

Client

Job Title

97 VICTORIA ROAD, RUISLIP, HA4 9BN

Scale

1 : 100.

Size

A3

Drawn by

GSK

Date

NOV 2020

No.	DESCRIPTION	DATE
Drawing Title EXISTING & PROPOSED FLOOR PLANS		
Drawing No.		
3333	P	02