



PROPOSED REAR ELEVATION

 


SCALE - 1 : 100.

1. ALL FINISHES TO MATCH EXISTING.  
2. WALLS TO BE BUILT UP TO MATCH EXISTING.  
3. ALL NEW DOORS/ WINDOWS TO MATCH EXISTING.  
4. FLAT ROOF OVER EXTENSION  
5. BRICKWORK TO MATCH EXISTING.

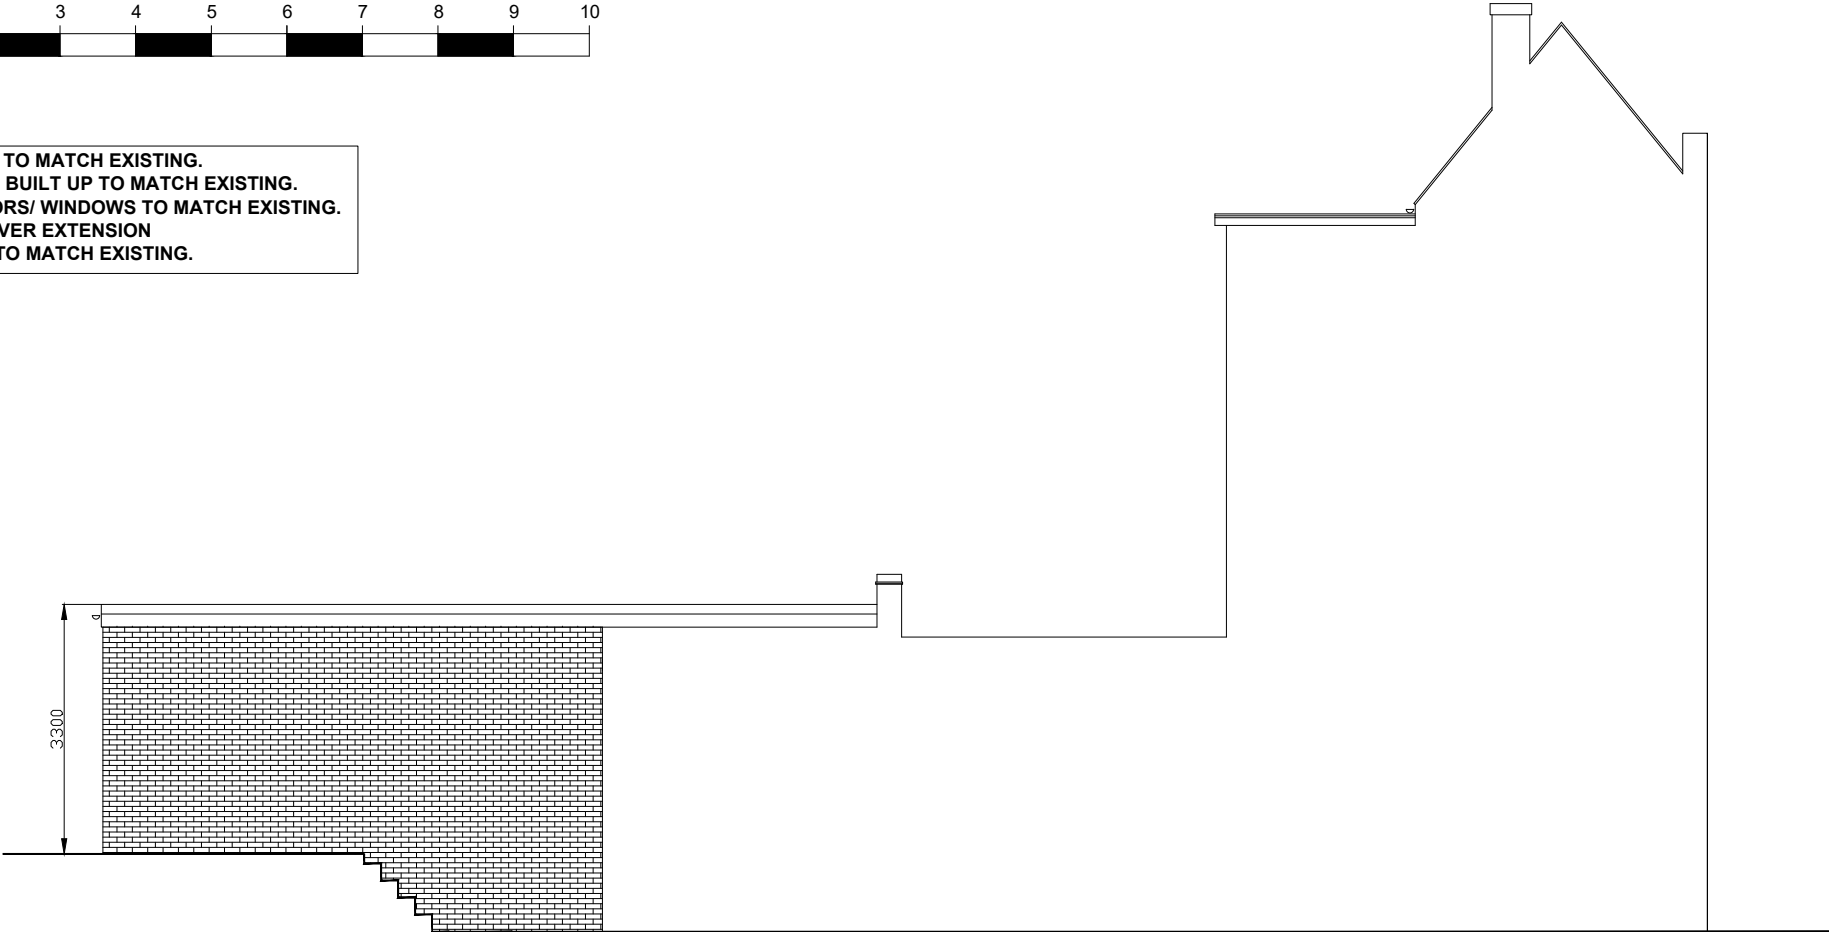

PROPOSED SIDE ELEVATIONS

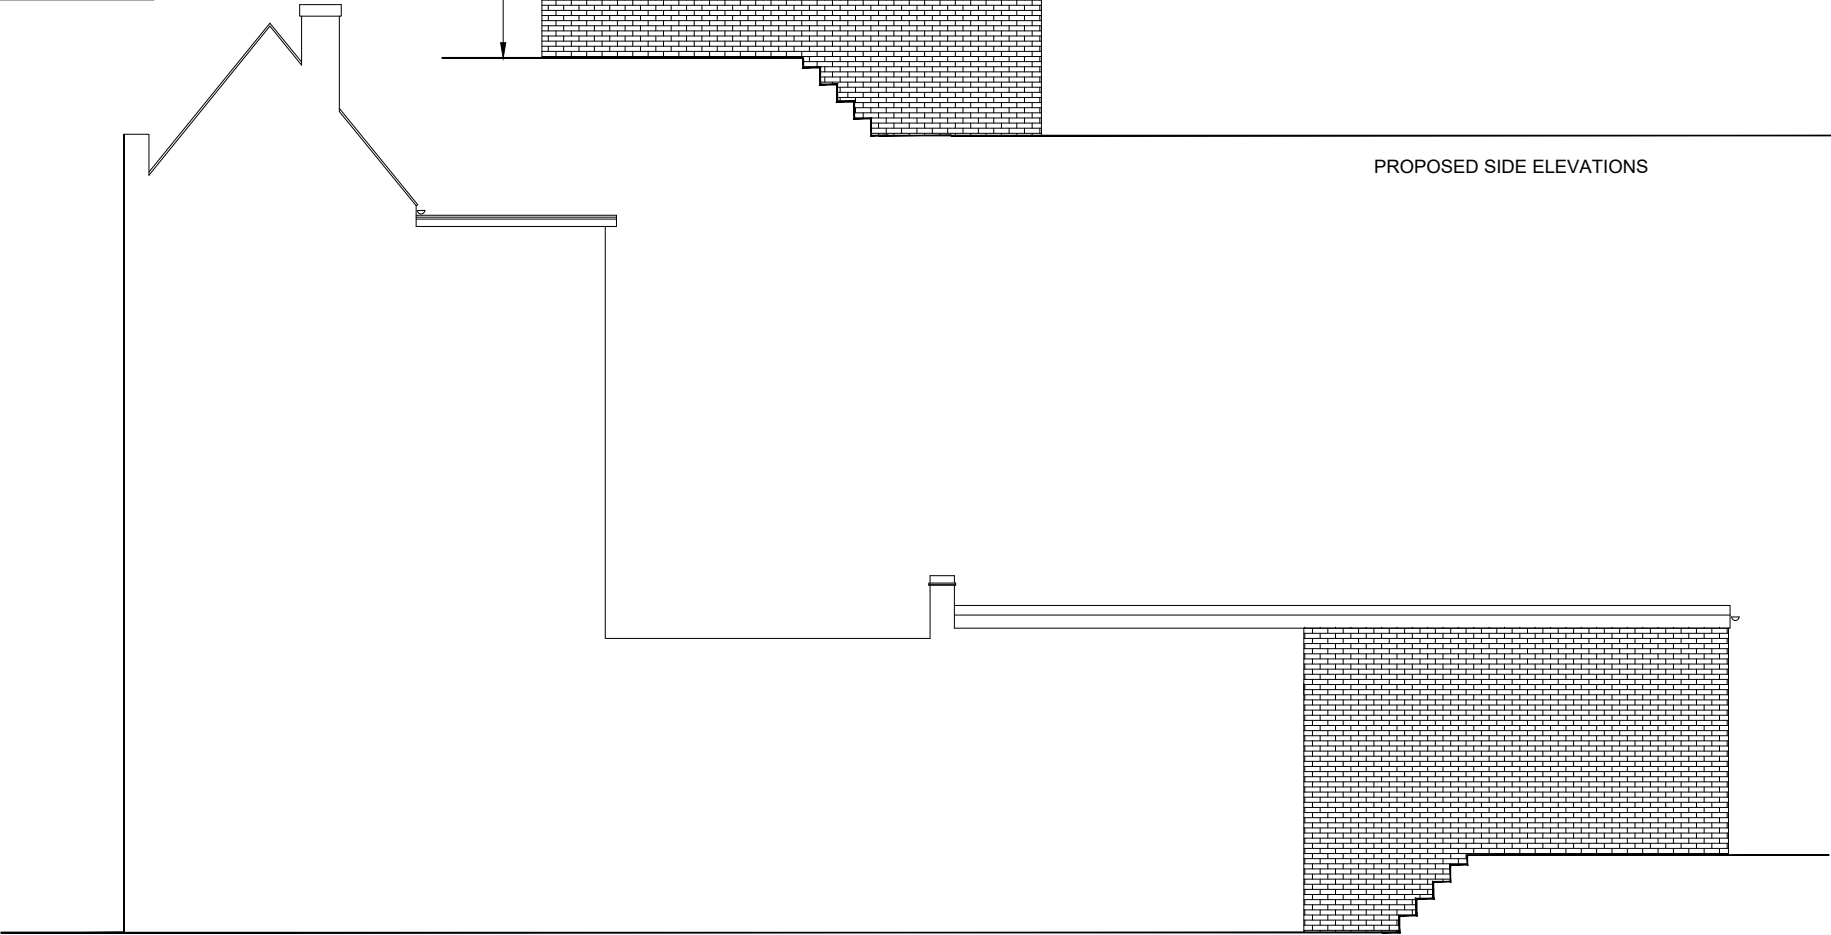

PROPOSED SIDE ELEVATIONS

KD

KALSI DESIGN

Architectural & Building Surveying Services

20 Harrowdene Road  
North Wembley, Middlesex, HA0 2JB.  
TEL: 020 8902 3560 E: gskalsi@btinternet.com

NOTES:	Client
NOT FOR CONSTRUCTION	Job Title 97 VICTORIA ROAD, RUISLIP, HA4 9BN

Scale 1 : 100.	Size A3
Drawn by GSK	Date NOV 2020

No.	DESCRIPTION	DATE
Drawing Title PROPOSED ELEVATIONS		
Drawing No. 3333	P	04