
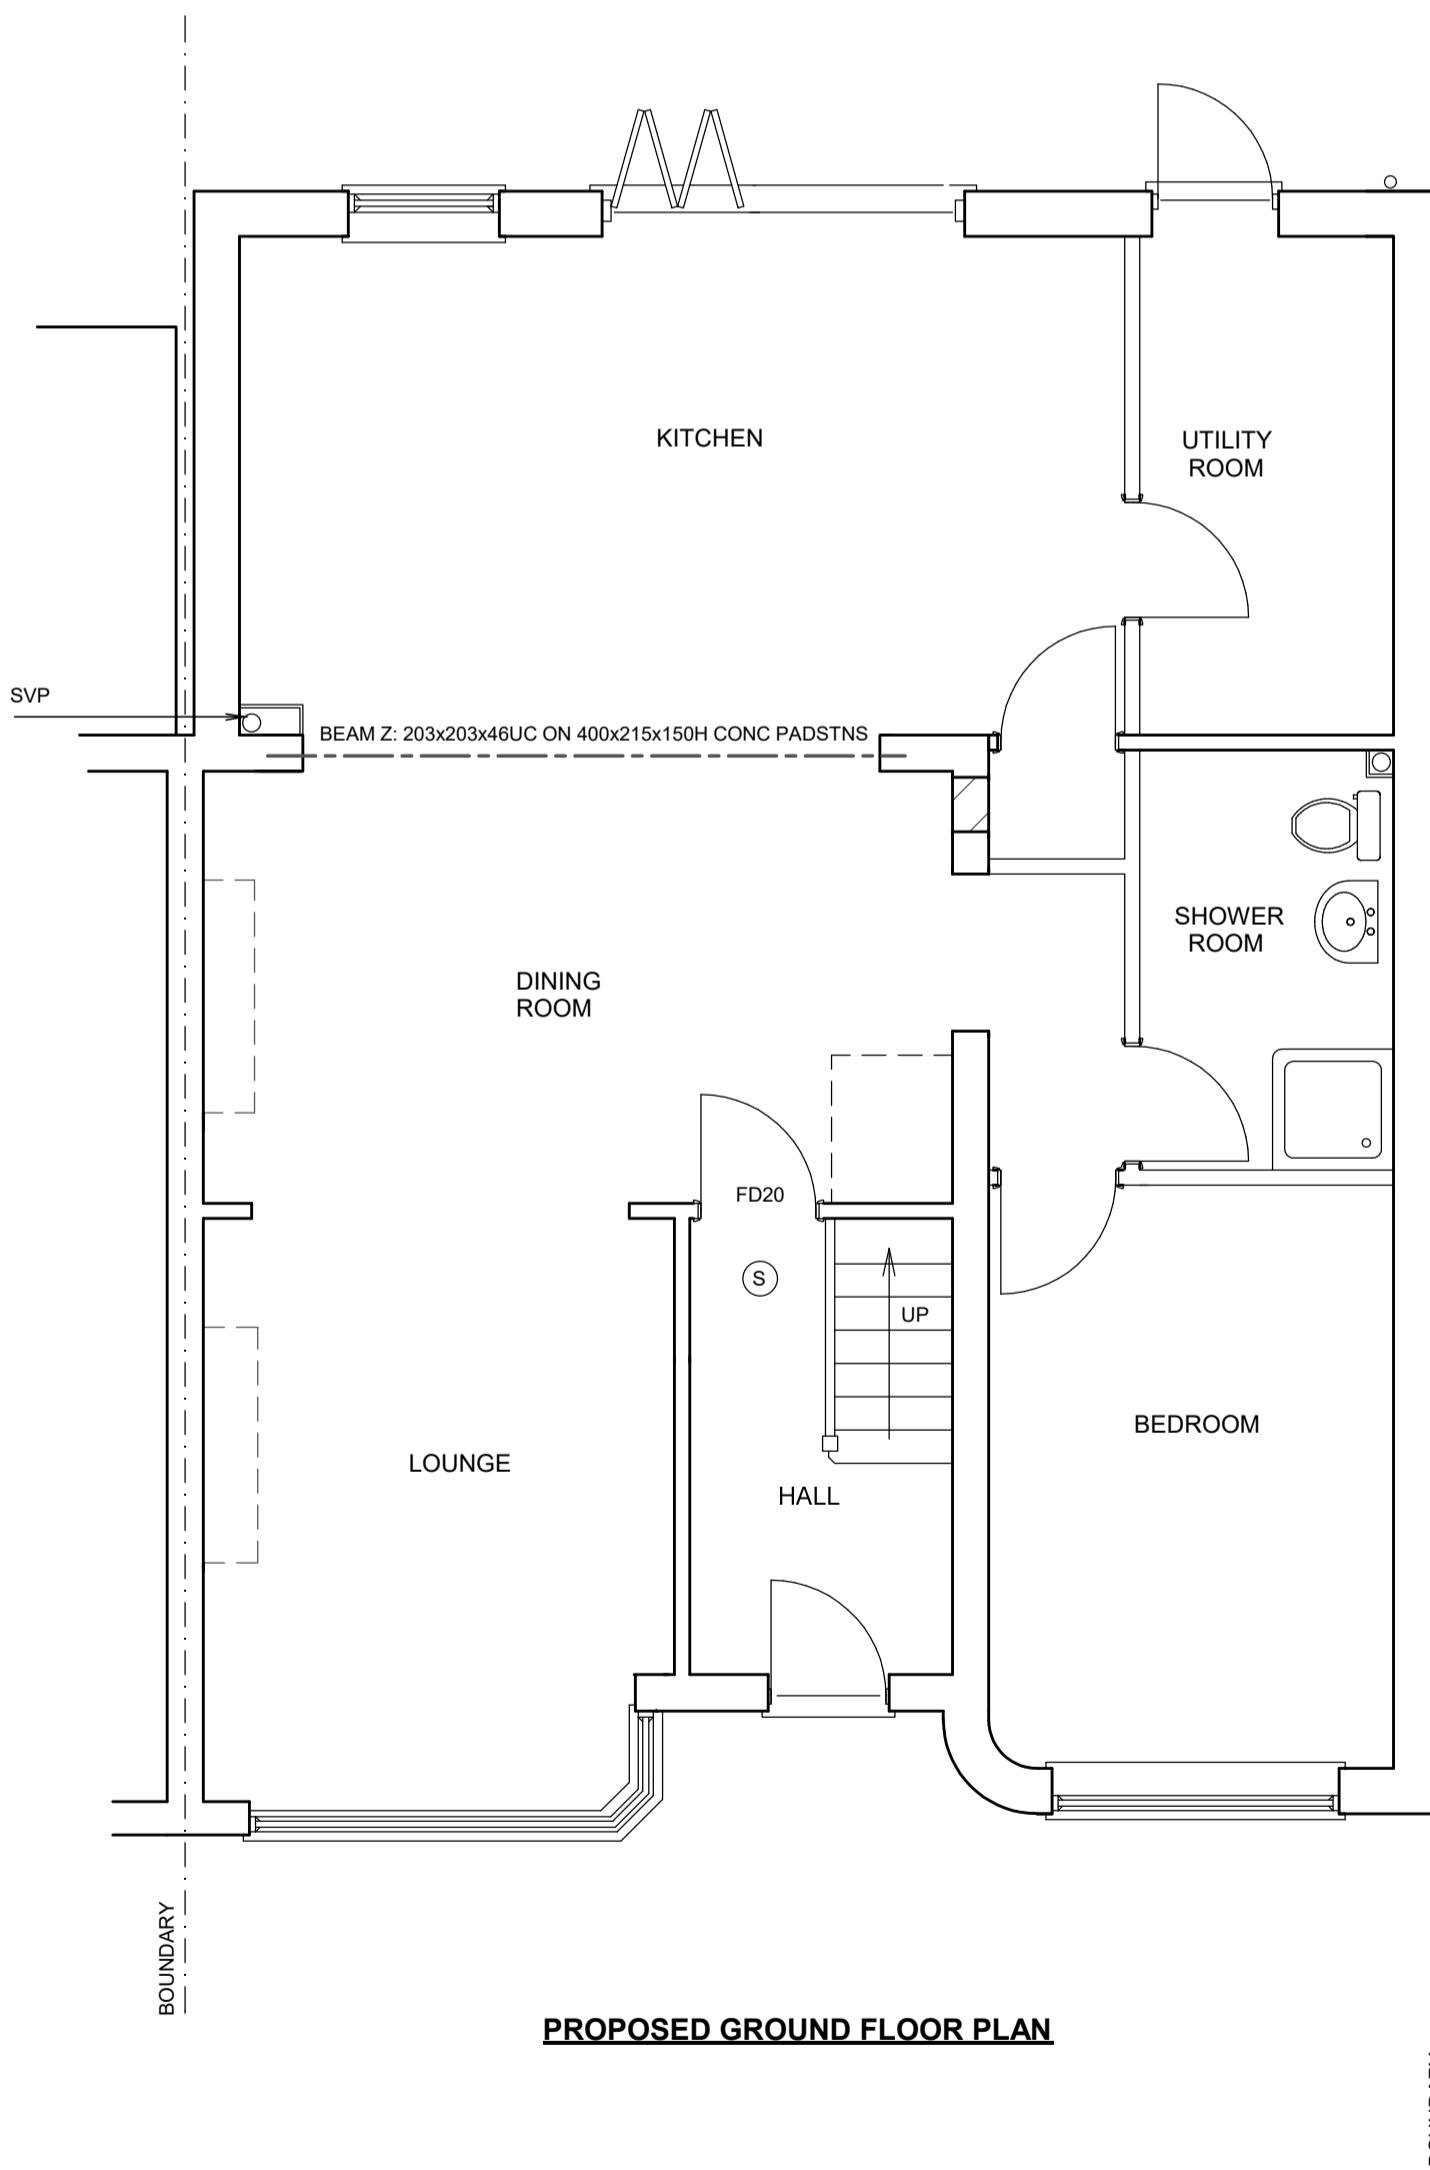


PROPOSED FRONT ELEVATION  
SCALE 1:100


PROPOSED SIDE ELEVATION  
SCALE 1:100

PROPOSED REAR ELEVATION  
SCALE 1:100


PROPOSED SIDE ELEVATIONS  
SCALE 1:100

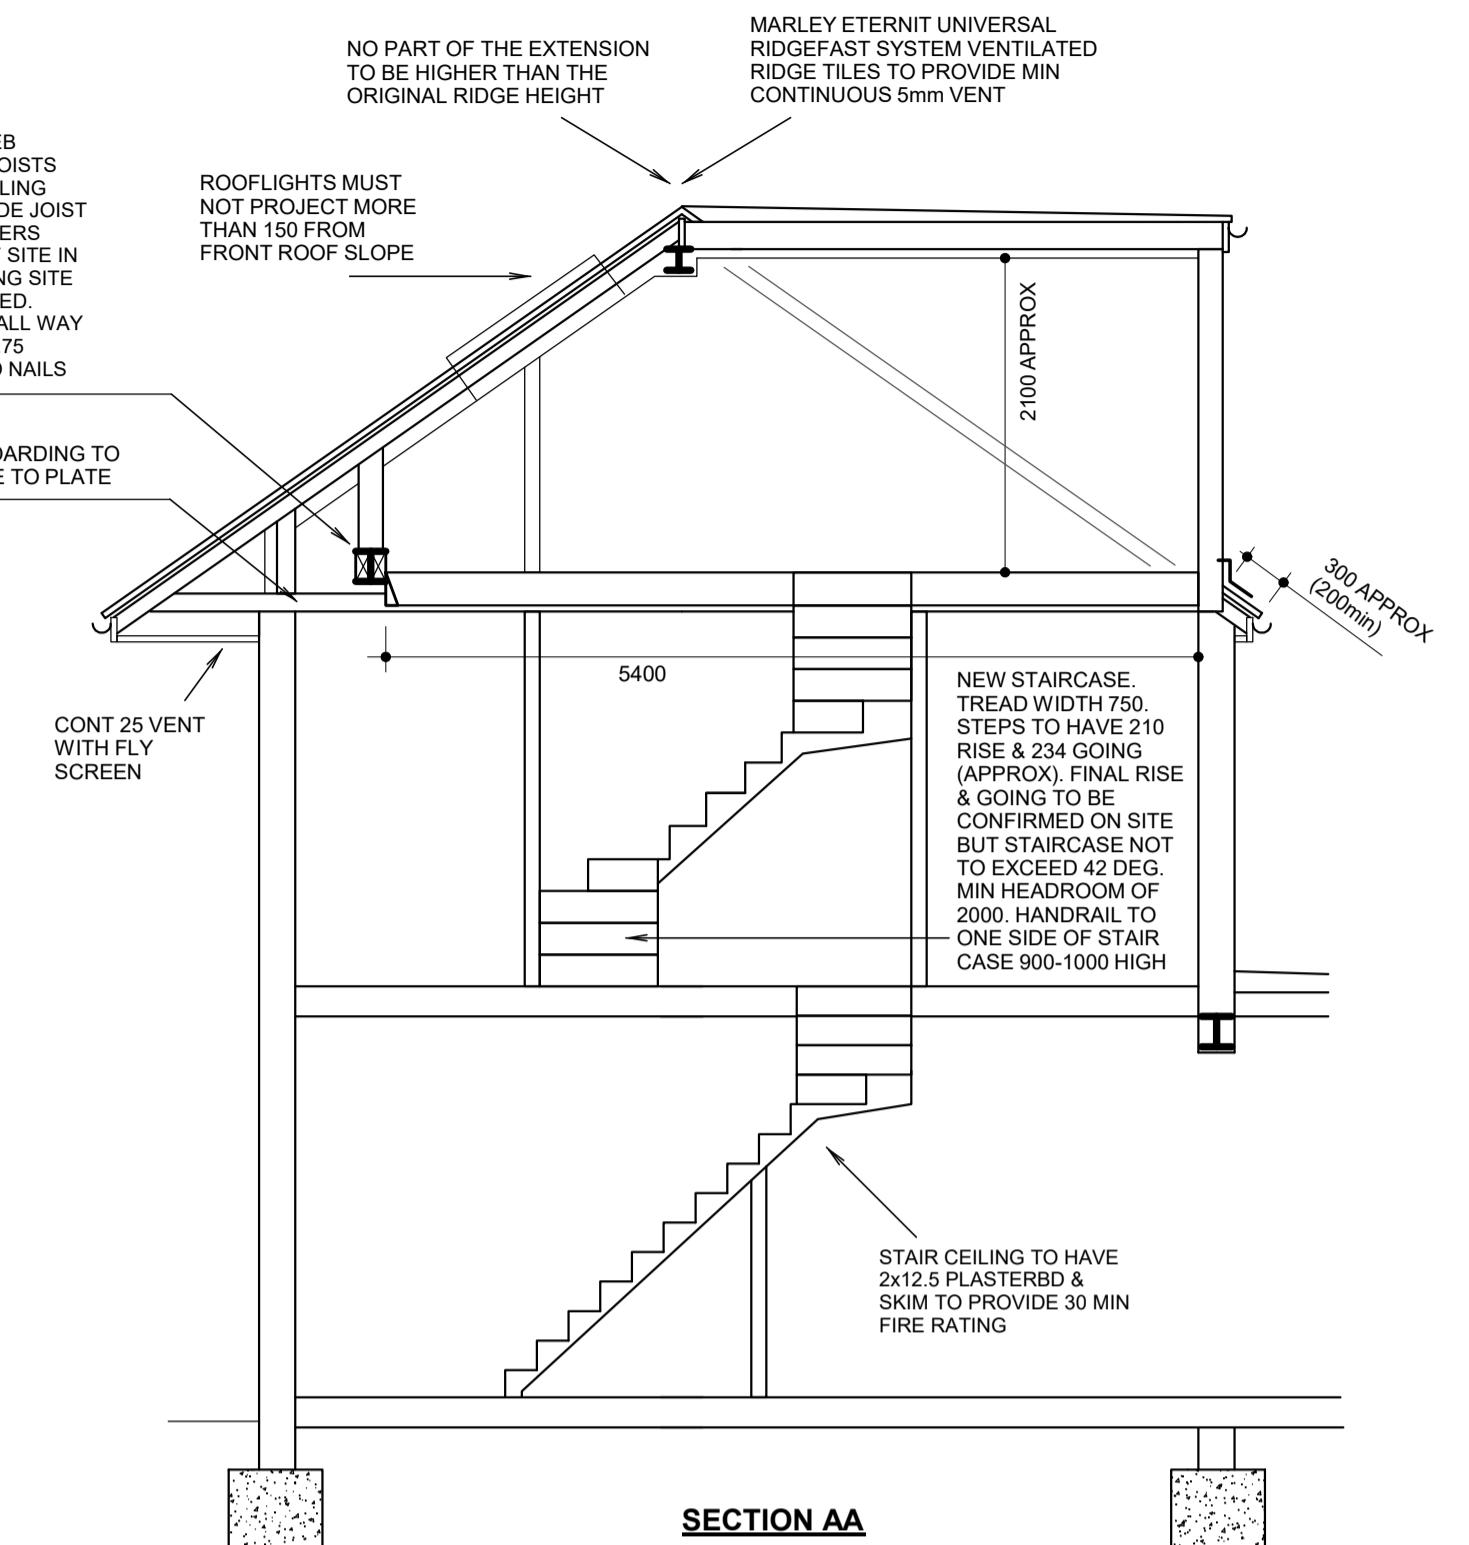


PROPOSED GROUND FLOOR PLAN

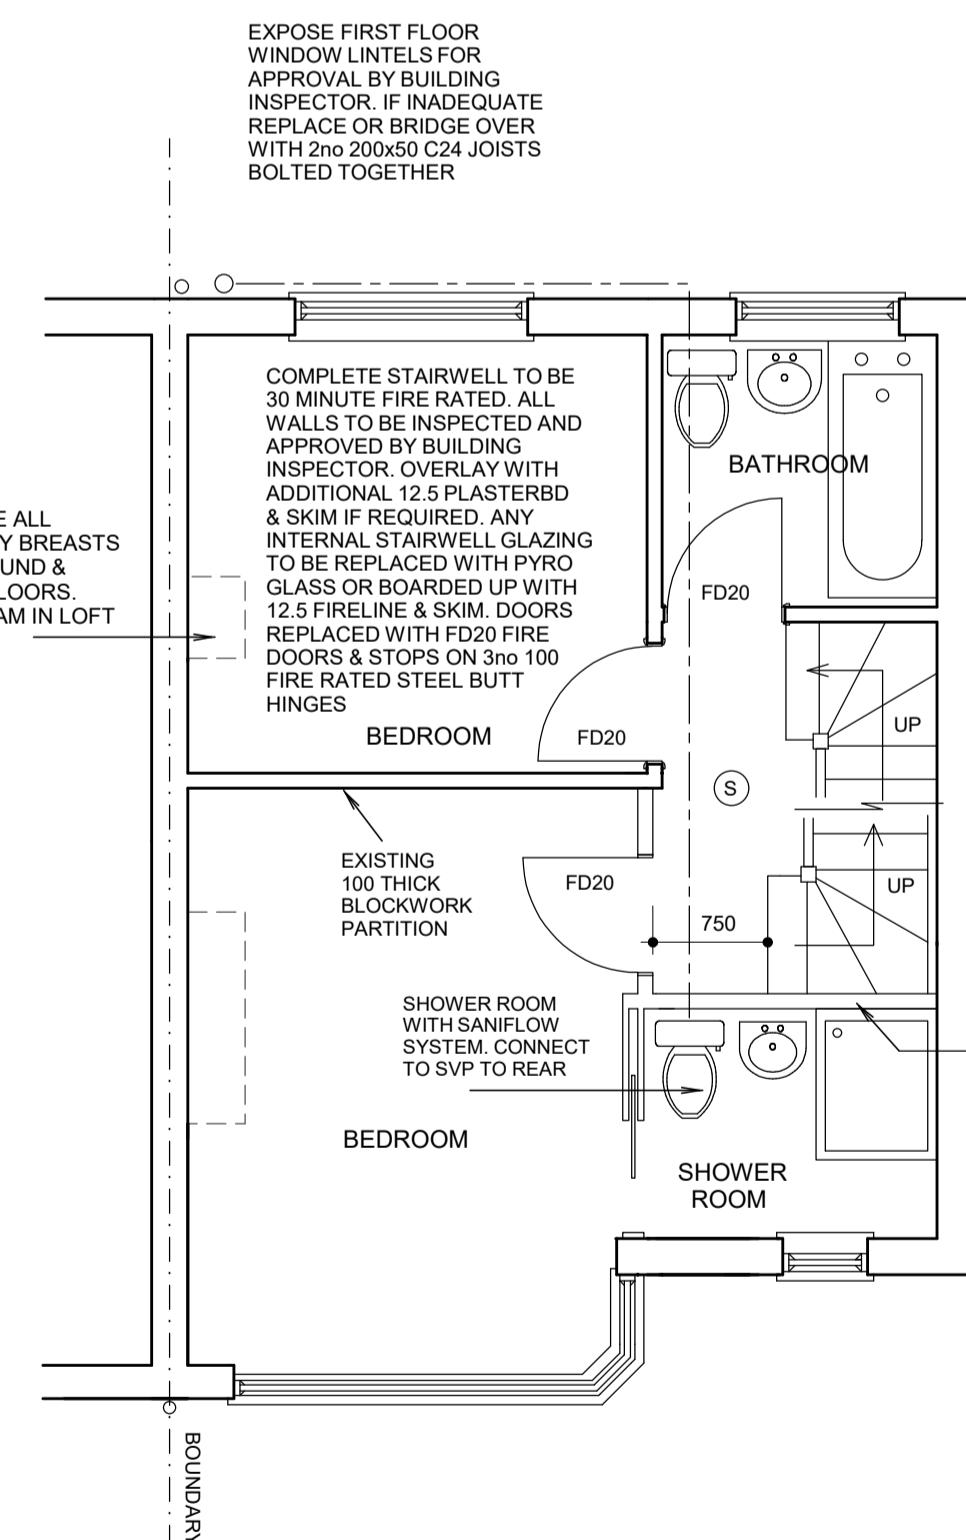

PROPOSED FIRST FLOOR PLAN

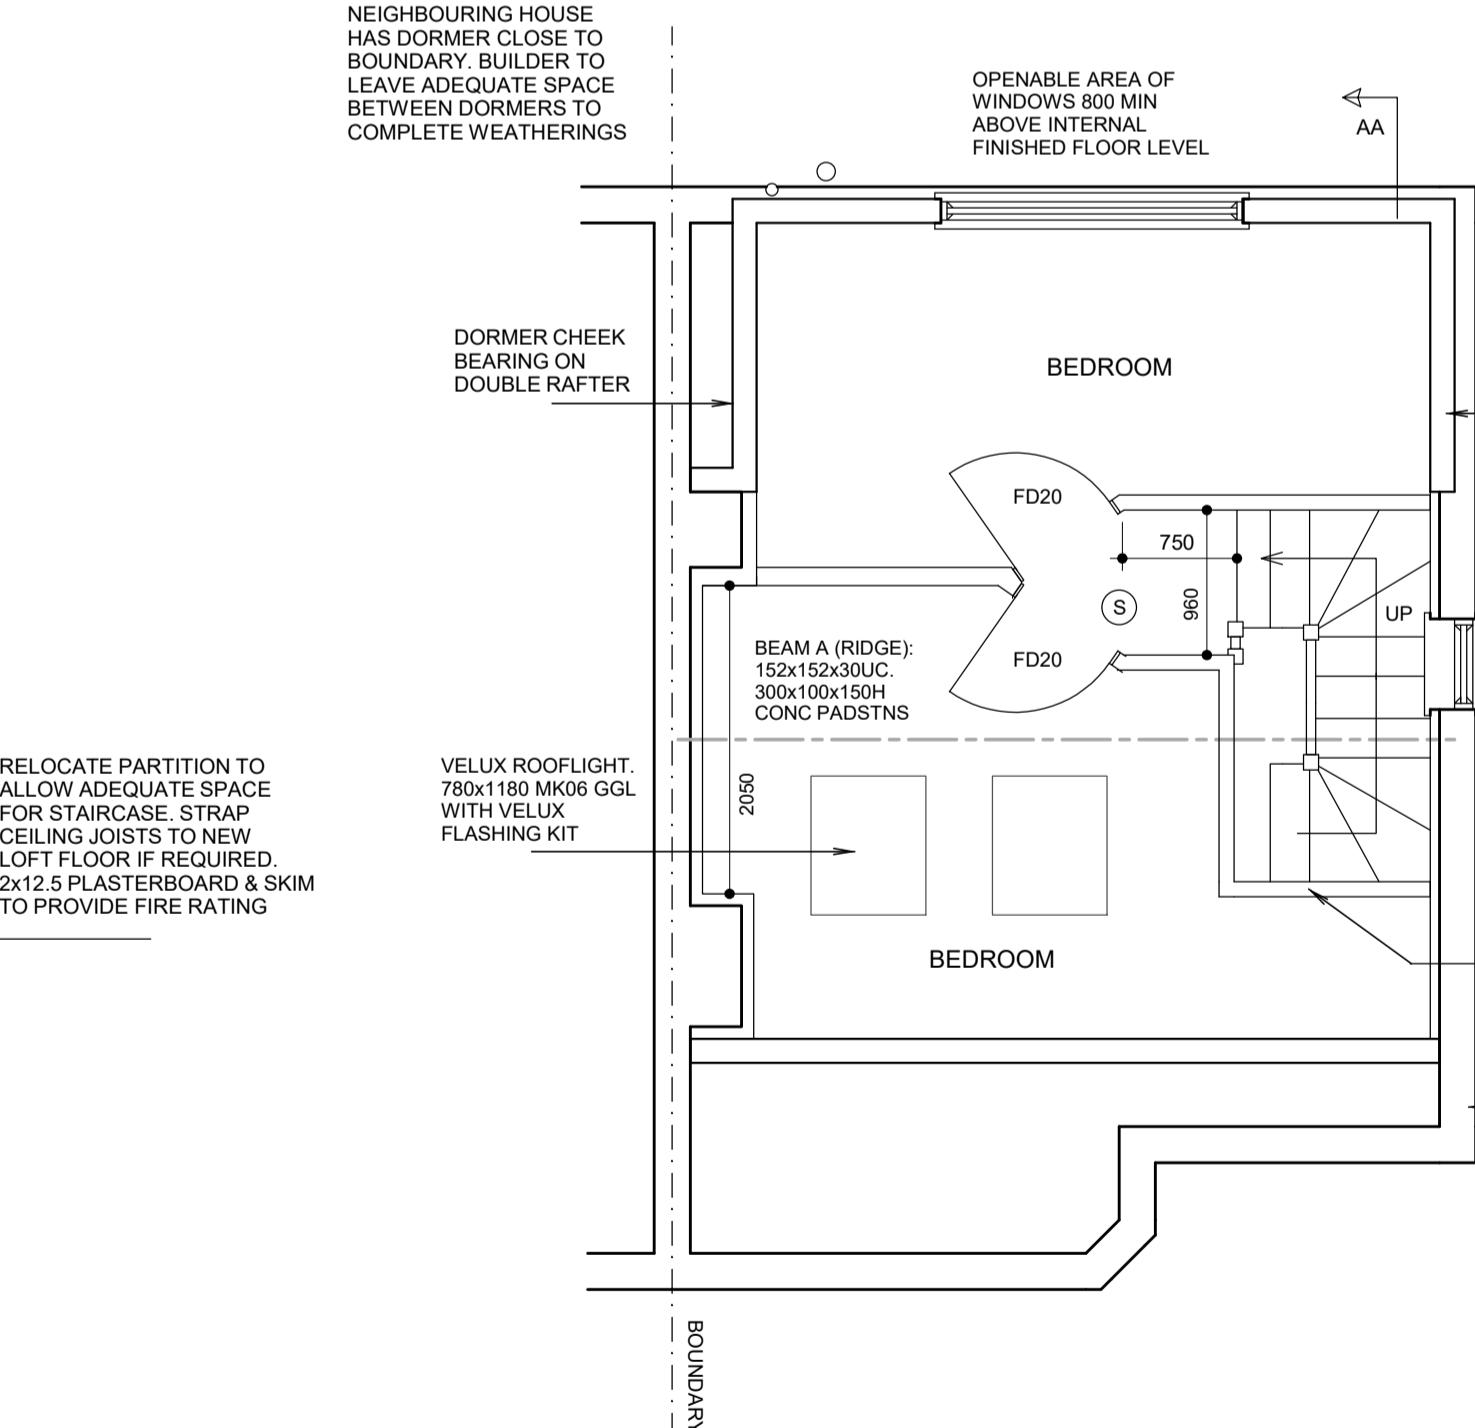

PROPOSED SECOND FLOOR PLAN

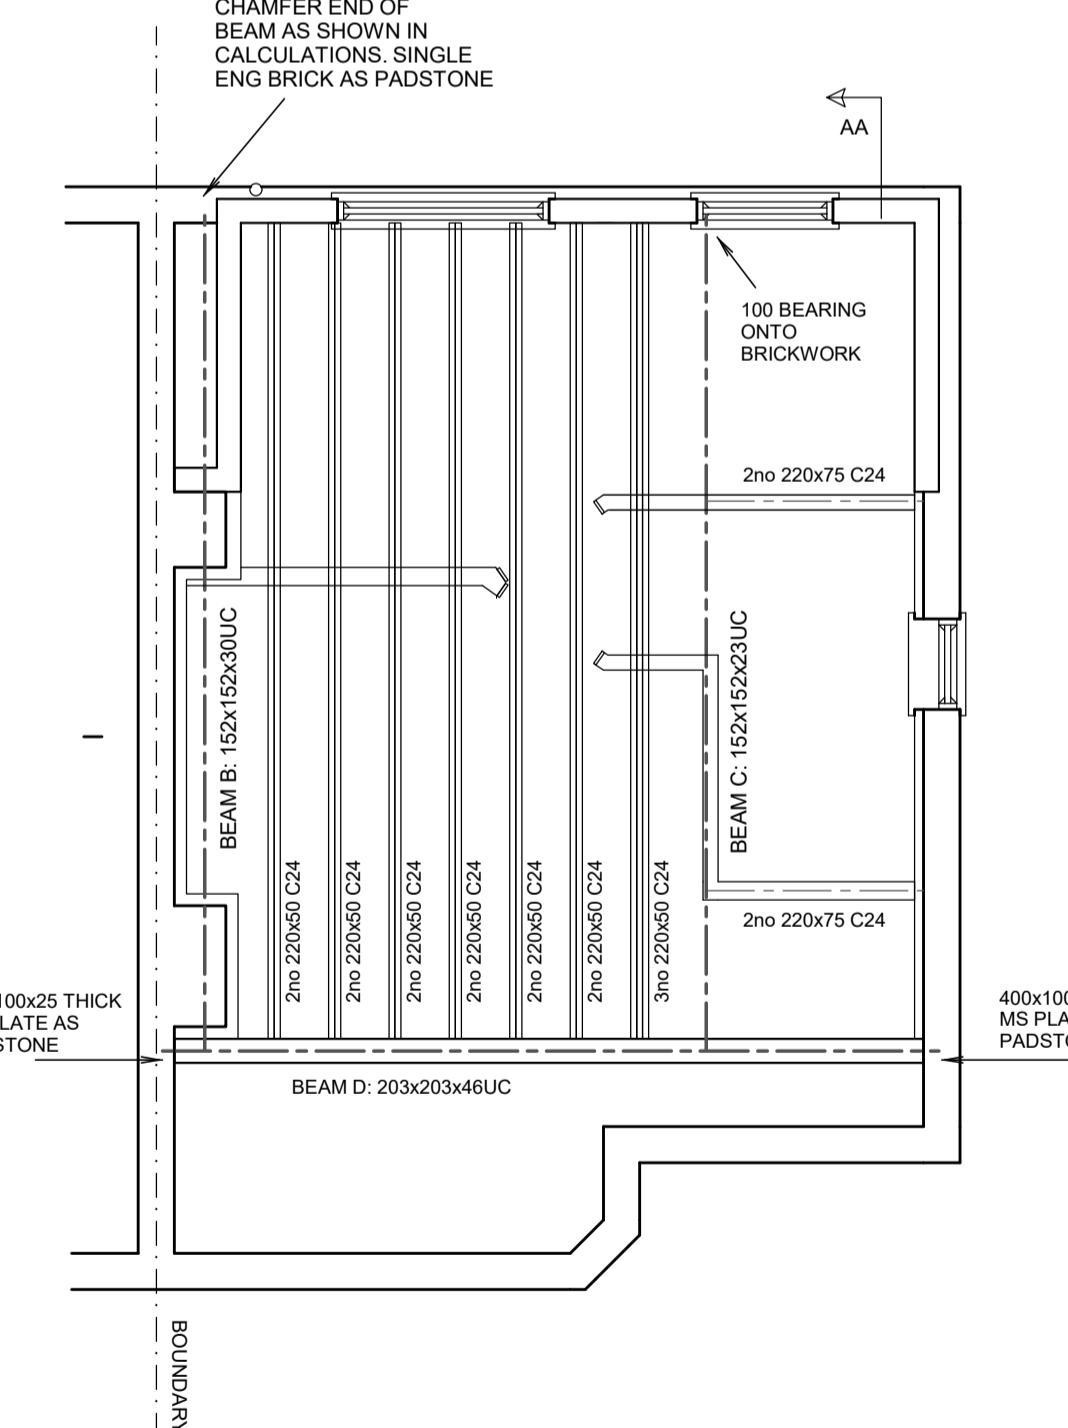

PROPOSED SECOND FLOOR STRUCTURE