


General Notes

© ABAY ARCHITECTURE RIBA

All dimensions and levels to be checked on site and any discrepancies to be reported to the architect before construction.

Written dimensions to be taken in preference to scaled dimensions.

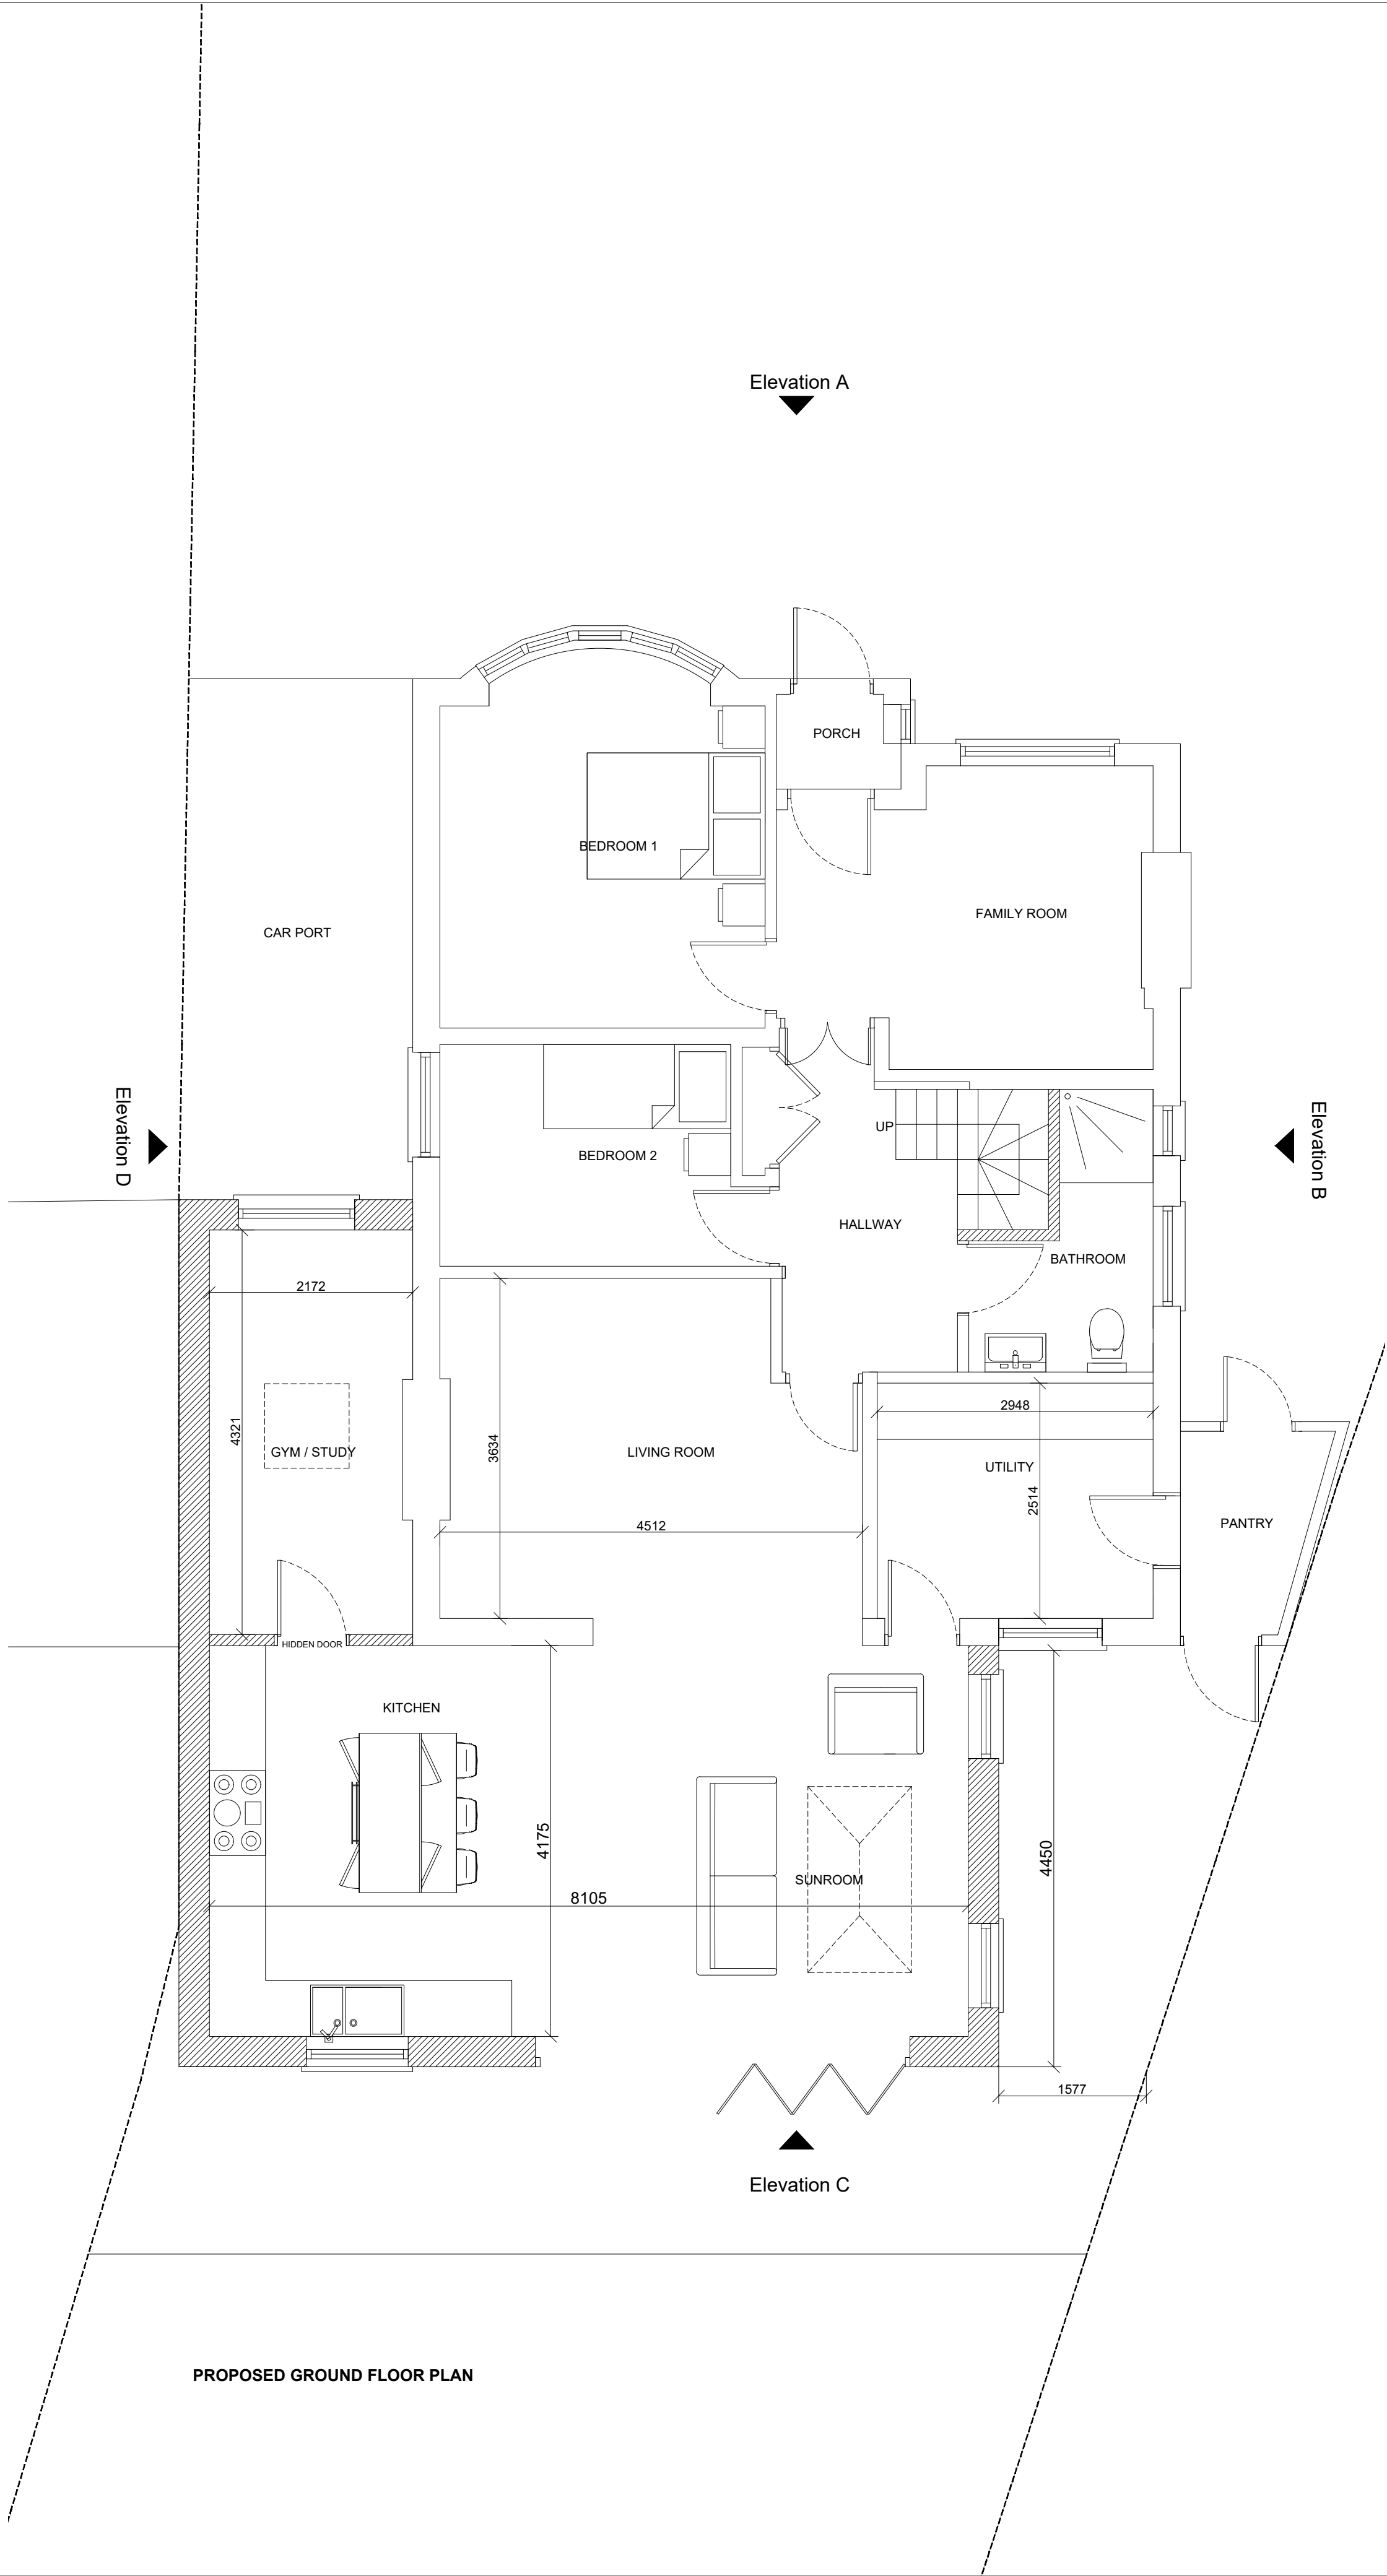

Rev	Date	Amendment
-----	------	-----------

CLIENT

MS. K. PATEL
19, THE GLEN
EASTCOTE
HA5 2RX

PROJECT

EXISTING/PROPOSED
GROUND FLOOR PLAN

DATE

01.11.24

SCALE

1:50 @ A1

DRAWN

NA

REV

DRAWING NUMBER

1548-P-002

Neha Abayawardana RIBA
abay.architecture@yahoo.com

ABAY ARCHITECTURE