
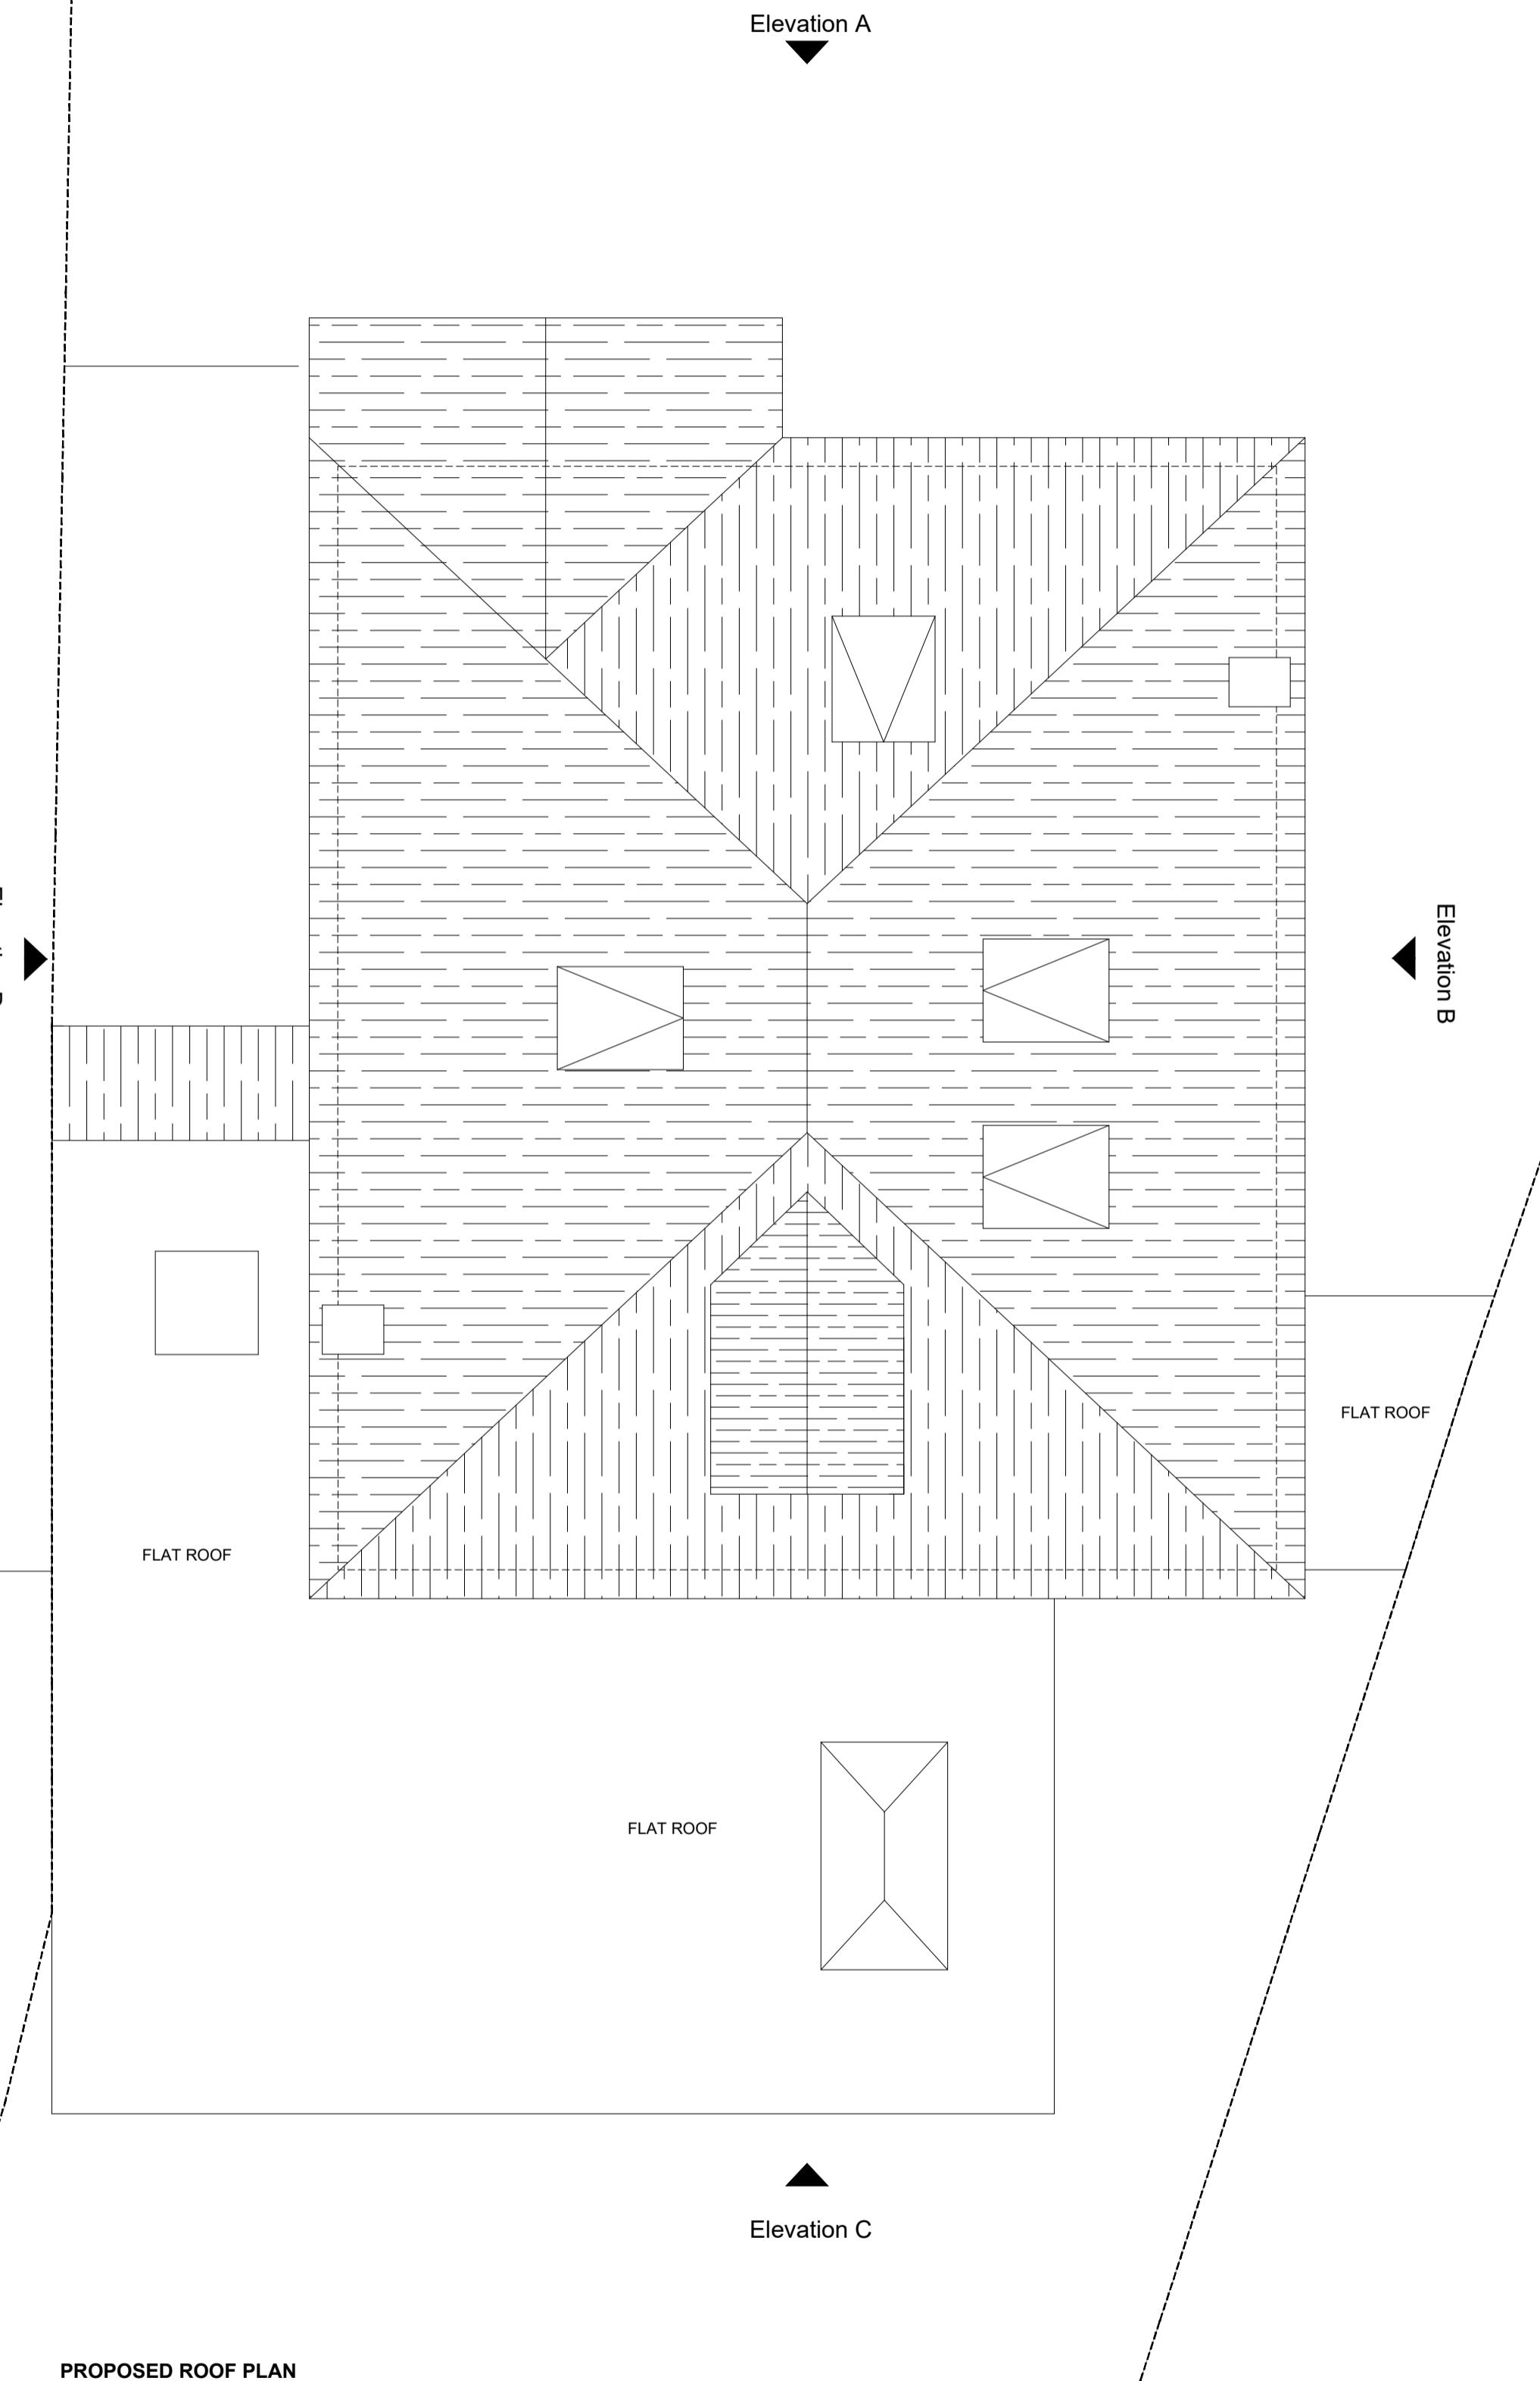


## General Notes

© ABAY ARCHITECTURE RIBA

All dimensions and levels to be checked on site and any discrepancies to be reported to the architect before construction.

Written dimensions to be taken in preference to scaled dimensions.

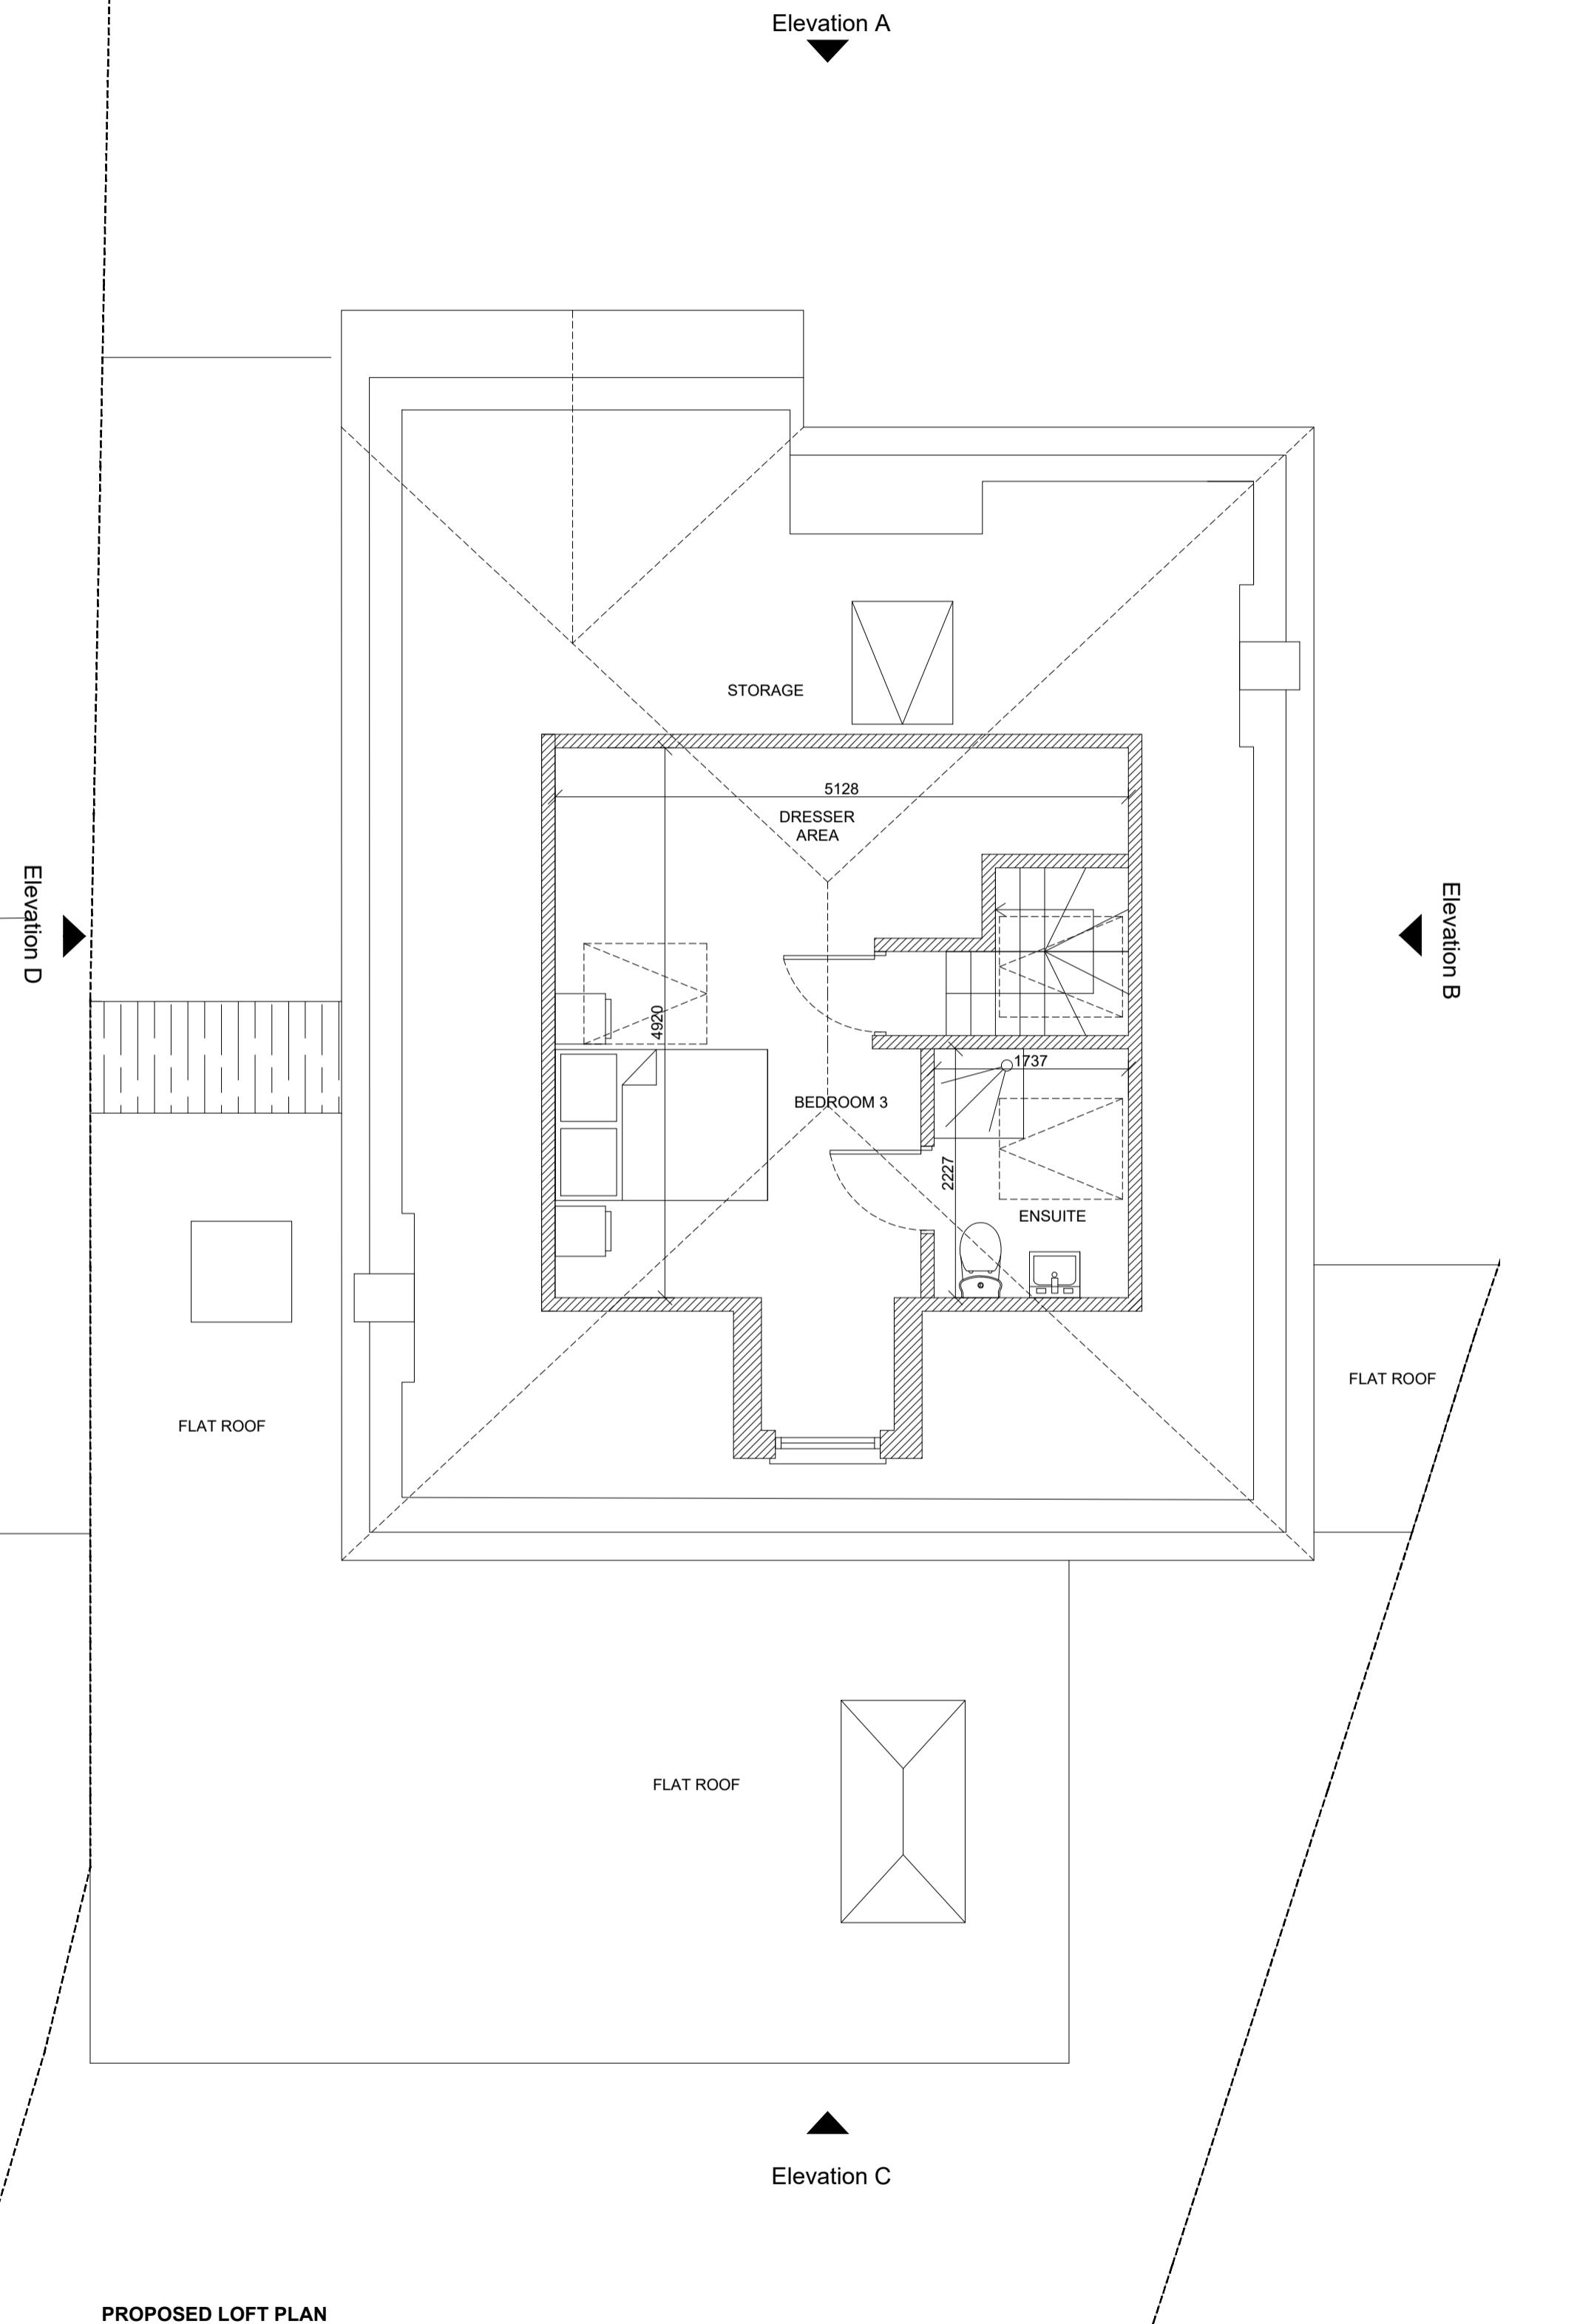

Rev	Date	Amendment
-----	------	-----------

### CLIENT

MS. K. PATEL  
19. THE GLEN  
EASTCOTE  
HA5 2RX

### PROJECT

PROPOSED  
LOFT AND ROOF PLAN

### DATE

01.11.24

### SCALE

1:50 @ A1

### DRAWN

NA

### REV

DRAWING NUMBER  
1548-P-003

Neha Abayawardana RIBA  
abay.architecture@yahoo.com

ABAY ARCHITECTURE