


General Notes


© ABAY ARCHITECTURE RIBA

All dimensions and levels to be checked on site and any discrepancies to be reported to the architect before construction.

Written dimensions to be taken in preference to scaled dimensions.

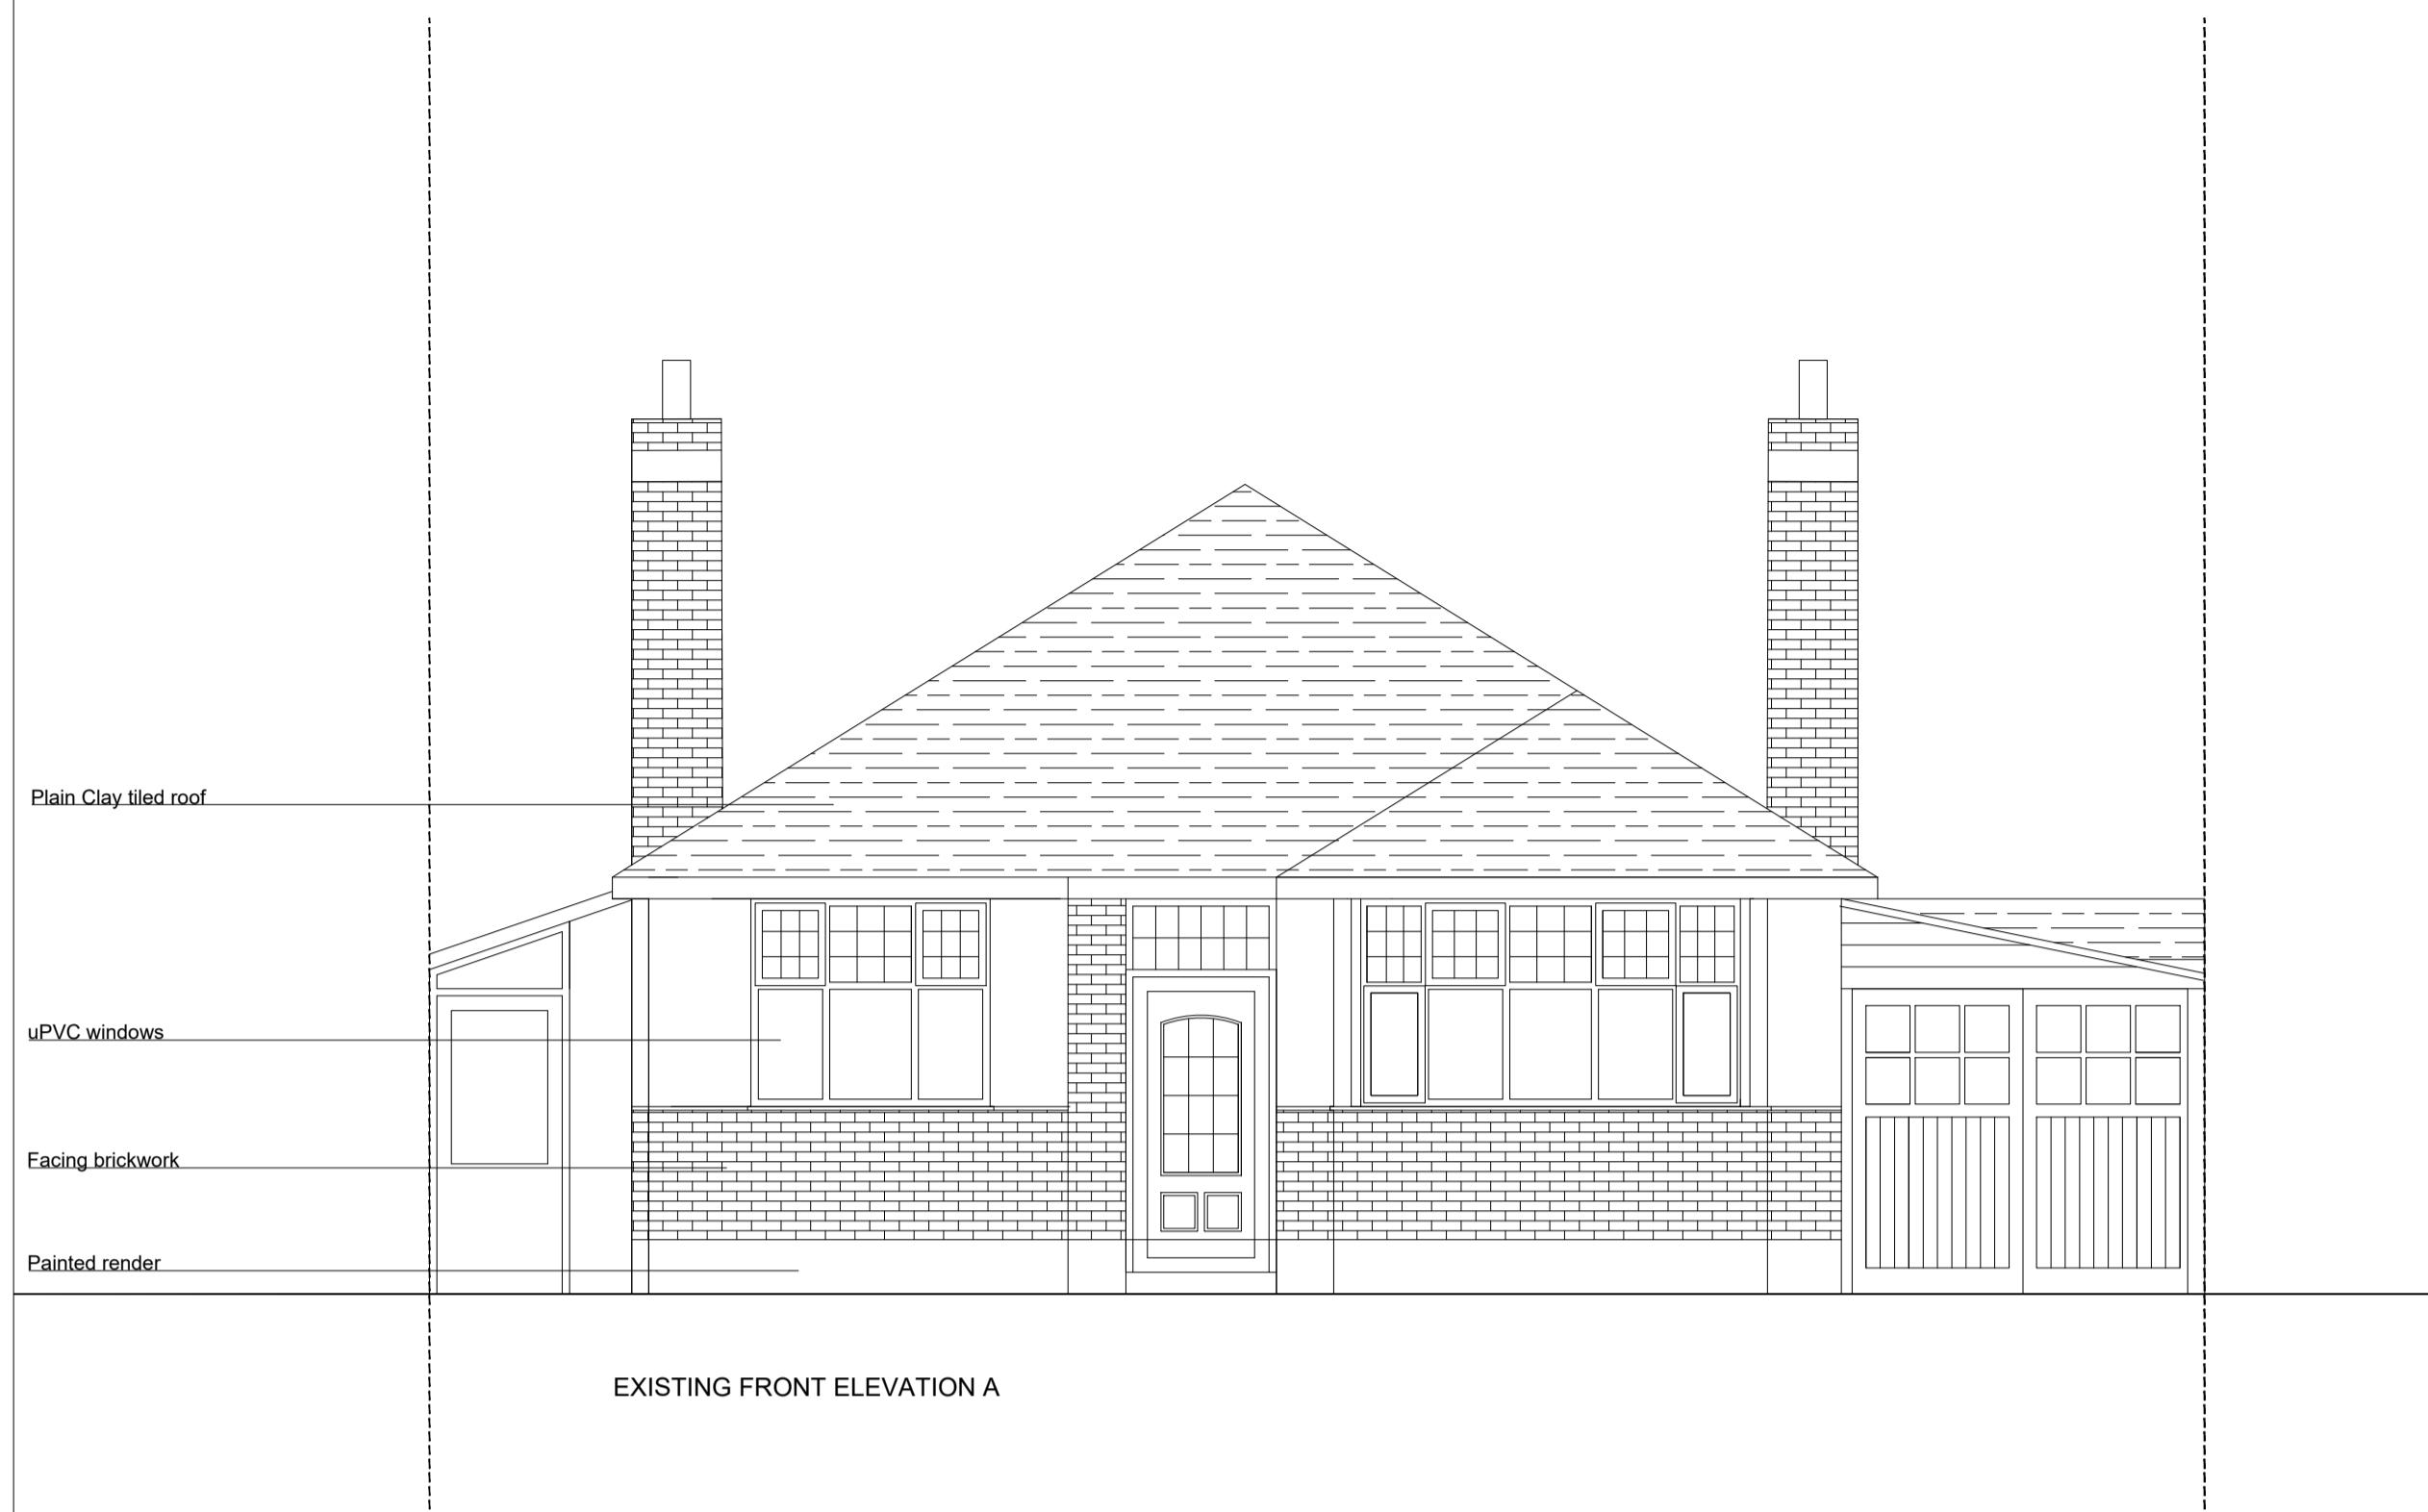

EXISTING FRONT ELEVATION A

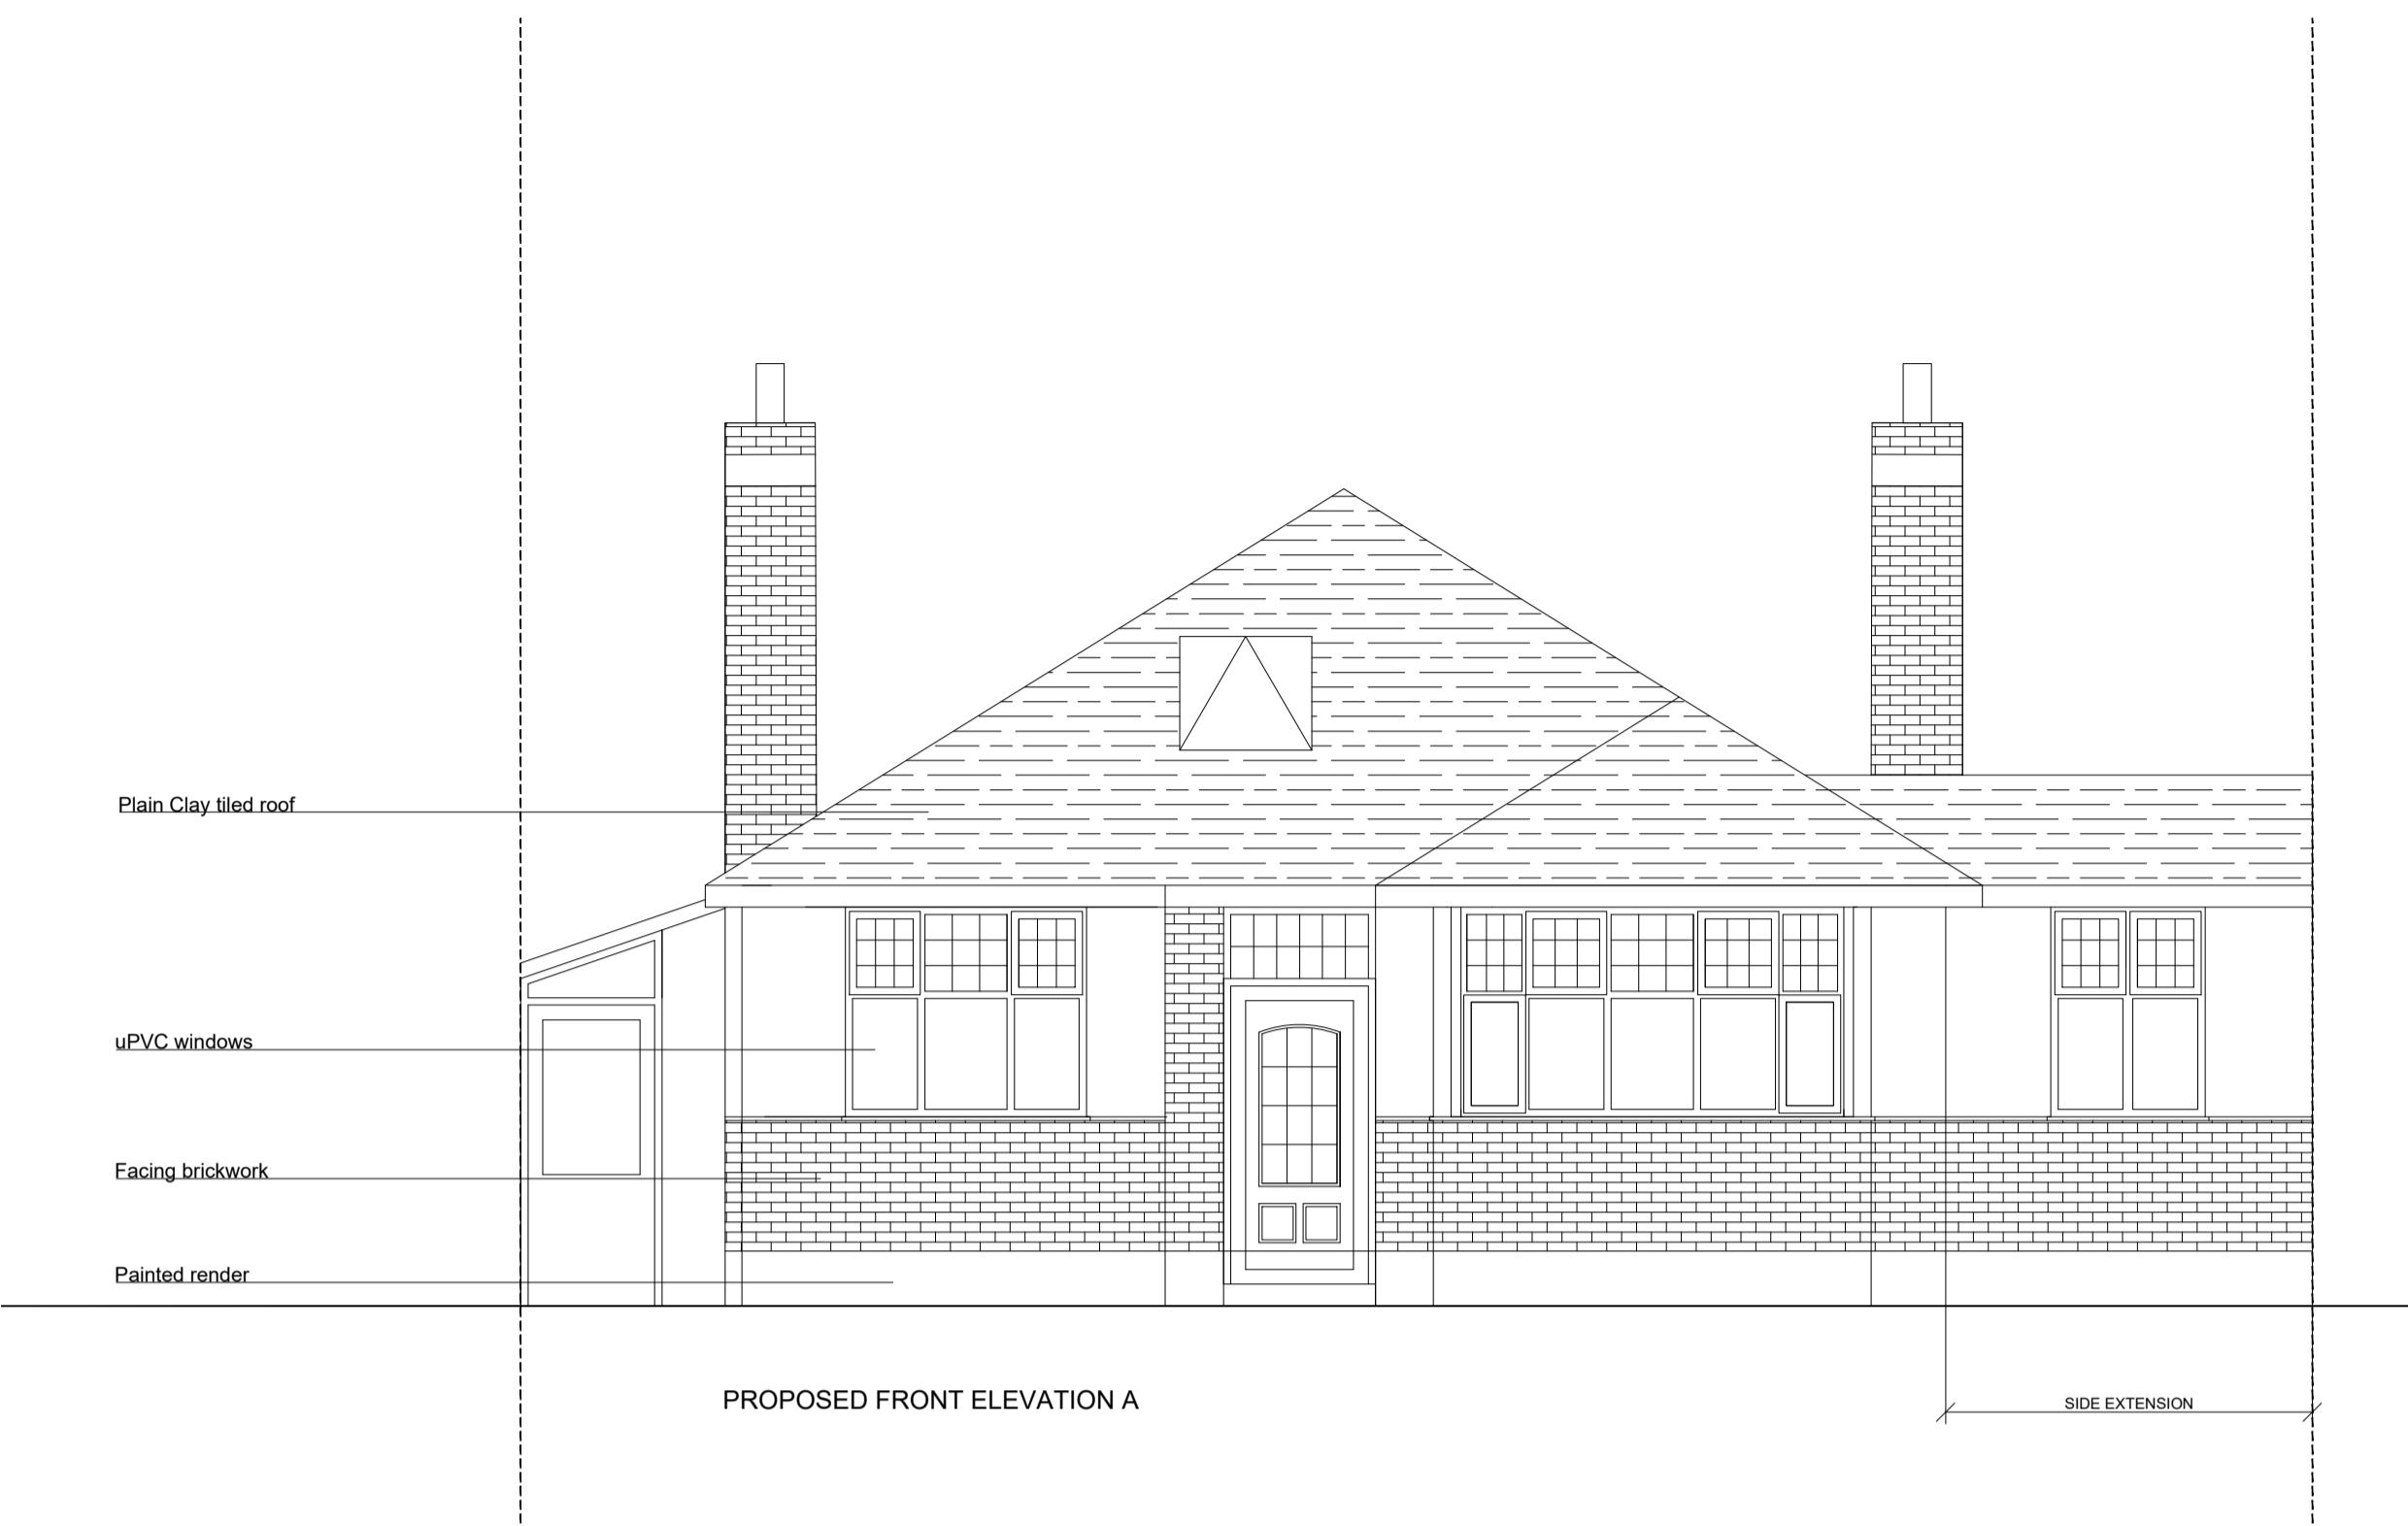

PROPOSED FRONT ELEVATION A

Rev	Date	Amendment
-----	------	-----------

CLIENT

MS. K. PATEL
19. THE GLEN
EASTCOTE
HA5 2RX

PROJECT

EXISTING/PROPOSED
FRONT & REAR ELEVATIONS

DATE

01.11.24

SCALE

1:50 @ A1

DRAWN

NA

REV

DRAWING NUMBER
1548-P-004

Neha Abayawardana RIBA
abay.architecture@yahoo.com



EXISTING REAR ELEVATION C



PROPOSED REAR ELEVATION C

ABAY ARCHITECTURE