
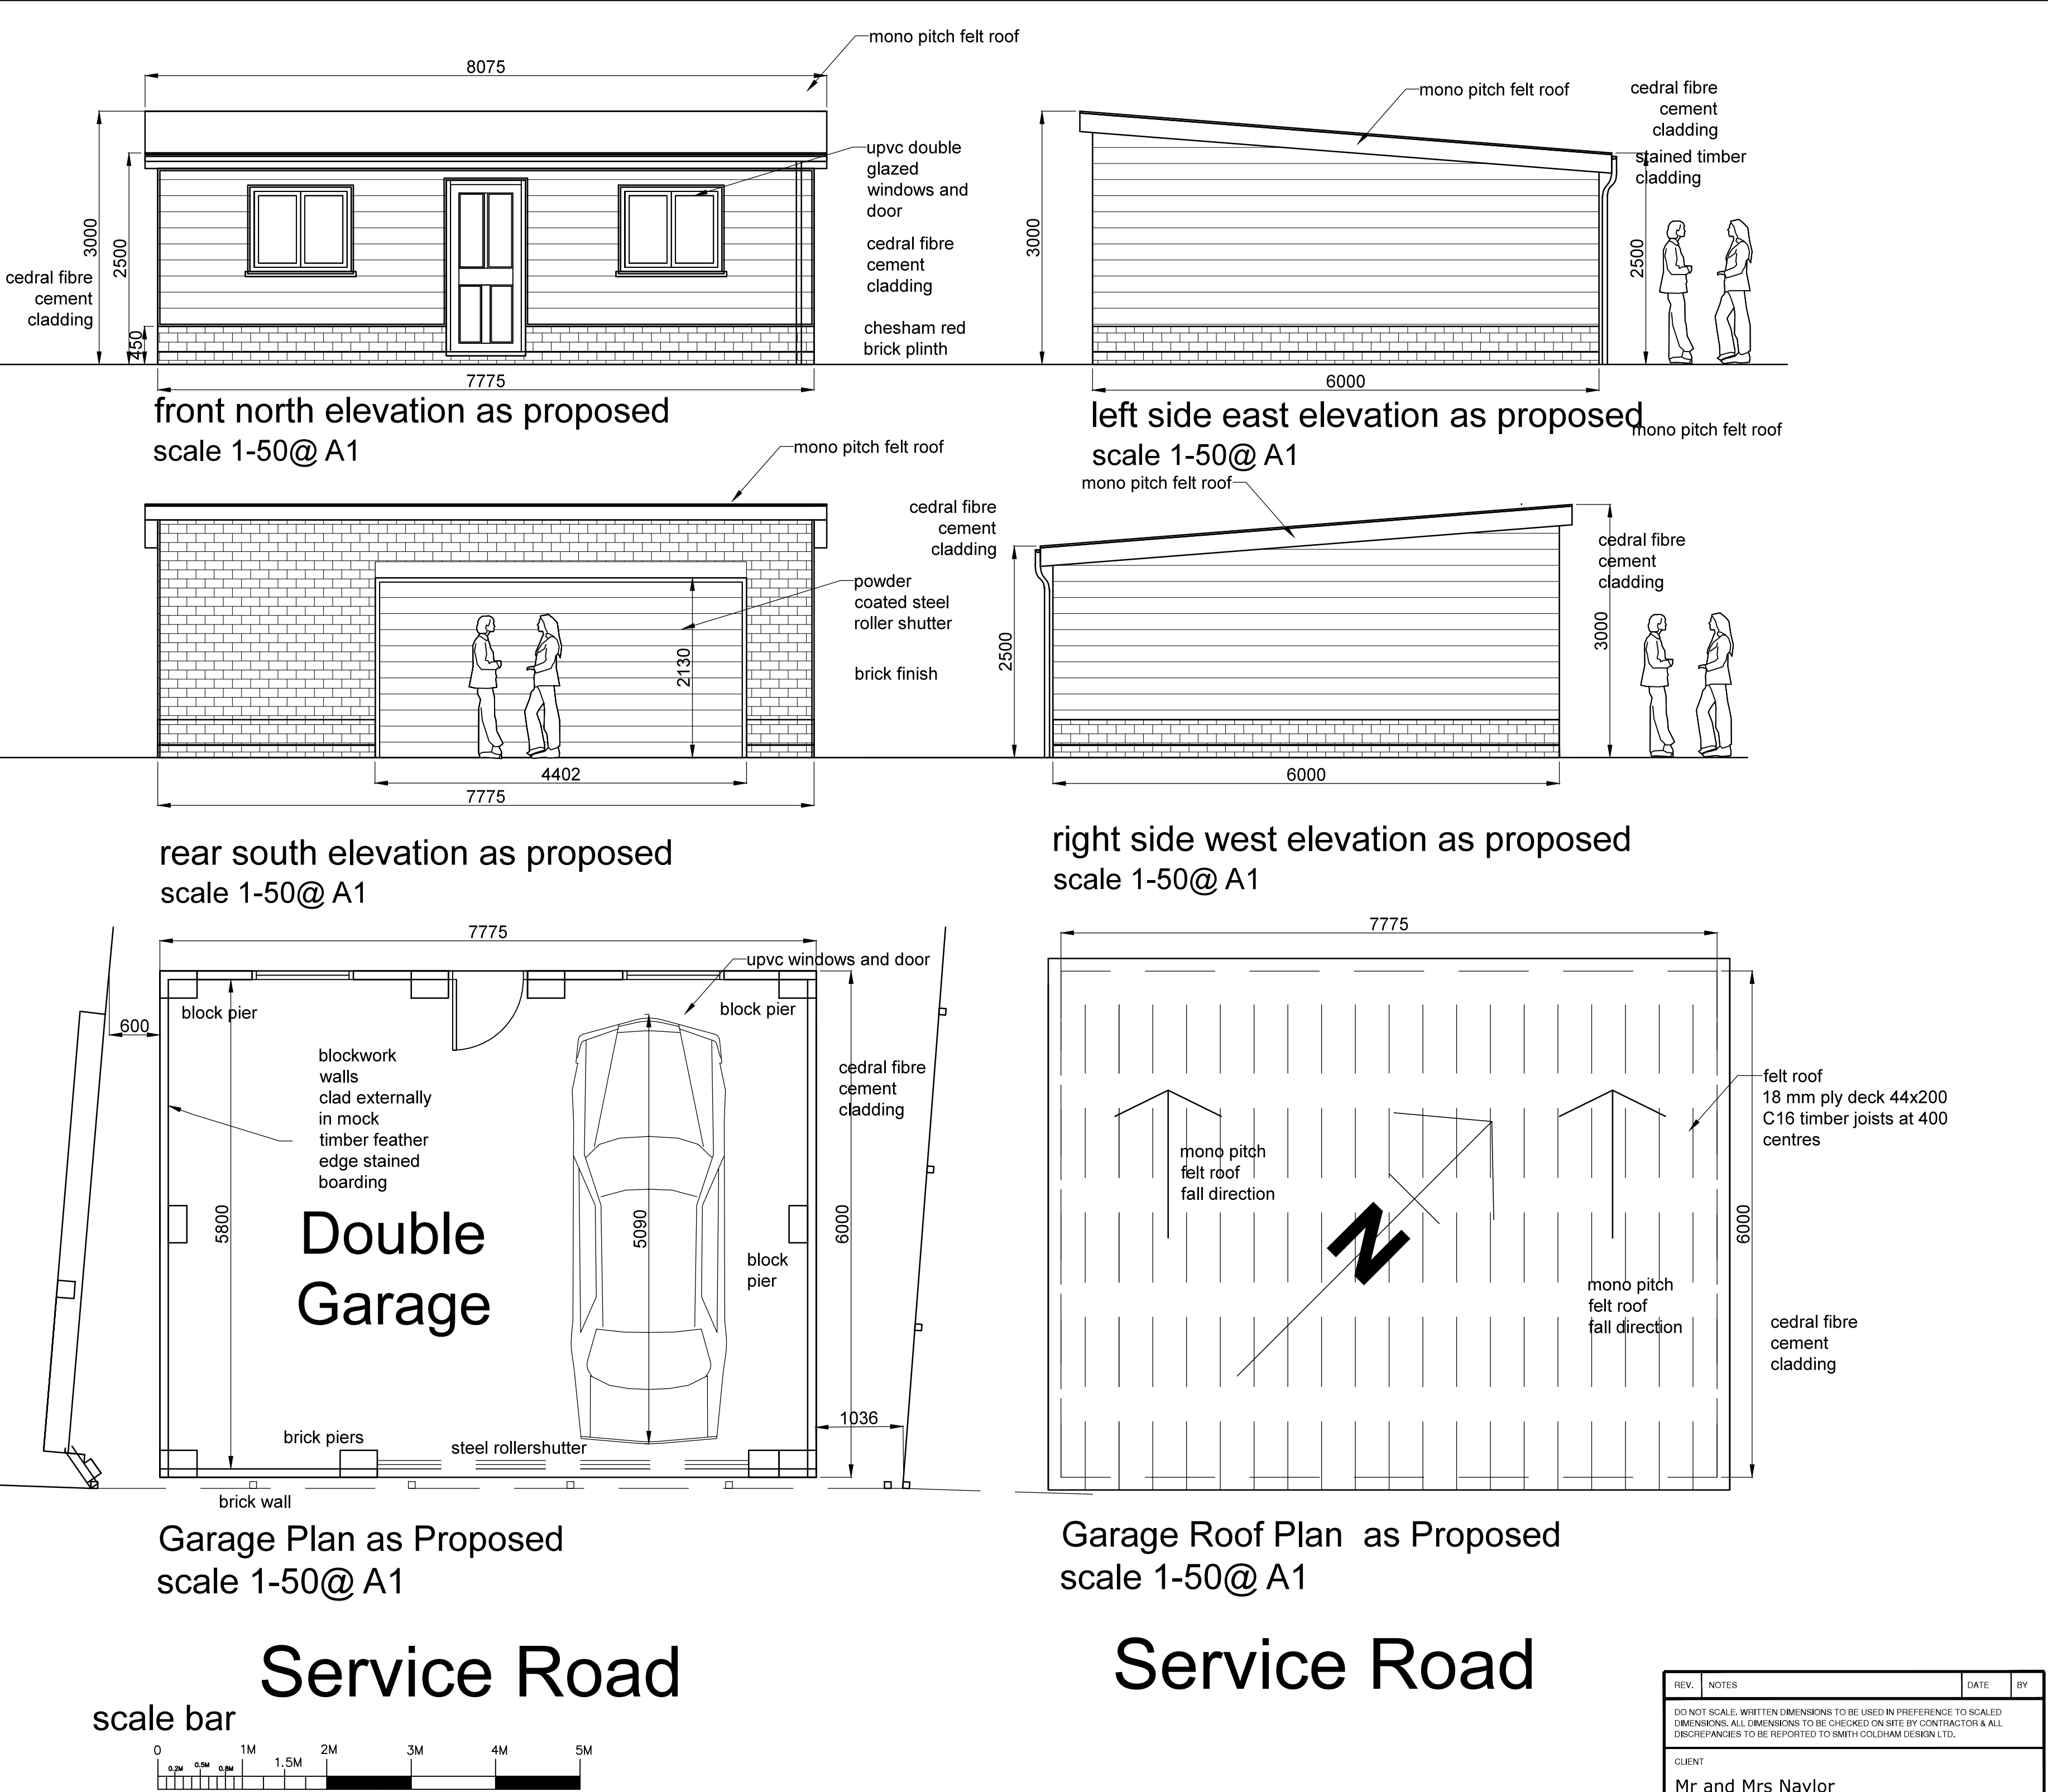


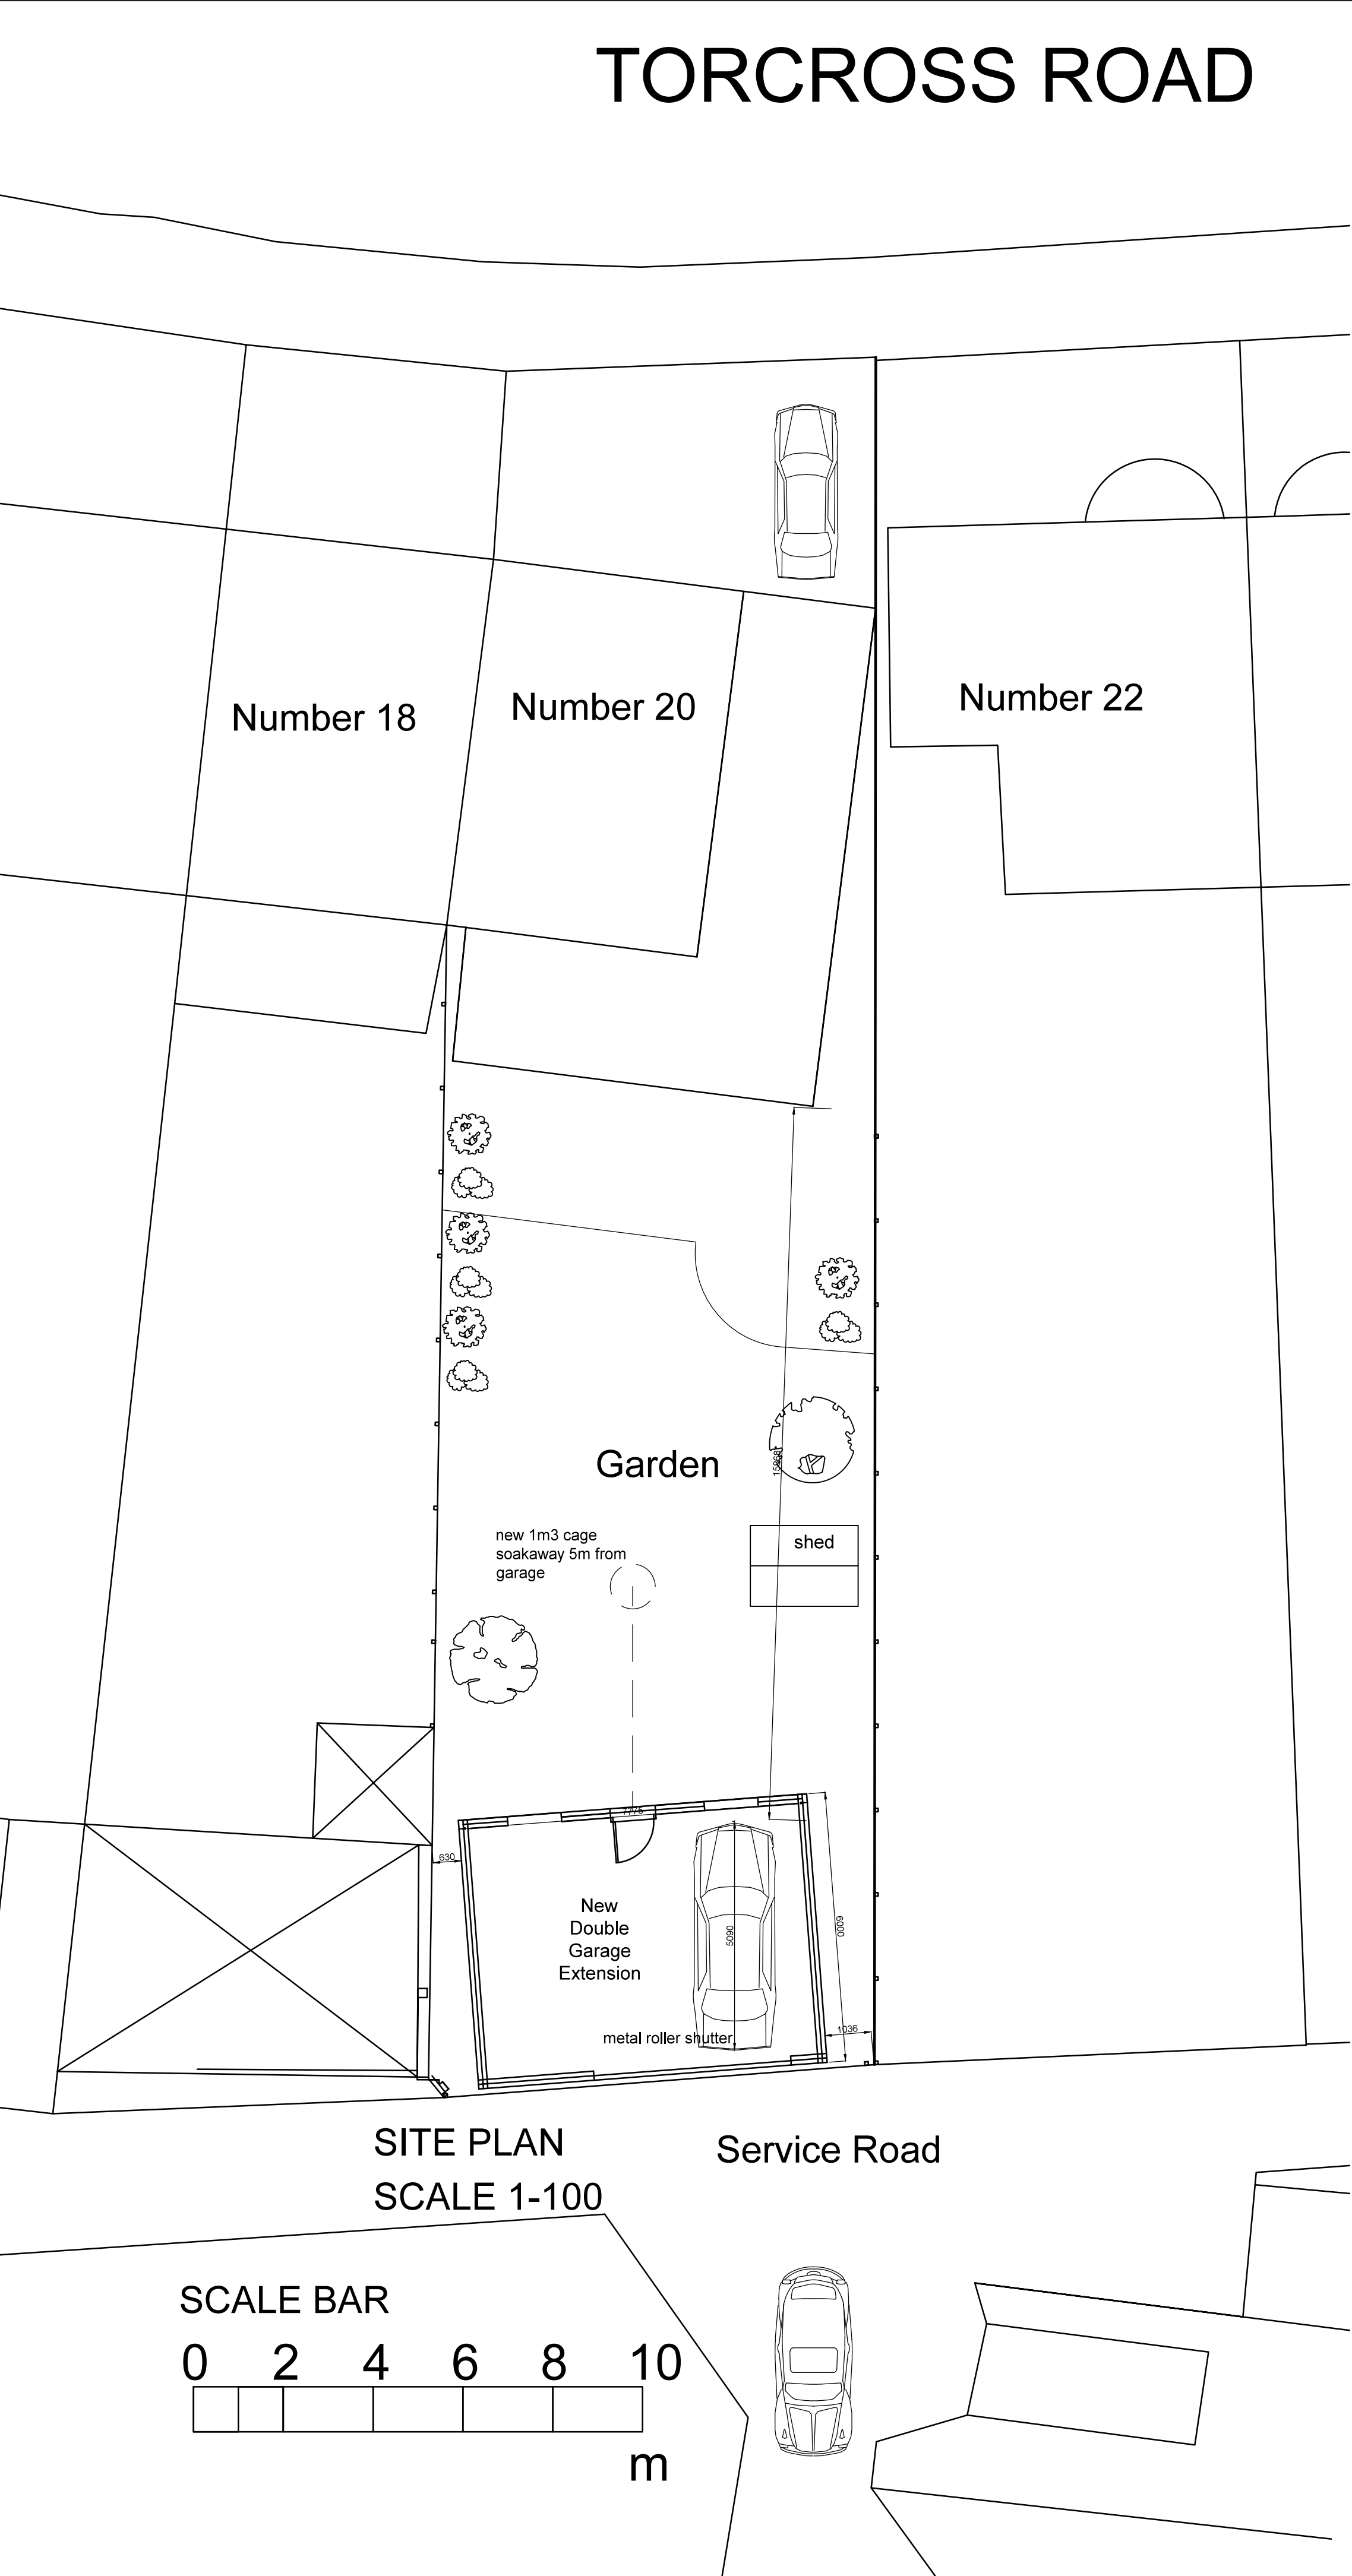

REV. NOTES		DATE	BY
DO NOT SCALE. WRITTEN DIMENSIONS TO BE USED IN PREFERENCE TO SCALED DIMENSIONS. ALL DIMENSIONS TO BE CHECKED ON SITE BY CONTRACTOR & ALL DISCREPANCIES TO BE REPORTED TO SMITH COLDHAM DESIGN LTD.			
CLIENT			
Mr and Mrs Naylor			
JOB TITLE			
20 Torcross Road Ruislip HA4 0TB			
DRAWING TITLE			
Proposed Detached Garage Plans Site Plan Elevations			
SCALE		DRAWING No	
1-100 and 1-50@ A1			
DATE		6127-25-101	
March 2025			
DRAWN BY		REVISION	
Patrick Smith MCSD			
s c d smith coldham design ltd 55 LIME GROVE, RUISLIP, MIDDLESEX, HA4 8RL M: 07774 470519 T: 020 8869 9681 E: patrick@smithcoldham.net design - architecture - brand development - project management			