

**NOTES RELATING TO THIS DRAWING**


ALL DIMENSIONS ARE TO BE CHECKED ON SITE PRIOR TO COMMENCEMENT OF ANY WORKS, AND ANY DISCREPANCIES REPORTED IMMEDIATELY TO THE ENGINEER.

THIS DRAWING IS TO BE READ IN CONJUNCTION WITH ALL OTHER DESIGN TEAM DETAILS AND SPECIFICATIONS.

DO NOT USE THIS DRAWING TO BUILD FROM WITHOUT IT BEING NOTED AS ISSUED FOR "CONSTRUCTION" IN THE TITLE PANEL BELOW.



**SITE PLAN**  
 Scale 1:500

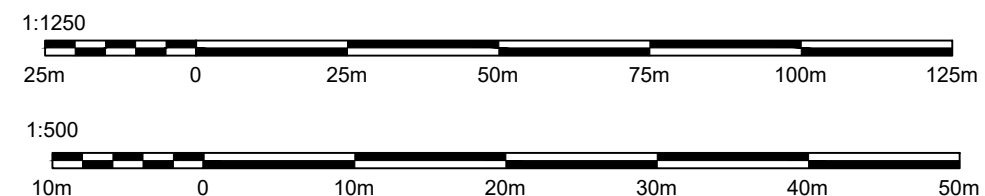

Rev.	Description	By	Chkd.	Date
P1	ISSUE FOR INFORMATION	SPS	SPS	FEB 26

Title:	ISSUE FOR INFORMATION
--------	-----------------------

Client:	
---------	--

Project:	25 HANOVER CIRCLE, HAYES UB3 2TJ
----------	----------------------------------

Drawing:	SITE PLAN
----------	-----------

Drawn:	SS	Chkd:	SS
--------	----	-------	----

Drawing Status:	PLANNING ISSUE	Rev.	P1
-----------------	----------------	------	----

Scale:	Noted @ A3	Date	FEB 26
--------	------------	------	--------

Job No.	PSD/2026/810	Drawing No.	A02
---------	--------------	-------------	-----