

London Borough of Hillingdon

Shelter Advertising Proposal

Bus Shelter

Hayes & Harlington Station Station Road Hayes UB3 4BX


SITE PLAN & IMAGES

Hayes & Harlington Station Station Road Hayes UB3 4BX

Easting:509709

Northing:179424

 APPLICATION SITE

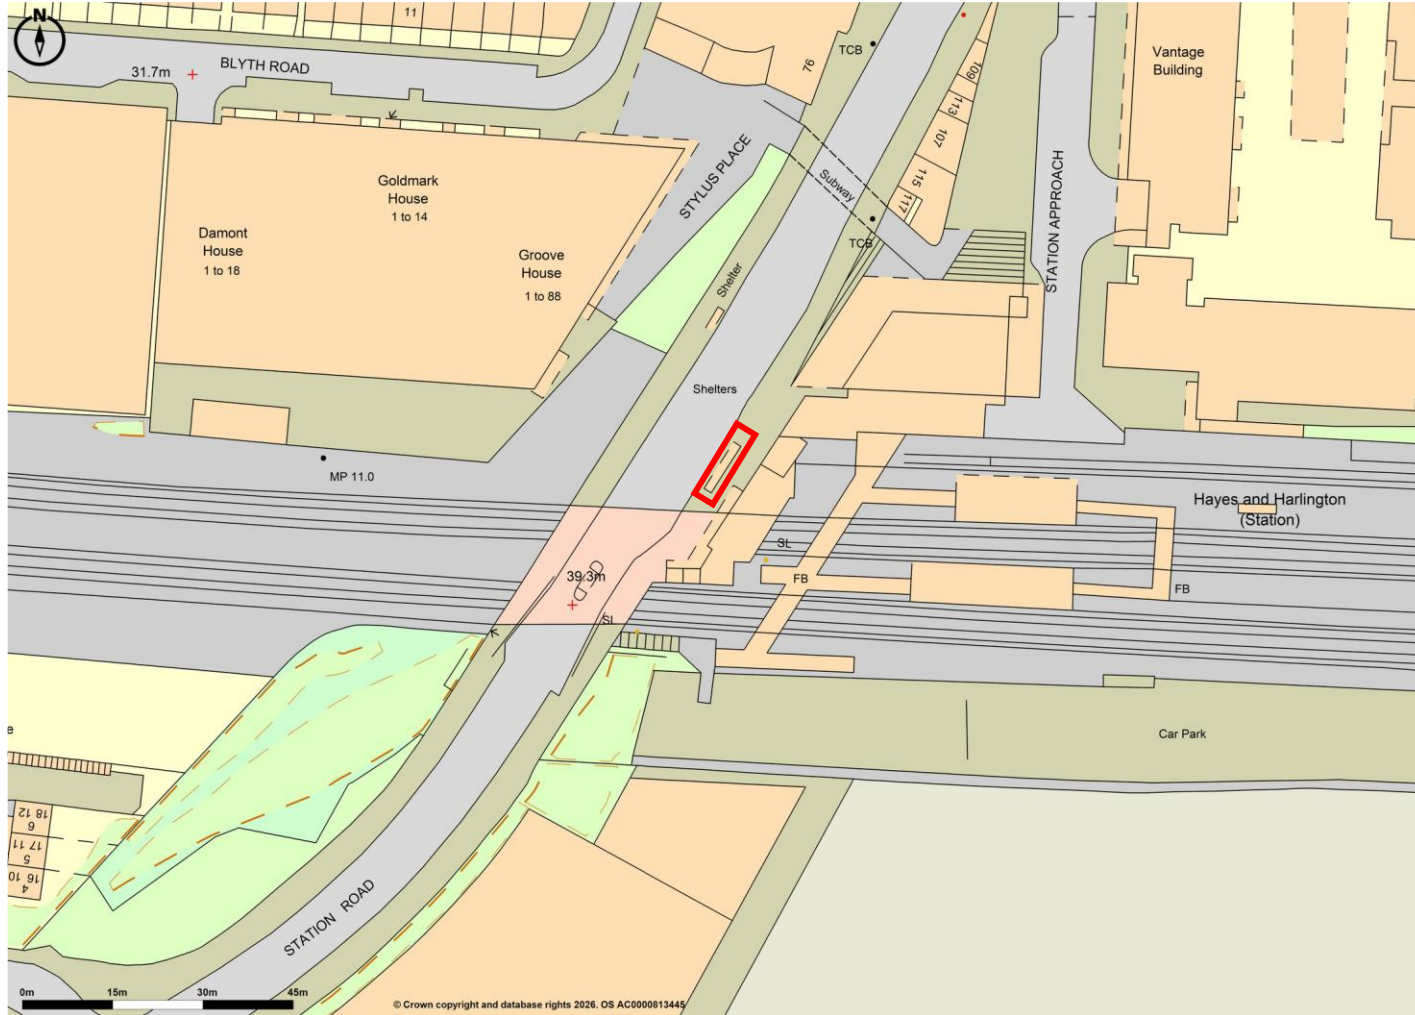


Scale 1:1250

Hayes & Harlington Station Station Road Hayes UB3 4BX

Easting:509709
Northing:179424

 SHELTER Bus Shelter

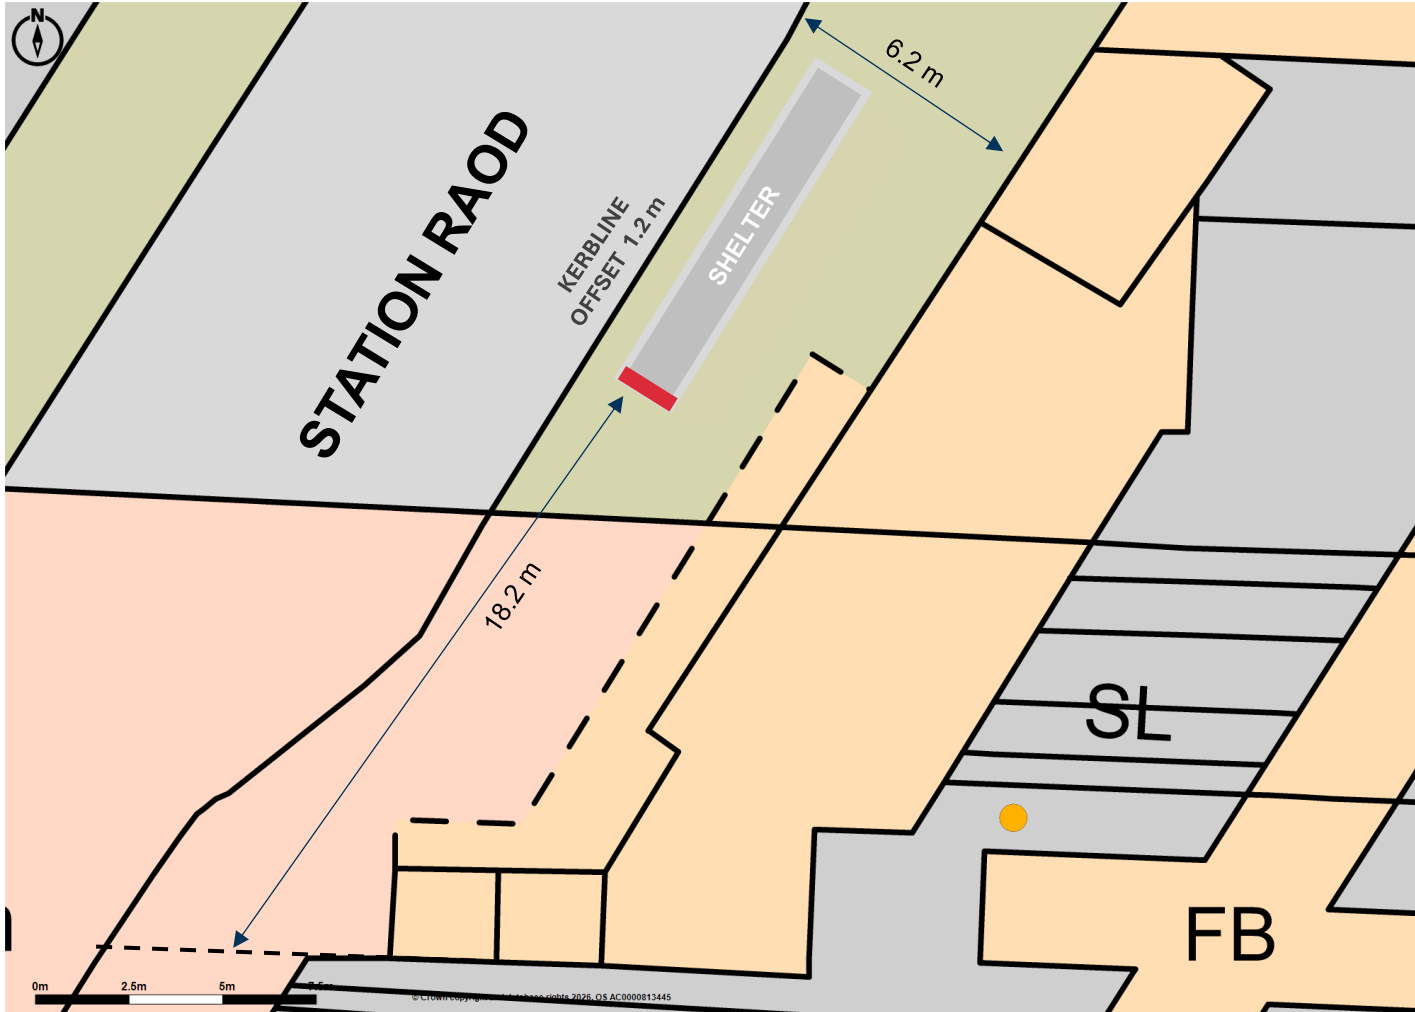

Hayes & Harlington Station Station Road Hayes UB3 4BX



SITE IMAGES