


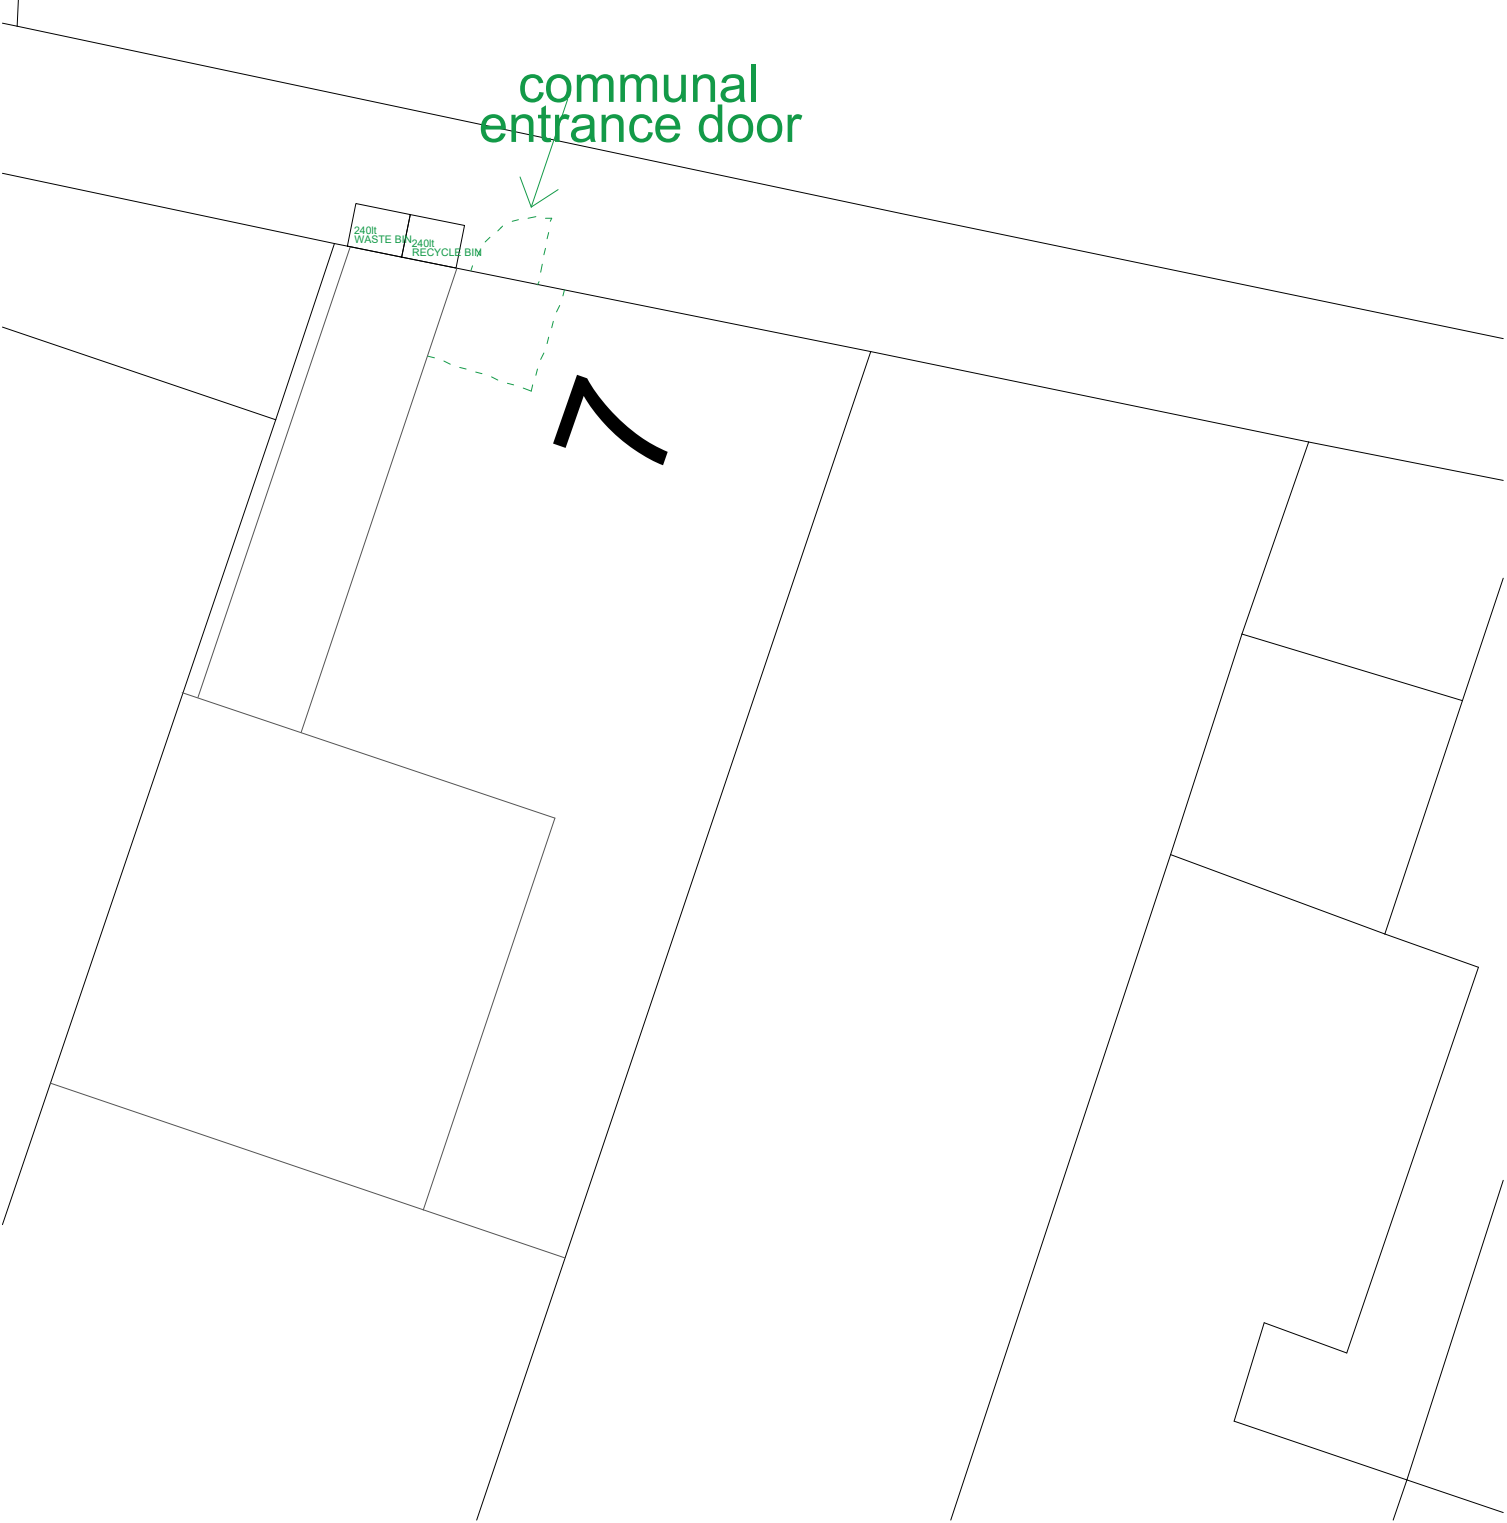

**PROPOSED SITE PLAN - SHOWING
LOCATION OF BINS**
SCALE 1:100
0m 1 2 5 10



**PROPOSED GOOGLE MAPS SHOWING LOCATION OF BIN
NTS**

PROPOSED LOCATION FOR 1
x 240LT WASTE AND 240 1 x
RECYCLE BINS
TO BE LOCATED TO THE
FRONT OF THE FLATS
ENTRANCE ON THE
PAVEMENT
AS PER THE NEIGHBOURING
SITES AND THE APPROVED
DESIGN AND ACCESS
STATEMENT UNDER
PLANNING REF:
68494/APP/2024/3114



PROPOSED STANDARD WHEELIE BIN IN
ACCORDANCE WITH LOCAL AUTHORITY
GUIDELINES.
MATERIAL - UV-RESISTANT HDPE
COLOUR - BLACK FOR GENERAL
WASTE
GREEN FOR RECYCLE

NB:
Fully compliant with UK waste standards,
this wheelie bin ensures practical handling,
robust performance, and long service life for
daily waste collection tasks.

**PROPOSED WHEELIE BIN
NTS**

Client : Ms Reeya Ranmal		
LONDON INTERIORS UNIT 8 BOWMAN TRADING ESTATE WESTMORELAND ROAD LONDON NW9 9RL		
Project : Alexandra House, 7 Oaklands Gate Northwood, HA6 3AA		
Drawing Title: REFUSE PLAN - CONDITION 05		
Drawing No:	DC05	Rev.
Drawn By: LI	Scale: 1/100	Date: MAY 2026