



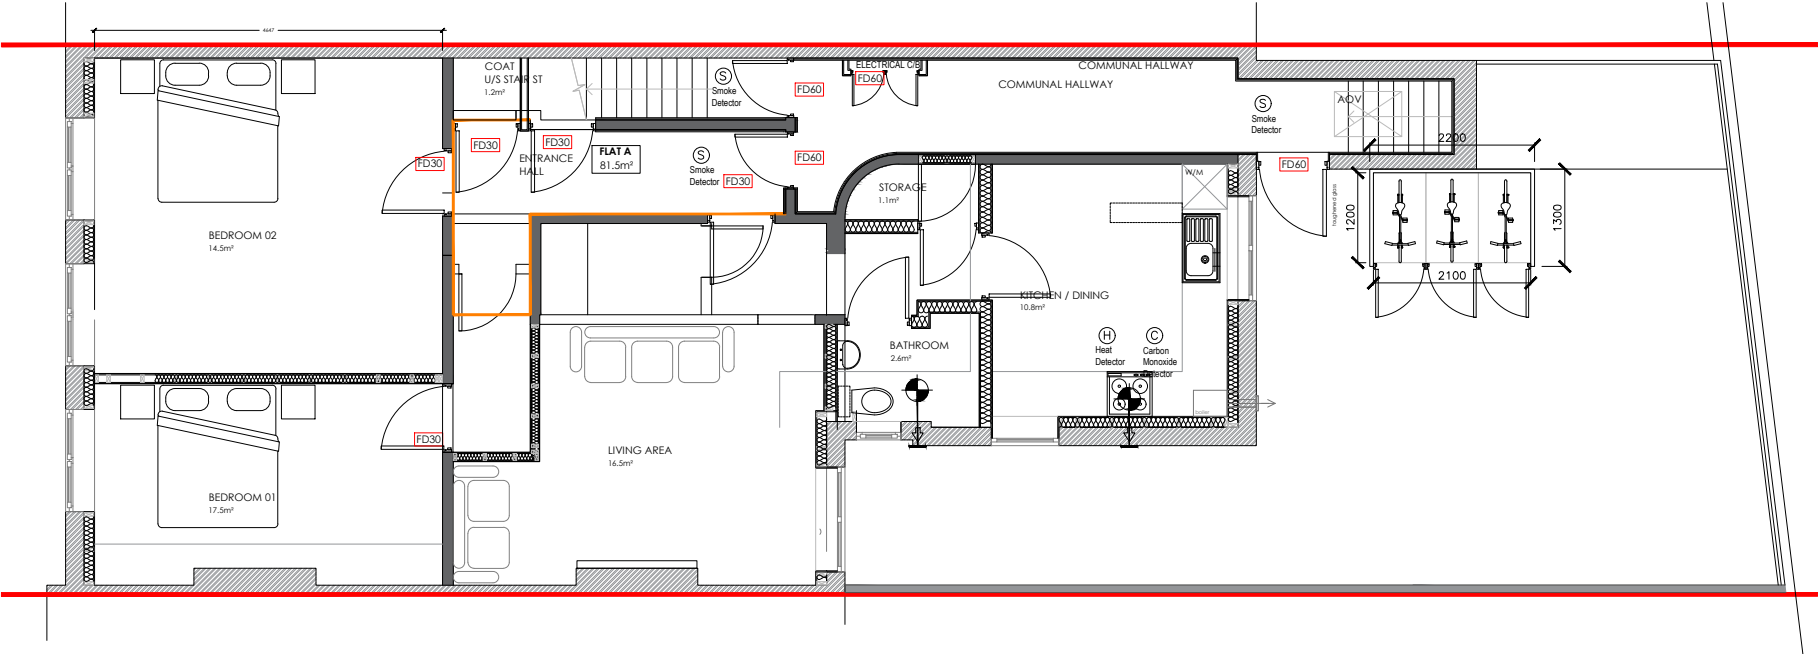


PROPOSED First Floor Plan

SCALE 1:100

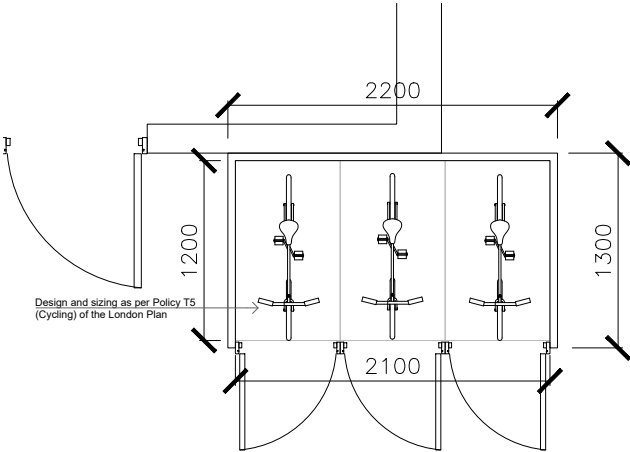

PROPOSED Plan

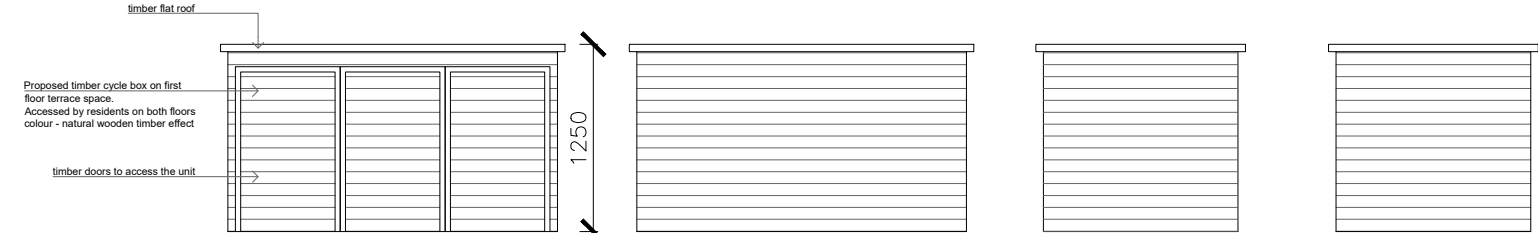

PROPOSED Front Elevation

PROPOSED Rear Elevation

PROPOSED Side Elevation

PROPOSED Side Elevation

SCALE 1:50



Client : Ms Reeya Ranmal		
LONDON INTERIORS UNIT 8 BOWMAN TRADING ESTATE WESTMORELAND ROAD LONDON NW9 9RL		
Project : Alexandra House, 7 Oaklands Gate Northwood, HA6 3AA		
Drawing Title: CYCLE PLAN - CONDITION 06		
Drawing No:	DC06	Rev.
Drawn By: LI	Scale: VAR	Date: MAY 2026