



01 - GROUND FLOOR PLAN

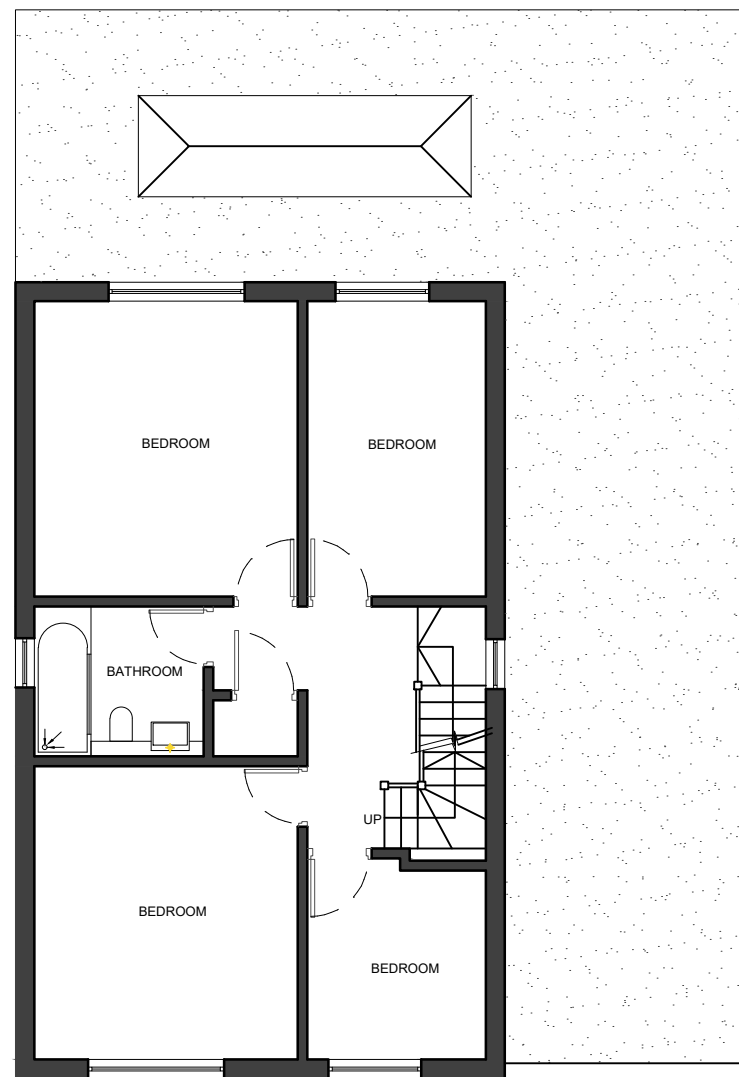


02 - FIRST FLOOR PLAN

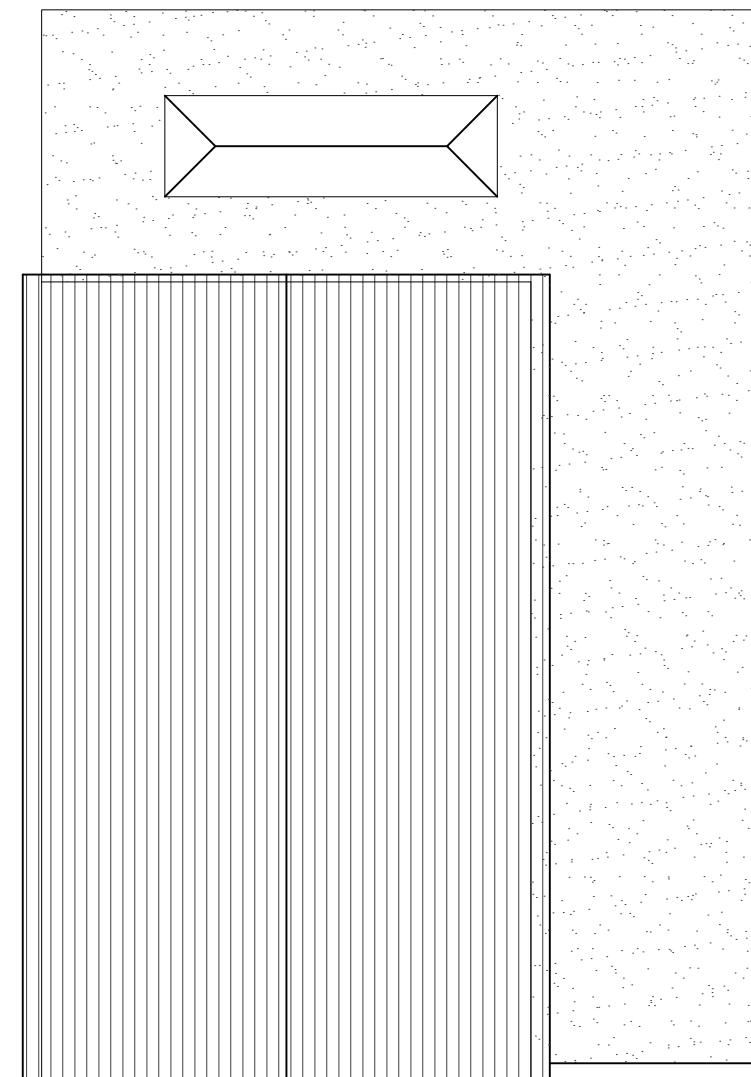

03 - ROOF PLAN

REVISIONS			
NO.	DESCRIPTION	DATE	BY

 

DESIGN ENDEAVOURS
31 LYNCROFT GARDENS, HOUNSLOW LONDON, TW3 2GT
M: 07869580774, 07883602259
E: design.endeavour@gmail.com

Project **18 RUFUS CLOSE, RUISLIP**
LONDON, HA4 0QU

Title **EXISTING PLANS & ELEVATIONS**

Scale 1:100@A3	Drawn MU/TA	Approved	Date MAY 22
Job No. DE-774	Drawing No. P- 18RC-02	Rev.	