




01 - REAR ELEVATION

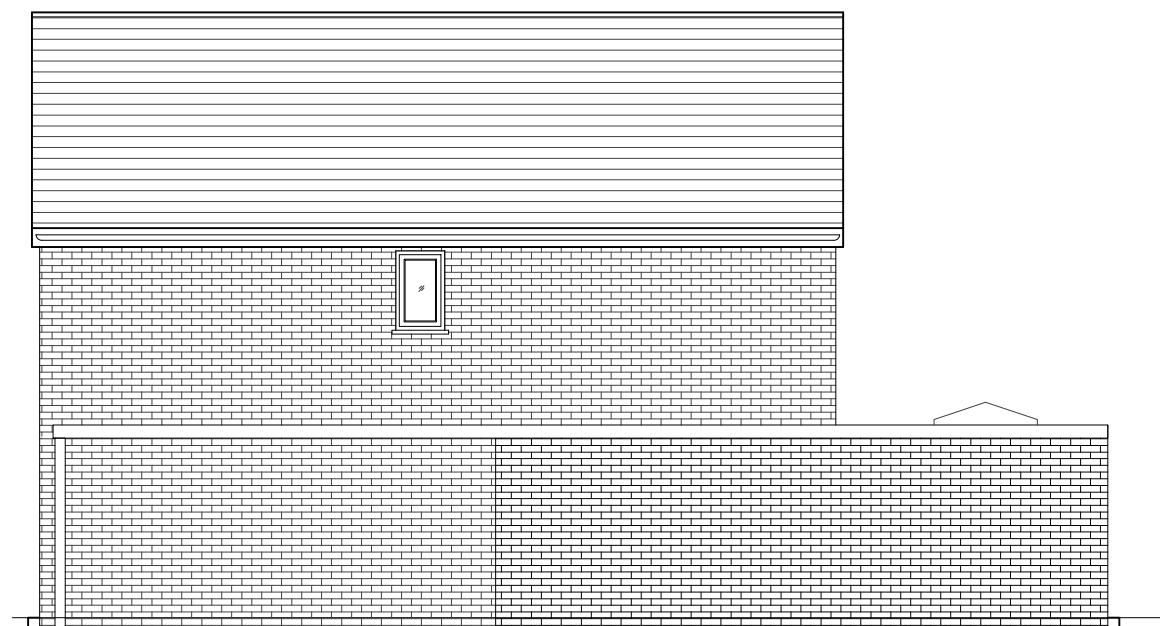

02 - LEFT SIDE ELEVATION




03 - FRONT ELEVATION



04 - RIGHT SIDE ELEVATION

REVISIONS			
NO.	DESCRIPTION	DATE	BY

 

DESIGN ENDEAVOURS
31 LYNCREFT GARDENS, HOUNSLOW LONDON, TW3 2GT
M: 0786550774, 07883602259
E: design.endeavour@gmail.com

Project: 18 RUFUS CLOSE, RUISLIP
LONDON, HA4 0QU
Title: EXISTING ELEVATIONS

Scale: 1:100@A3	Drawn: MU/TA	Approved:	Date: MAY 22
Job No: DE-774	Drawing No: P- 18RC-03	Rev:	