


NOTES
Dimensions are not to be scaled from this drawing.




01 - FRONT ELEVATION



02 - REAR ELEVATION

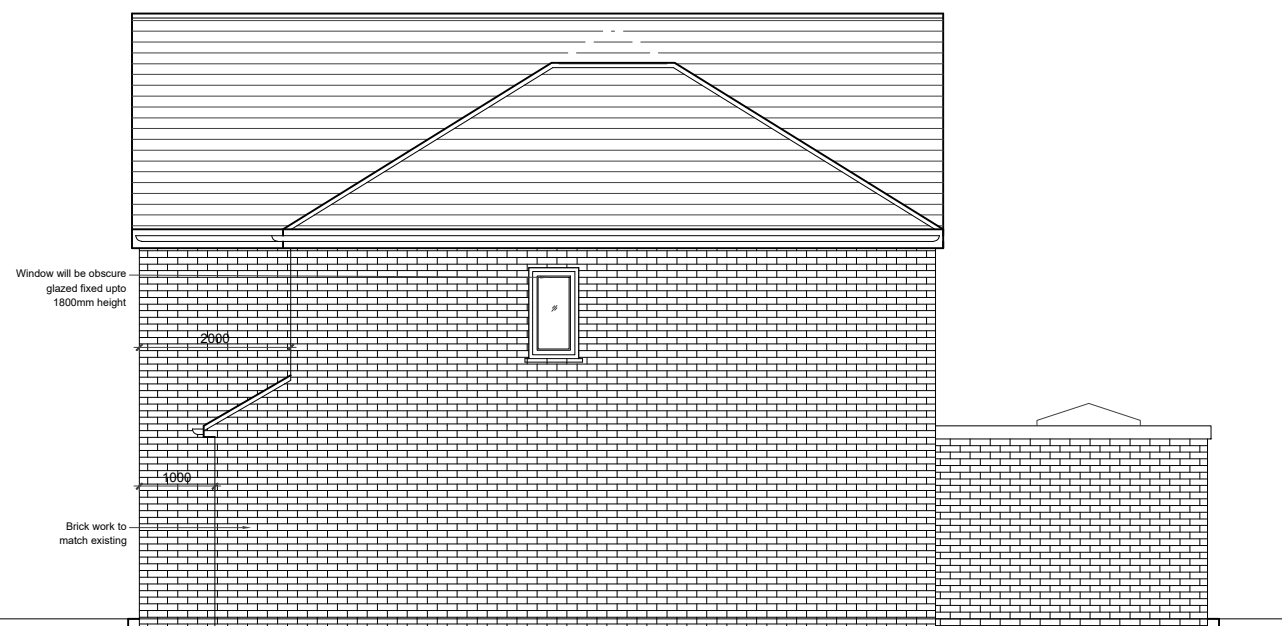


03 - SIDE ELEVATION

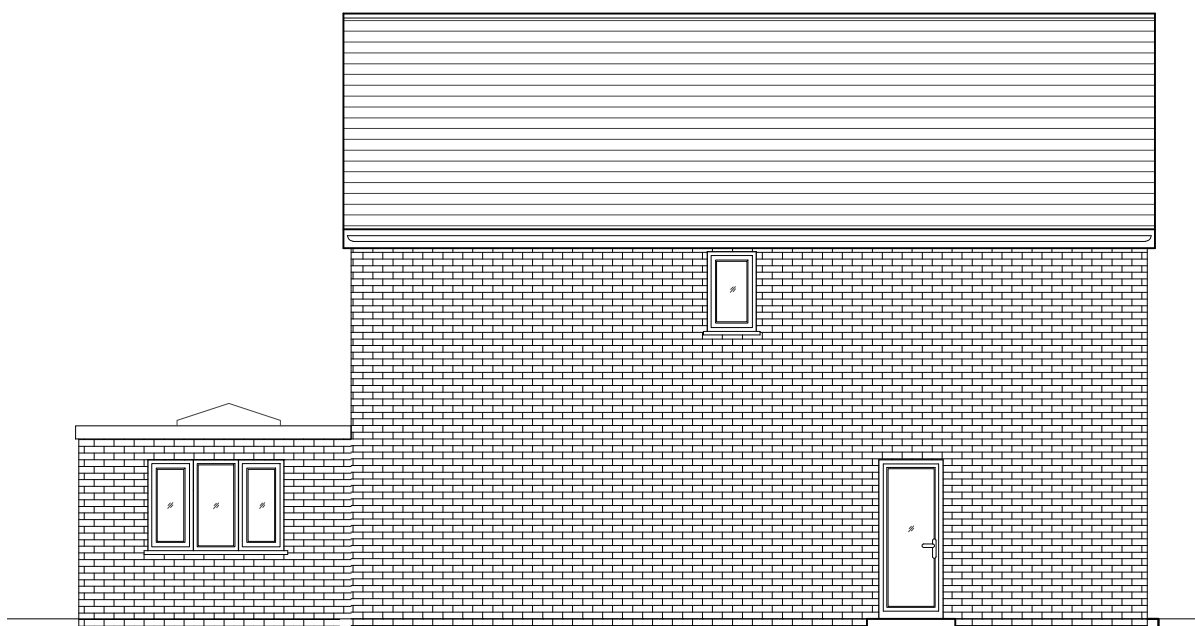

04 - SIDE ELEVATION

REVISIONS			
NO.	DESCRIPTION	DATE	BY

 

DESIGN ENDEAVOURS
31 LYNCREFT GARDENS, HOUSLOW LONDON, TW3 2GT
M: 0786550774, 07883602259
E: design.endeavour@gmail.com

Project 18 RUFUS CLOSE, RUISLIP
LONDON, HA4 0QU

Title PROPOSED ELEVATIONS

Scale 1:100@A3	Drawn MU/TA	Approved	Date SEP 20
Job No. DE-774	Drawing No. P- 18RC-05	Rev.	